


DO NOT SCALE FROM THIS DRAWING.  
 CONTRACTOR TO CHECK ALL DIMENSIONS ON SITE.  
 ANY DISCREPANCIES TO BE REPORTED TO THE INN'S  
 SURVEYOR.

COPYRIGHT THE HONOURABLE SOCIETY OF LINCOLN'S INN.

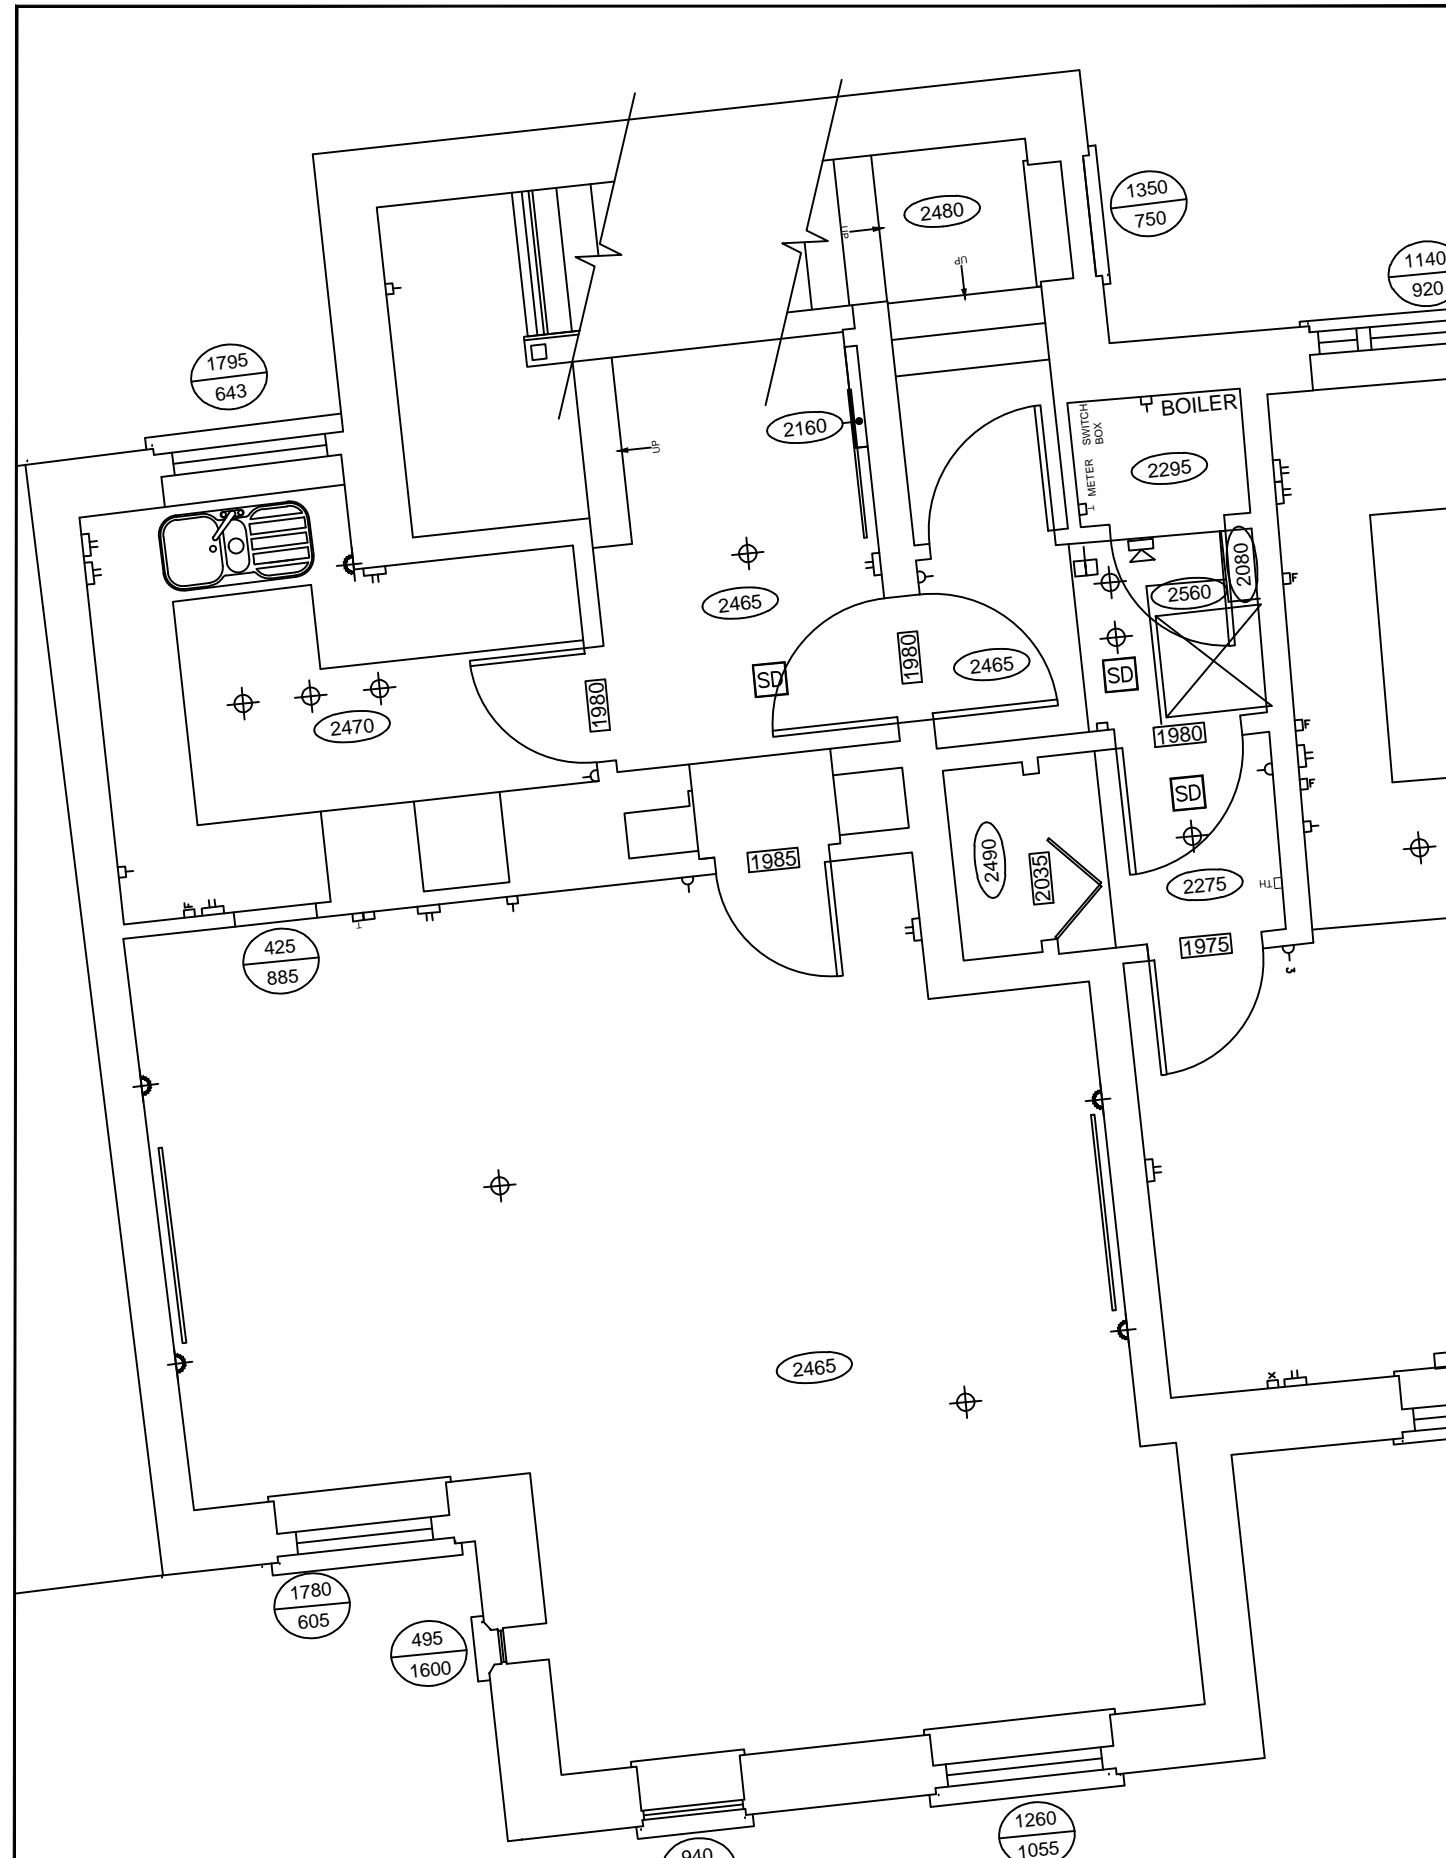

| REV   | DATE                | DESCRIPTION |
|---|---------------------|-------------|
| <b>PLANNING</b>   |                     |             |
| <b>The Honourable Society of Lincoln's Inn</b>  |                     |             |
| ESTATES DEPARTMENT, LINCOLN'S INN, LONDON WC2A 3TL<br>T: 020 7405 5128 F: 020 7831 1839<br>henry.skinner@lincolnsinn.org.uk |                     |             |
| Property :<br><b>FLAT 1 - 27 OLD BUILDINGS</b><br>LONDON<br>WC2A 1EN  |                     |             |
| Project No : 170007   |                     |             |
| Drawing Title :<br><b>EXISTING PLANS</b><br><b>- THIRD FLOOR</b>  |                     |             |
| Drawn: HS   |                     | Approved: / |
| Date : 06.03.17   | Scale : 1:50 @ : A3 |             |
| Drawing No : 170007_P_003   |                     | Rev. No : / |

# PLANNING

## The Honourable Society of Lincoln's Inn

ESTATES DEPARTMENT, LINCOLN'S INN, LONDON WC2A 3TL  
 T: 020 7405 5128 F: 020 7831 1839  
 henry.skinner@lincolnsinn.org.uk

Property :  
**FLAT 1 - 27 OLD BUILDINGS**  
 LONDON  
 WC2A 1EN

Project No : 170007

Drawing Title :  
**EXISTING PLANS**  
**- THIRD FLOOR**

Drawn: HS  
 Approved: /

Date : 06.03.17      Scale : 1:50 @ : A3

Drawing No : 170007\_P\_003  
 Rev. No : /

**1** EXISTING PLAN - THIRD FLOOR  
 SCALE 1:50

