


DO NOT SCALE FROM THIS DRAWING.  
CONTRACTOR TO CHECK ALL DIMENSIONS ON SITE.  
ANY DISCREPANCIES TO BE REPORTED TO THE INN'S  
SURVEYOR.

COPYRIGHT THE HONOURABLE SOCIETY OF LINCOLN'S INN.

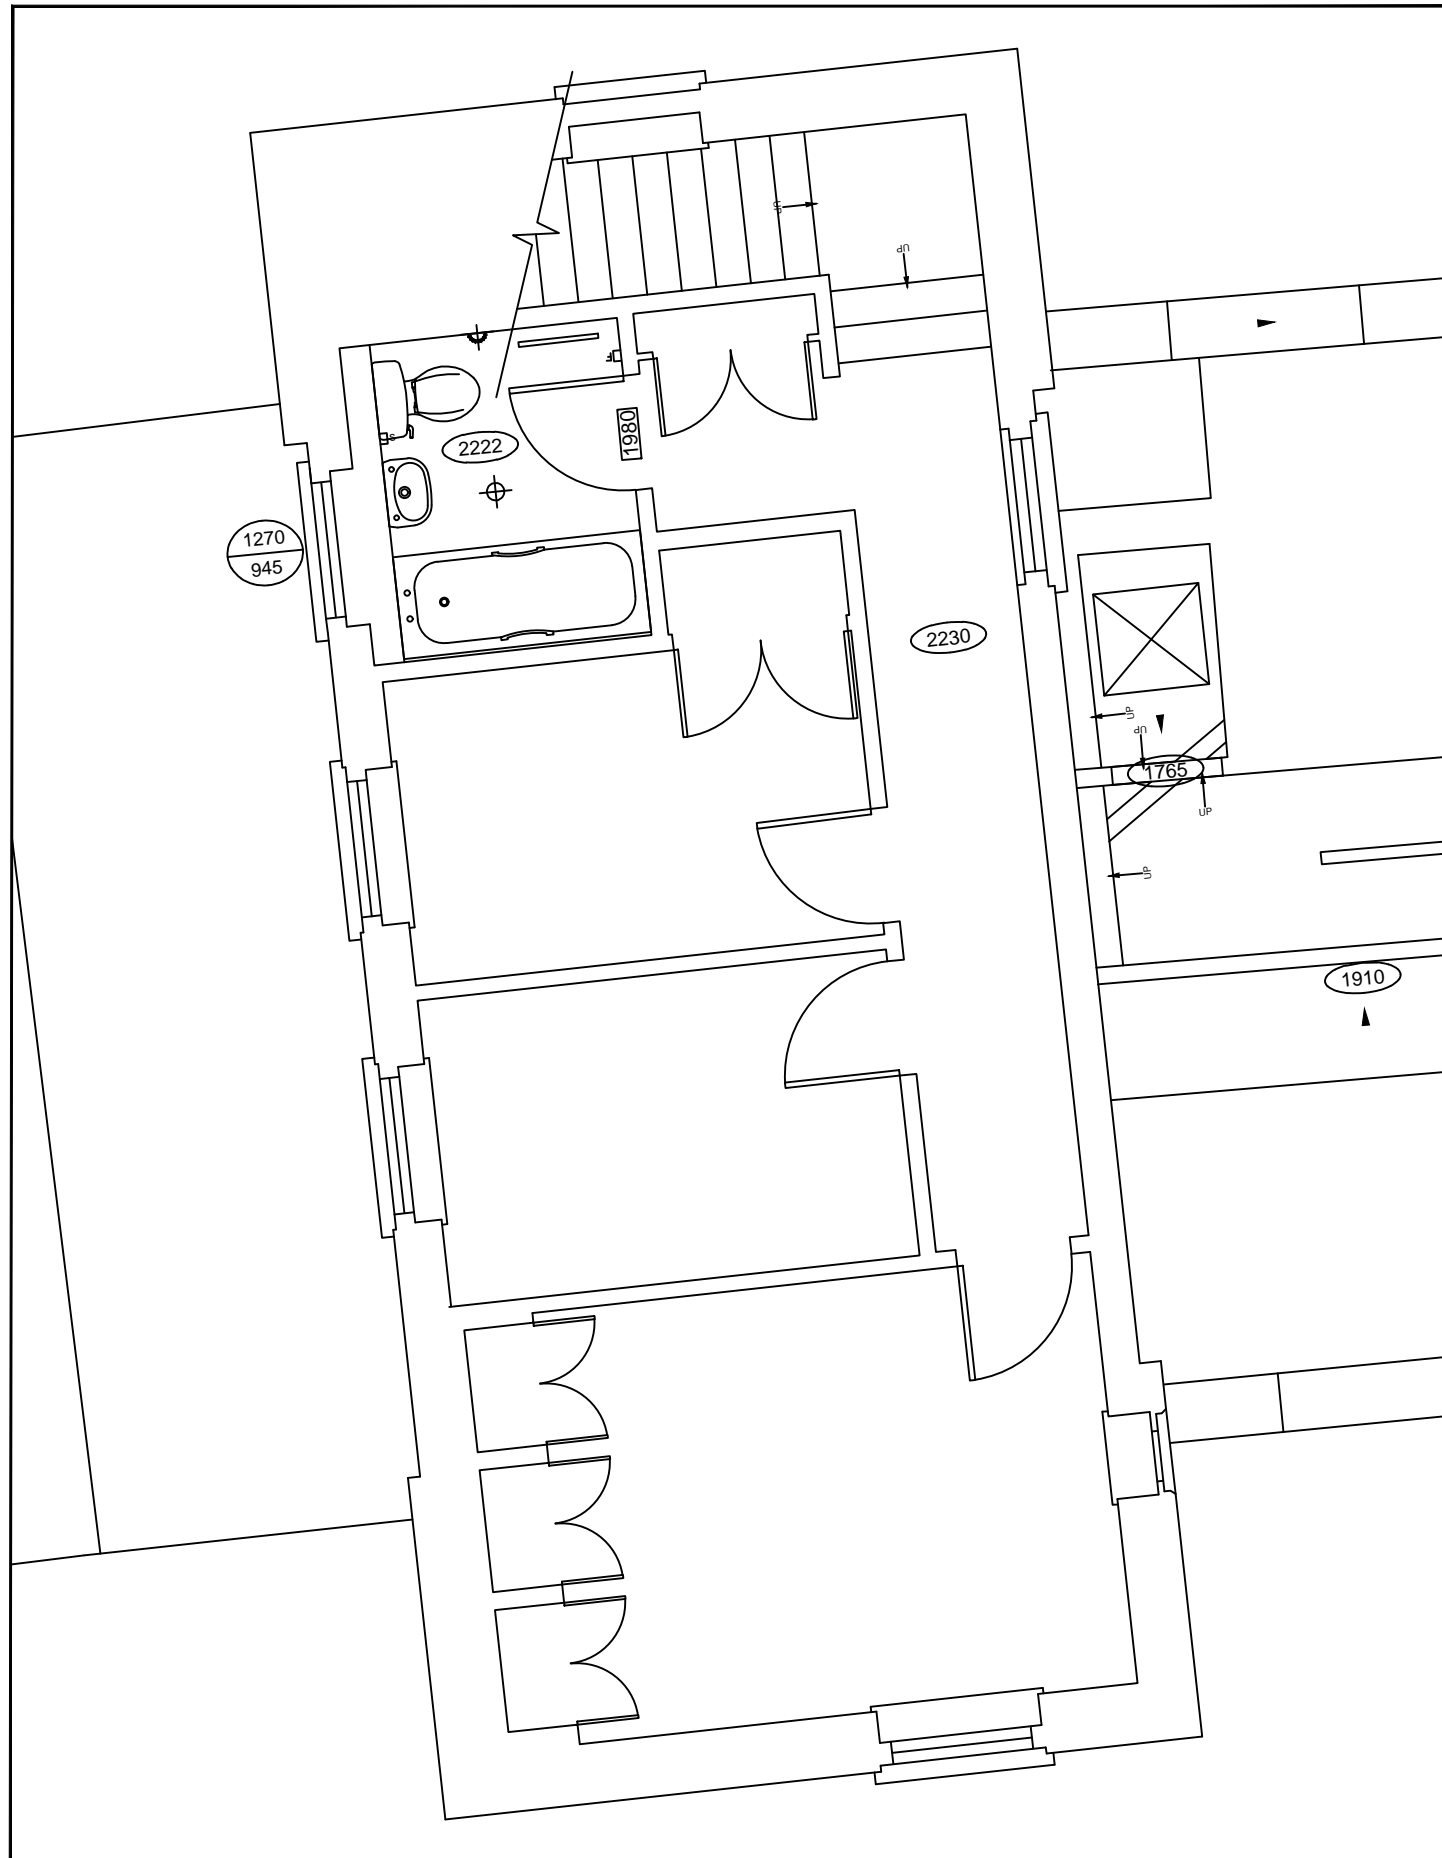

REV	DATE	DESCRIPTION
-----	------	-------------

# PLANNING

## The Honourable Society of Lincoln's Inn

ESTATES DEPARTMENT, LINCOLN'S INN, LONDON WC2A 3TL  
T: 020 7405 5128 F: 020 7831 1839  
henry.skinner@lincolnsinn.org.uk

Property :

FLAT 1 - 27 OLD BUILDINGS  
LONDON  
WC2A 1EN

Project No : 170007

Drawing Title :

EXISTING PLANS  
- FOURTH FLOOR

Drawn:  
HS

Approved:  
/

Date : 06.03.17

Scale : 1:50 @ : A3

Drawing No :

170007\_P\_004

Rev. No :

/

**1** EXISTING PLAN - FOURTH FLOOR  
SCALE 1:50

