


DO NOT SCALE FROM THIS DRAWING.
CONTRACTOR TO CHECK ALL DIMENSIONS ON SITE.
ANY DISCREPANCIES TO BE REPORTED TO THE INN'S
SURVEYOR.

COPYRIGHT THE HONOURABLE SOCIETY OF LINCOLN'S INN.

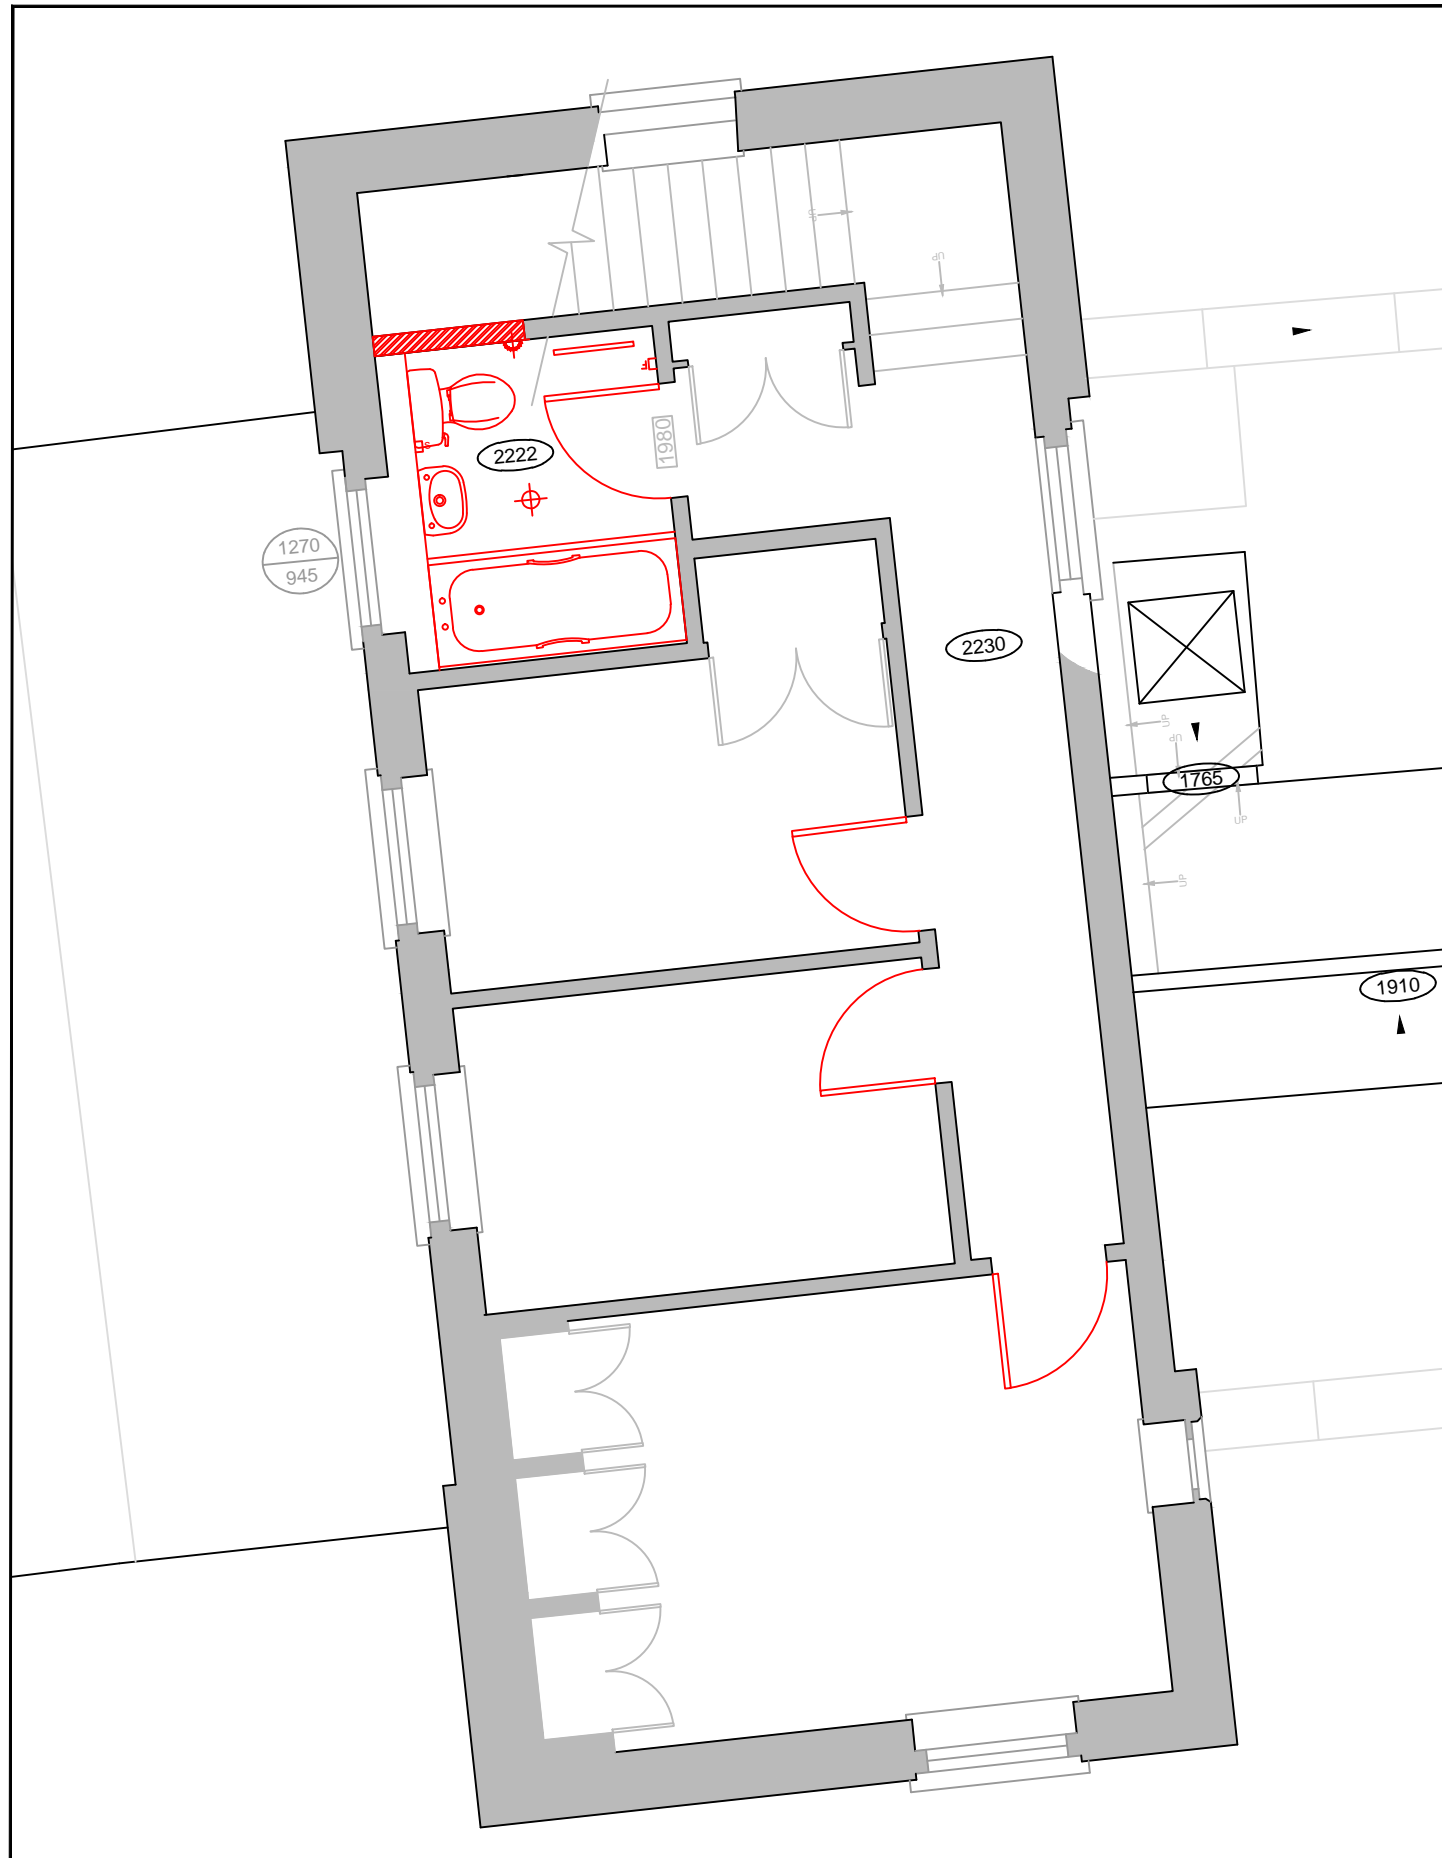

REV	DATE	DESCRIPTION
-----	------	-------------

PLANNING

*The Honourable Society of
Lincoln's Inn*

ESTATES DEPARTMENT, LINCOLN'S INN, LONDON WC2A 3TL
T: 020 7405 5128 F: 020 7831 1839
henry.skinner@lincolnsinn.org.uk

Property :

FLAT 1 - 27 OLD BUILDINGS
LONDON
WC2A 1EN

Project No : 170007

Drawing Title :

DEMOLITION PLANS
- FOURTH

Drawn:
HS

Approved:
/

Date : 06.03.17

Scale : 1:50 @ : A3

Drawing No :

170007_P_008

Rev. No :

/

1

DEMOLITION PLAN - FOURTH FLOOR
SCALE 1:50

