


DO NOT SCALE FROM THIS DRAWING.
 CONTRACTOR TO CHECK ALL DIMENSIONS ON SITE.
 ANY DISCREPANCIES TO BE REPORTED TO THE INN'S
 SURVEYOR.

COPYRIGHT THE HONOURABLE SOCIETY OF LINCOLN'S INN.

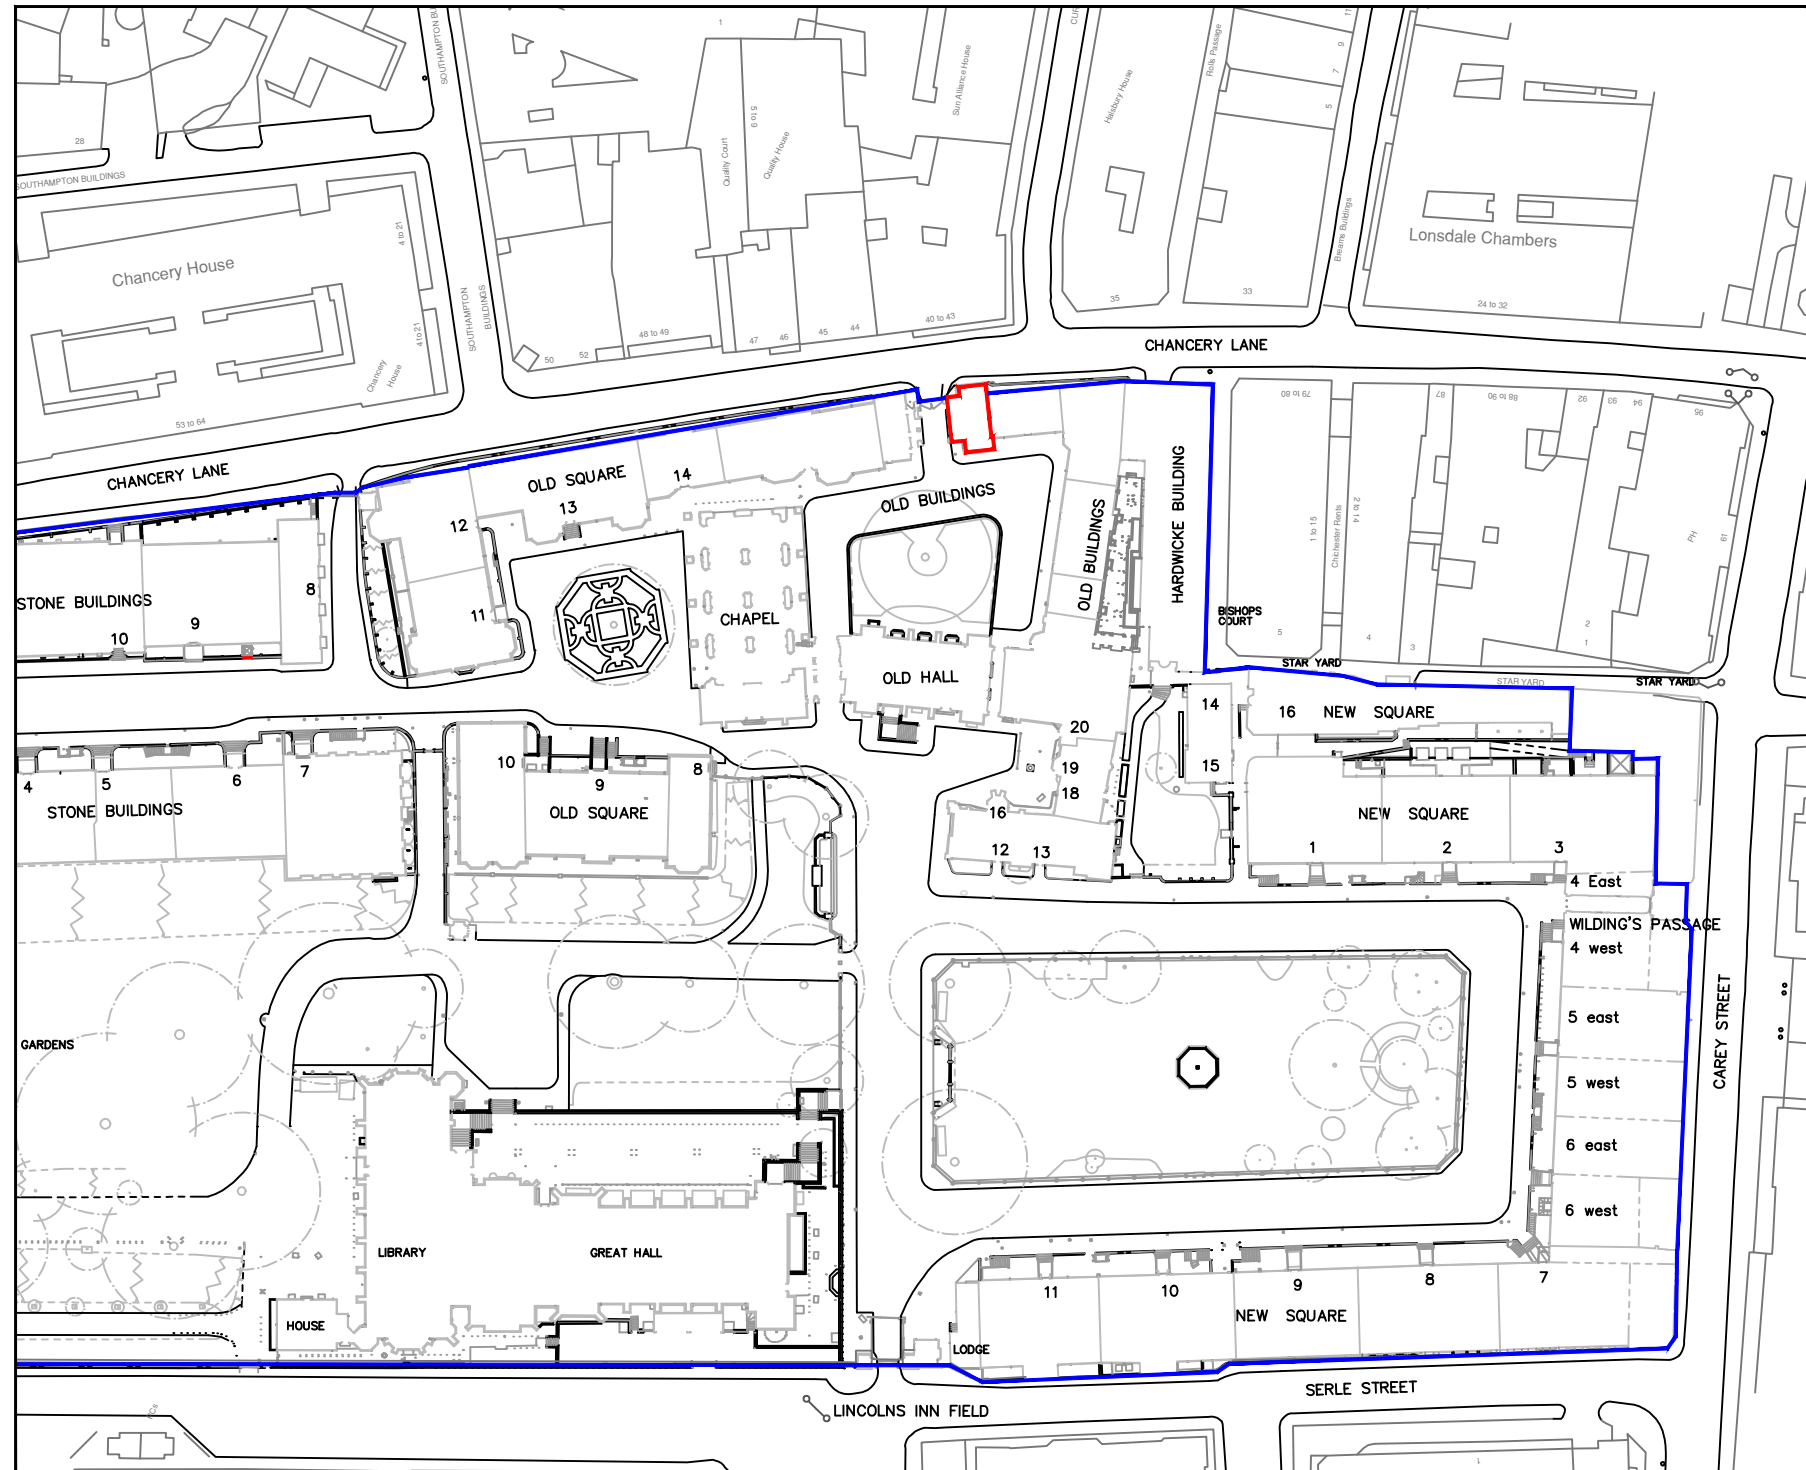

REV	DATE	DESCRIPTION
-----	------	-------------

PLANNING

The Honourable Society of Lincoln's Inn

ESTATES DEPARTMENT, LINCOLN'S INN, LONDON WC2A 3TL
 T: 020 7405 5128 F: 020 7831 1839
 henry.skinner@lincolnsinn.org.uk

Property :

FLAT 1 - 27 OLD BUILDINGS
 LONDON
 WC2A 1EN

Project No : 170007

Drawing Title :
LOCATION PLAN

Drawn:
 HS

Approved:
 /

Date : 06.03.17

Scale : 1:1250 @ : A3

Drawing No :
 170007_P_001

Rev. No :
 /

1 LOCATION PLAN - FLAT 1, 27 OLD BUILDINGS
 SCALE 1:1250

