

**NOTES:**

1. ALL DIMENSIONS IN MM UNLESS OTHERWISE NOTED.
2. THIS DRAWING TO BE READ IN CONJUNCTION WITH:  
CAM0141 - 100 / 104

Existing EE equipment on raised steel grillage

Proposed UK Broadband Huawei equipment cabinets on MAFI 8051 freestanding base

Proposed UK Broadband 1100mm high freestanding handrailing to be installed

Proposed UK Broadband 1No. antenna A1 on MAFI 4601 freestanding support 1No. 300Ø dish D-1-1 on MAFI 3268 offset bracket fixed to support pole & 1No. RRU fixed to support pole to rear of antenna. GPS antenna fixed to support pole

C/L Dishes D3-3  
19.50m AGL

C/L Dishes D1-1, D2-2 & D4-4  
19.00m AGL

Roof Level  
17.00m AGL

Ground Level  
0.0m AGL

Existing EE 2No. antenna pole mounted to steelwork

Proposed UK Broadband 1No. antenna B1 on MAFI 4601 freestanding support 2No. 300Ø dish D-2-2 & D-2-3 on MAFI 3268 offset bracket fixed to support pole & 1No. RRU fixed to support pole to rear of antenna



Top of Antennas A1/B1  
19.50m AGL

U/S Antennas A1/B1  
18.65m AGL

Top of Antennas C1  
19.00m AGL

U/S Antennas C1  
18.15m AGL

Proposed UK Broadband 1No. antenna C1 on MAFI 4601 freestanding support 1No. 300Ø dish D-3-4 on MAFI 3268 offset bracket fixed to support pole & 1No. RRU fixed to support pole to rear of antenna.

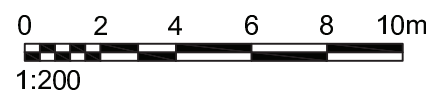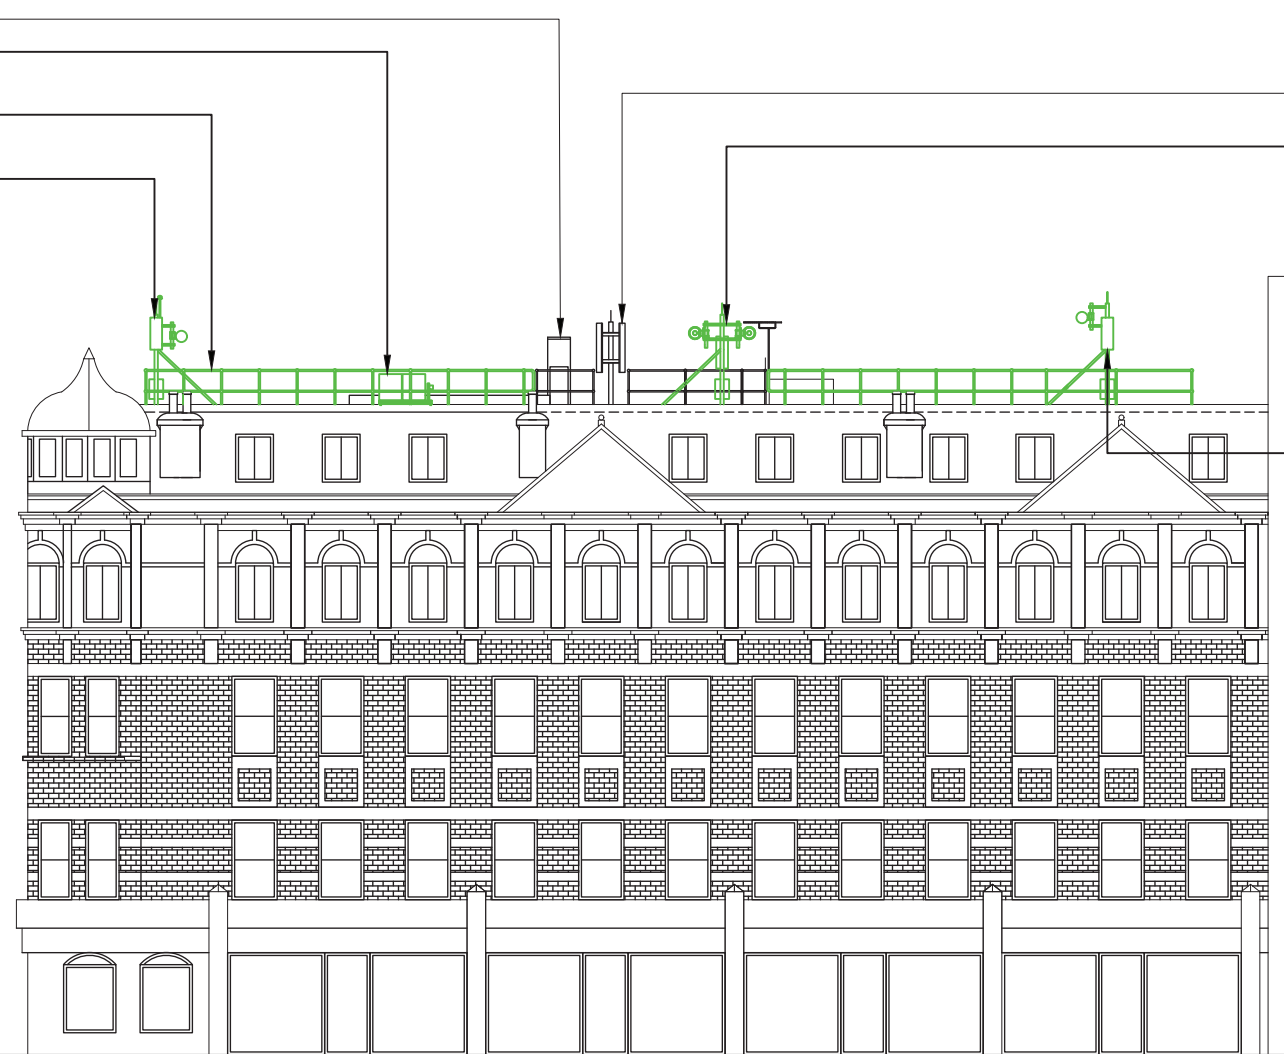

**SITE ELEVATION**

SCALE 1:200

The drawings comply with Standard ICNIRP guidelines.  
Designed in accordance with UK Broadband document: UKB\_4GD\_DEL\_DES\_MISC\_001



**WALDON TELECOM**  
PHOENIX HOUSE  
PYRFORD ROAD  
WEST BYFLEET  
SURREY  
KT14 6RA

TEL : 01932 411011  
FAX : 01932 411012

ISS.	JOB No.	DESCRIPTION	Revd	Date	Appd	Date
B	CAM0141	DRAWING UPDATED	GR	19/10/16	JR	19/10/16
A	CAM0141	ISSUED FOR PLANNING	BP	30/08/16	PM	30/08/16

DRAWN	BP	CHECKED	DO	APPROVED	PM
DATE	30/08/16	DATE	30/08/16	DATE	30/08/16

SITE No.	<b>CAM0141</b>	SITE NAME	<b>CANTERBURY MANSIONS</b>
TITLE	<b>SITE ELEVATION</b>		
ADDRESS	<b>LYMINGTON ROAD LONDON</b>		
POST CODE	<b>NW6 1SE</b>	DRAWING No.	<b>CAM0141-102</b>
PURPOSE OF ISSUE:	<b>PLANNING</b>	ISSUE	<b>B</b>

