




RED DENOTES THE LAND OF 10 BUCKLAND CRESCENT

ALL INFORMATION PROVIDED BY ORDNANCE SURVEY (OS)

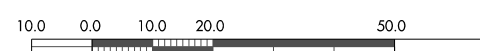

PLANNING - DO NOT SCALE FROM THIS DRAWING


1:1250@A3



EXISTING INFORMATION

0032_00_00 - SITE LOCATION PLAN

FLAT E, 10 BUCKLAND CRESCENT, LONDON NW3 5DX

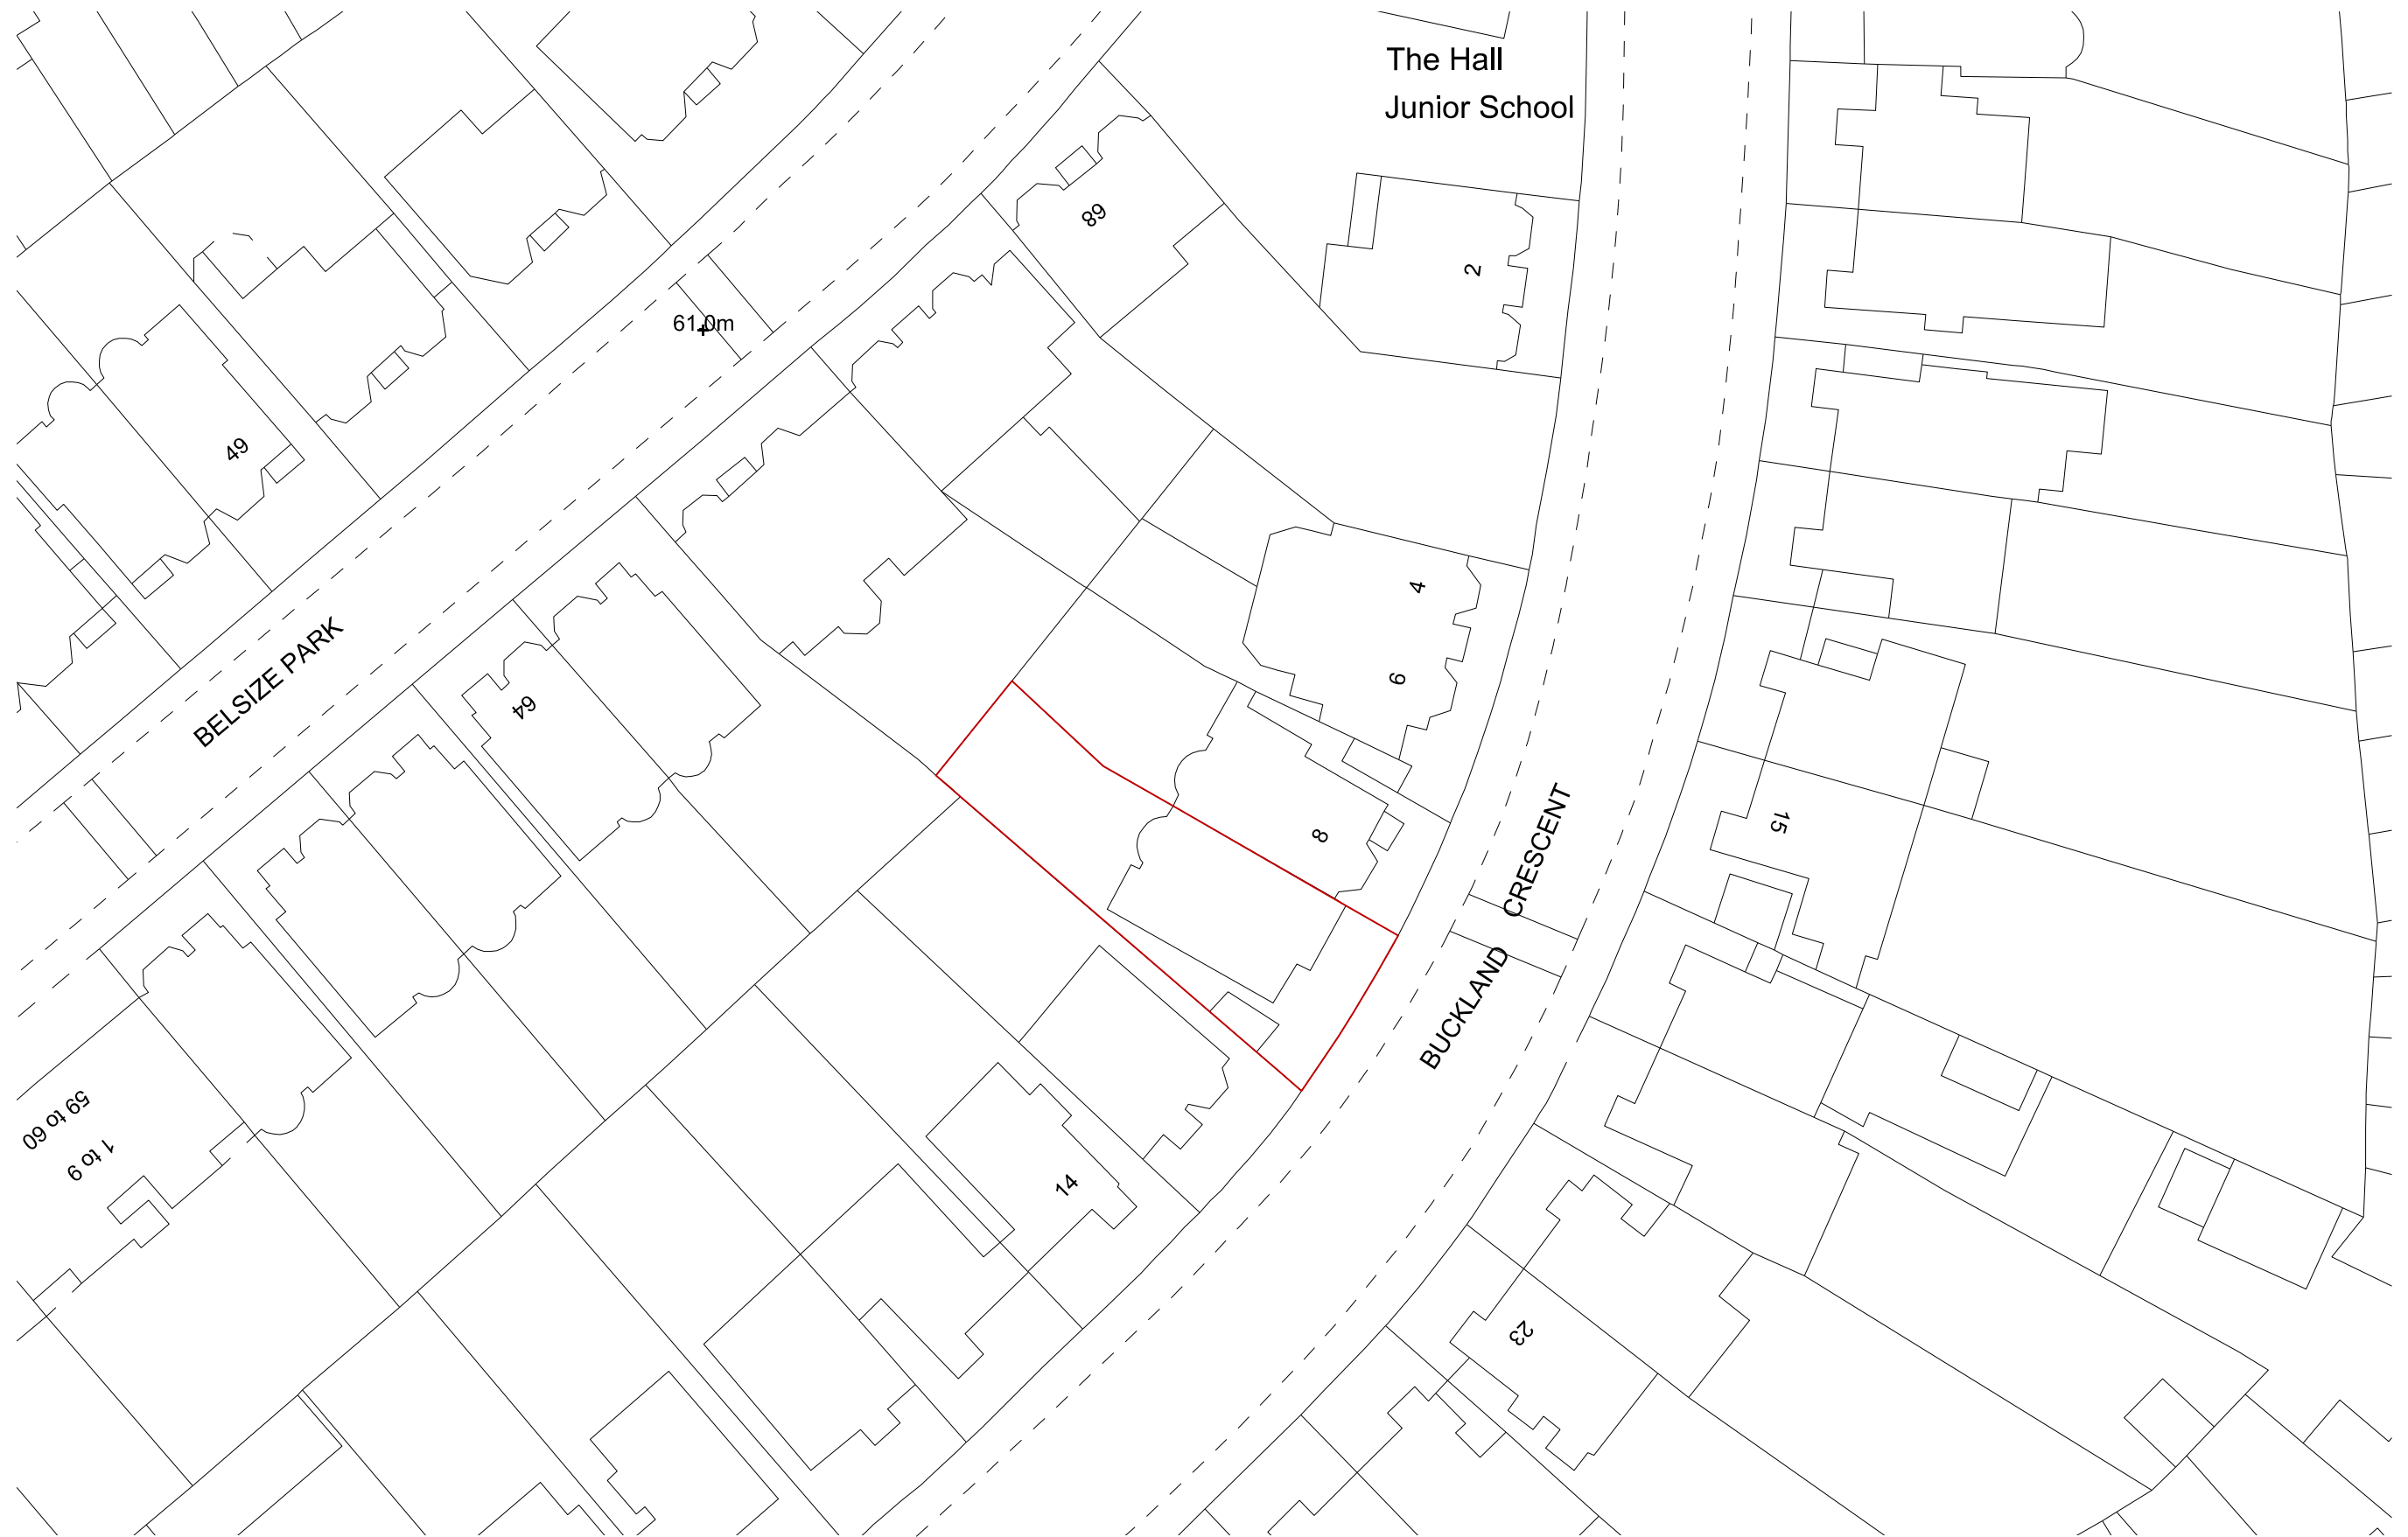

5.0 0.0 5.0 10.0 25.0

PLANNING - DO NOT SCALE FROM THIS DRAWING



1:500@A3



EXISTING INFORMATION

0032_00_01 - EXISTING: BLOCK PLAN

FLAT E, 10 BUCKLAND CRESCENT, LONDON NW3 5DX

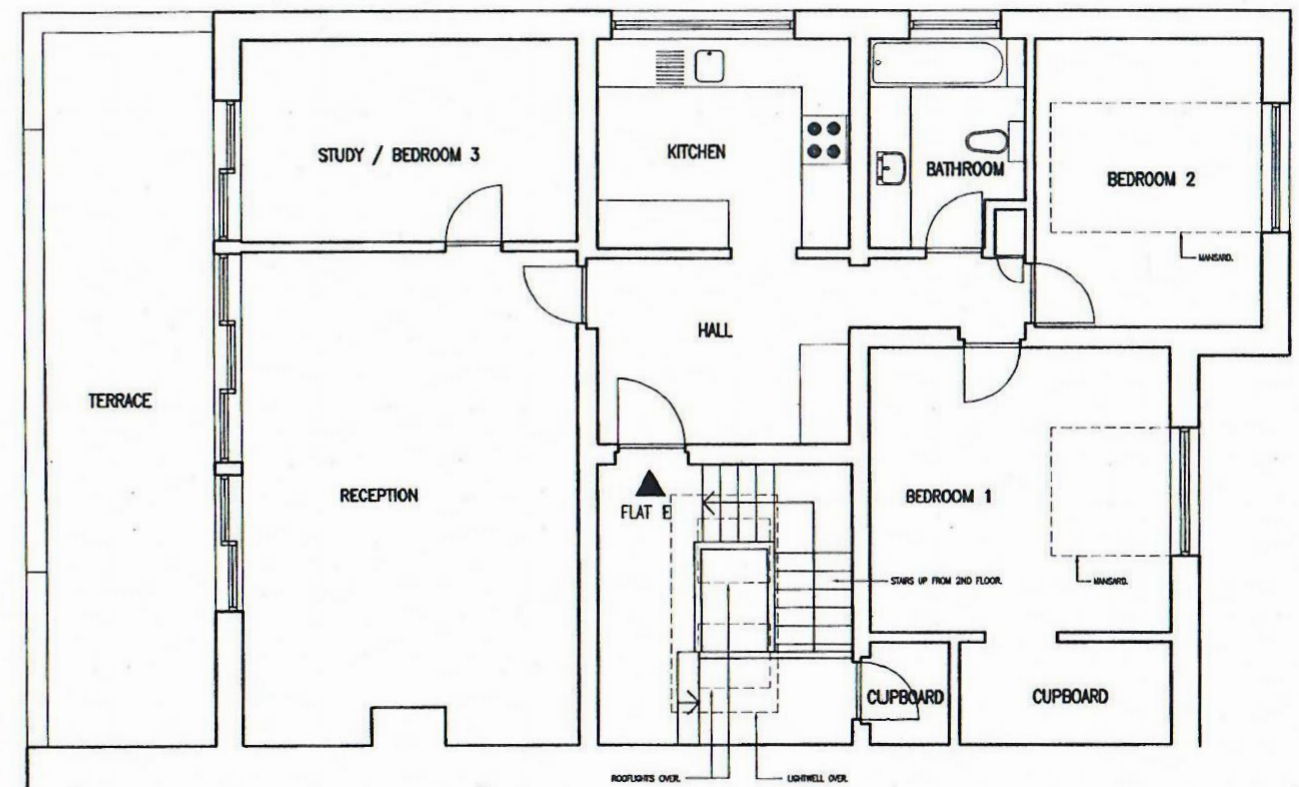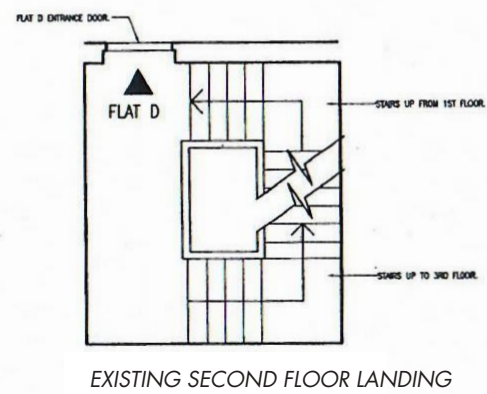

1.0 0.0 1.0 2.0 5.0

PLANNING - DO NOT SCALE FROM THIS DRAWING


1:100@A3




EXISTING INFORMATION

0032_00_12 - EXISTING: SECOND AND THIRD FLOOR PLANS

FLAT E, 10 BUCKLAND CRESCENT, LONDON NW3 5DX

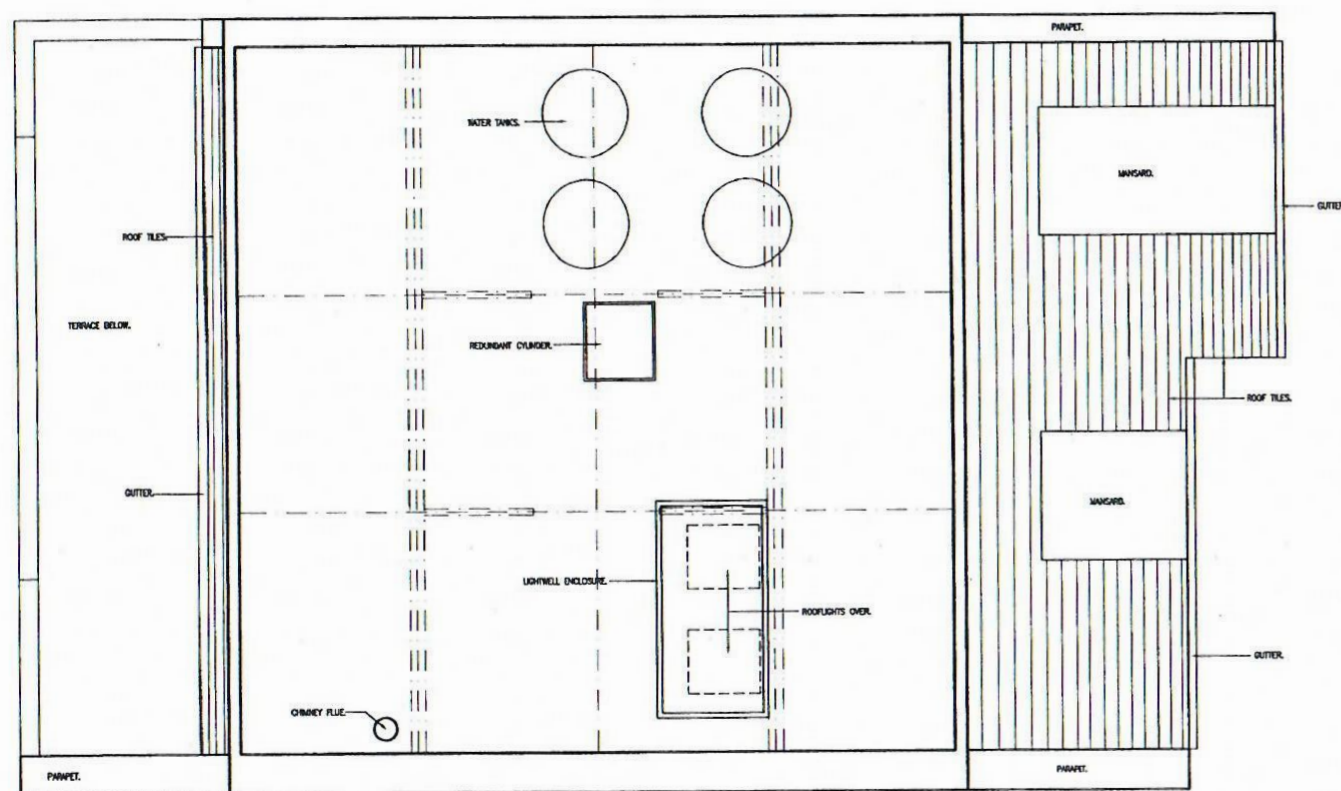

EXISTING LOFT PLAN

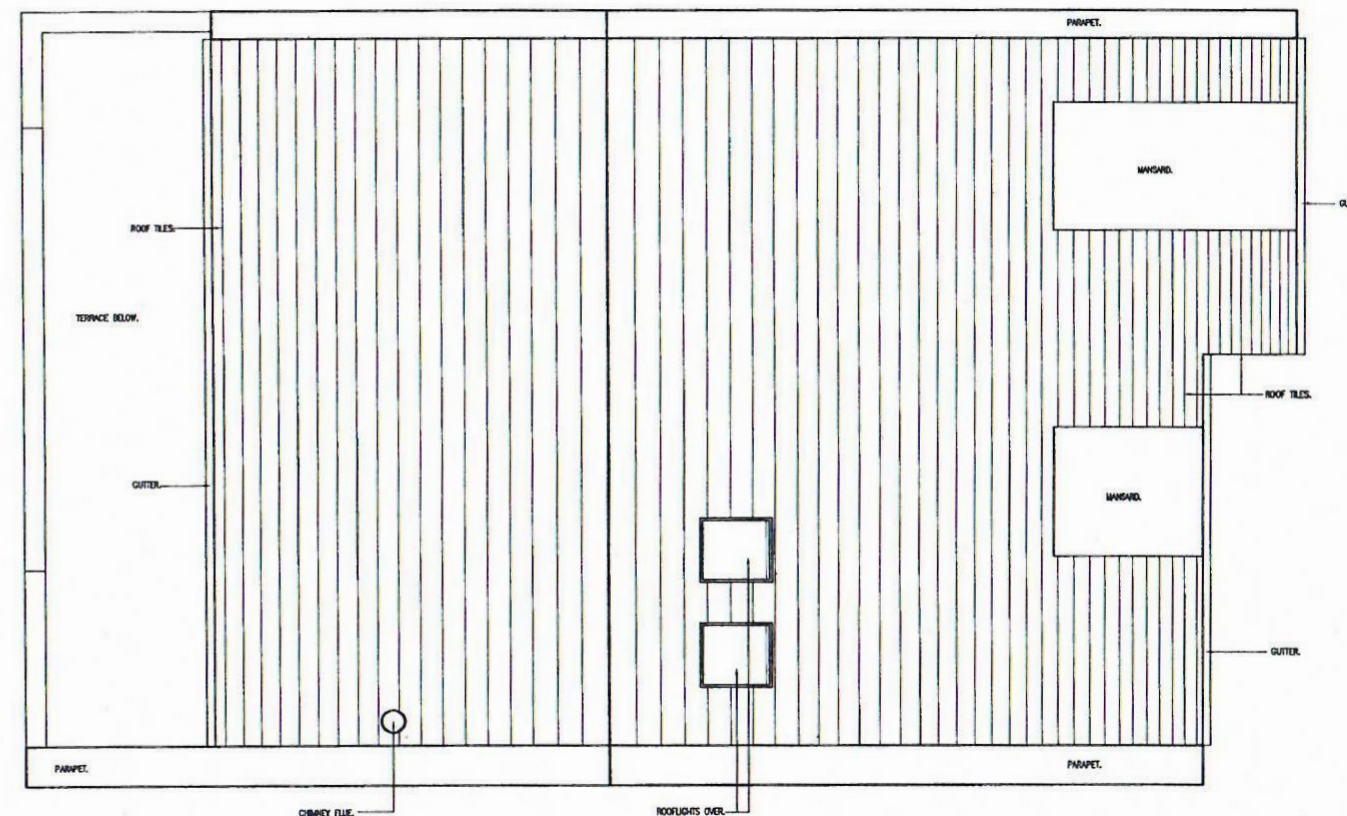

EXISTING ROOF PLAN

1.0 0.0 1.0 2.0 5.0

PLANNING - DO NOT SCALE FROM THIS DRAWING


1:100@A3




EXISTING INFORMATION

0032_00_13 - EXISTING: LOFT AND ROOF PLANS

FLAT E, 10 BUCKLAND CRESCENT, LONDON NW3 5DX

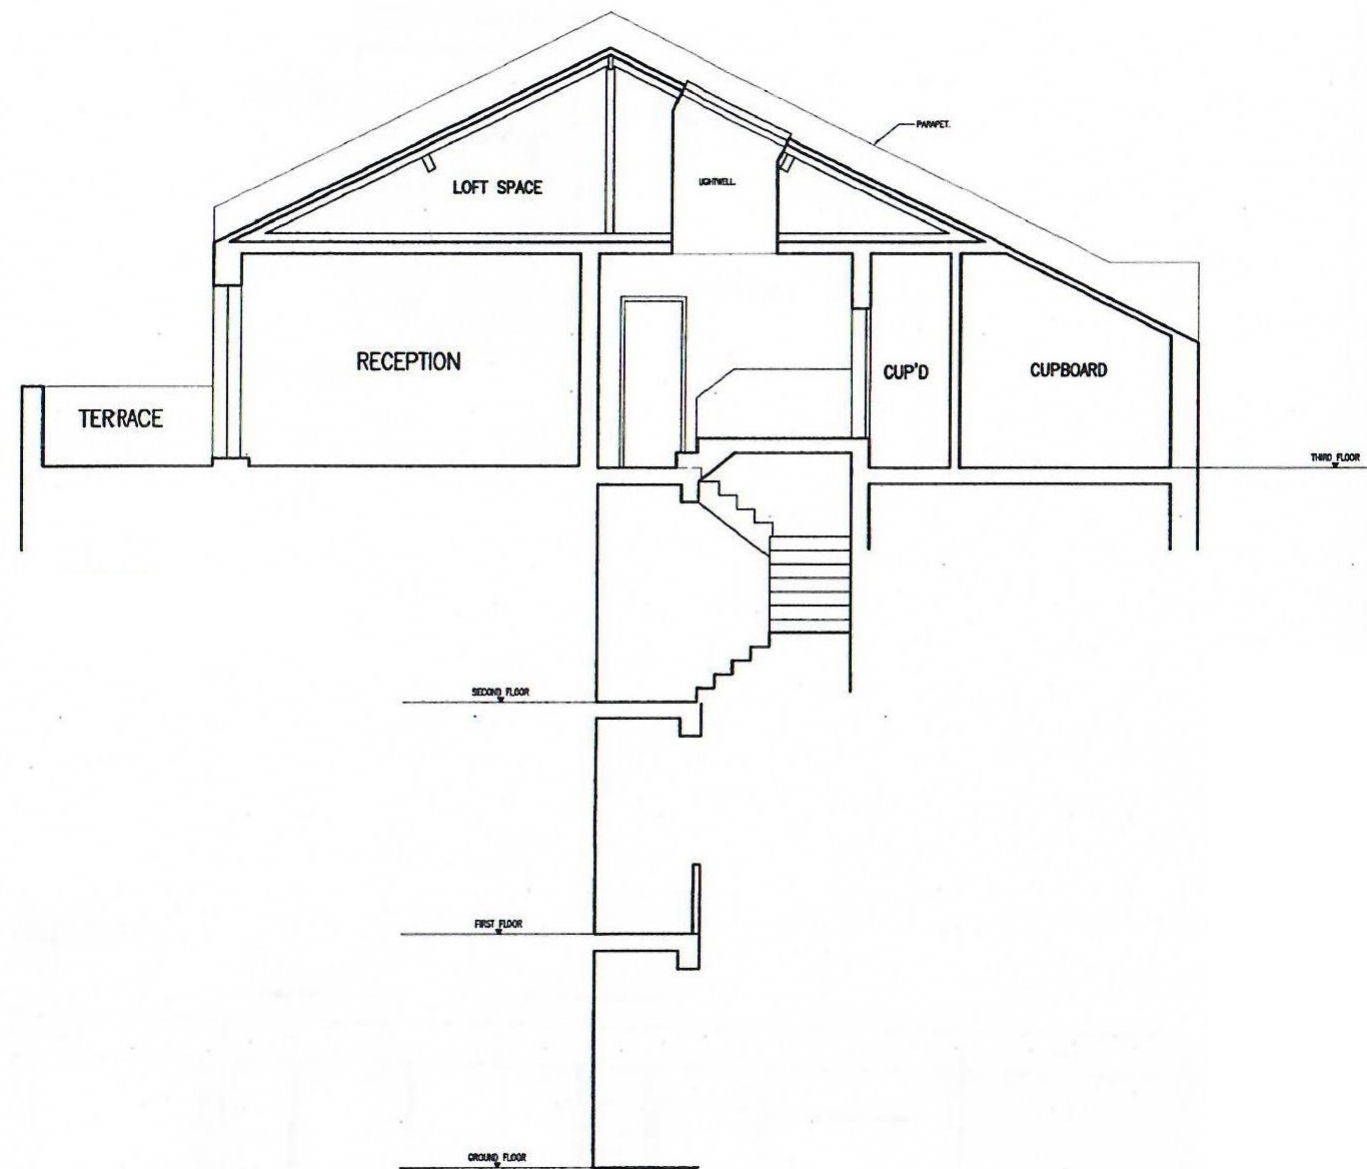

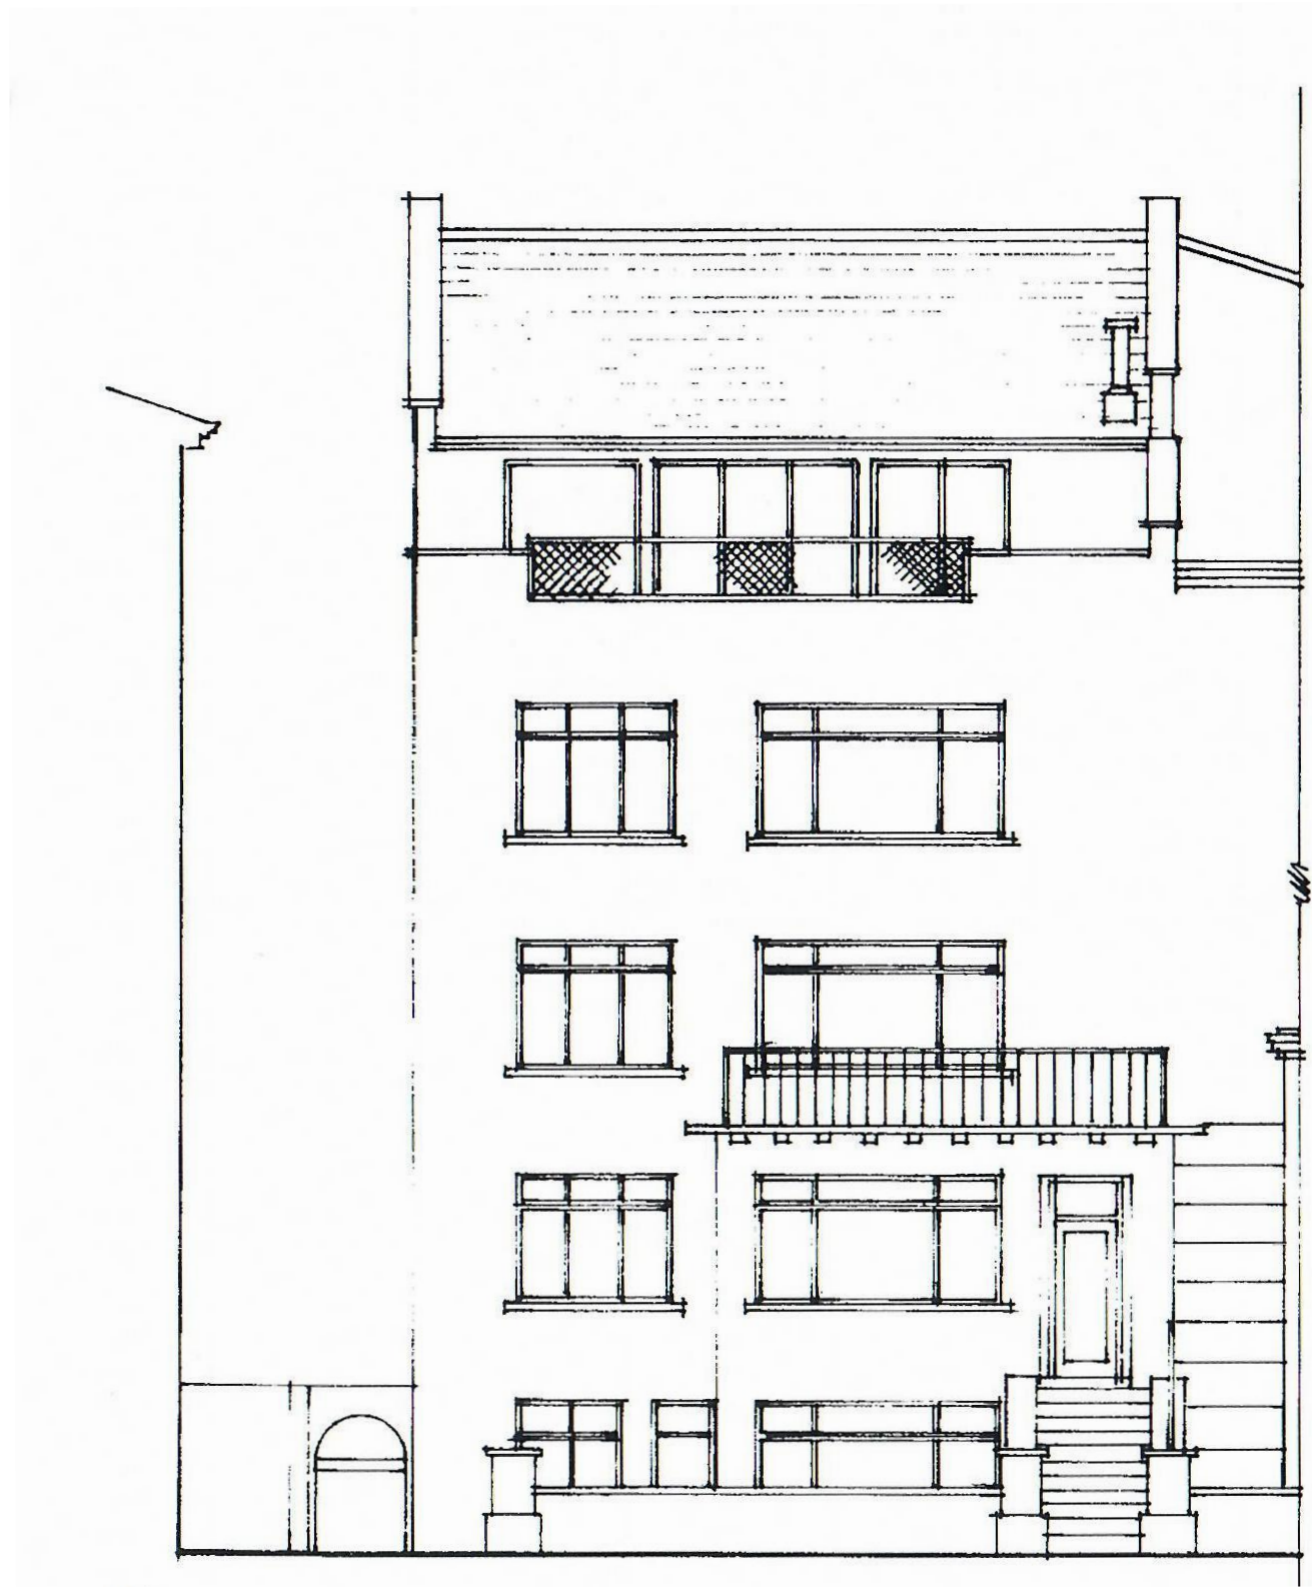

1.0 0.0 1.0 2.0 5.0

PLANNING - DO NOT SCALE FROM THIS DRAWING 1:100@A3

EXISTING INFORMATION

0032_00_30 - EXISTING: FRONT ELEVATION

FLAT E, 10 BUCKLAND CRESCENT, LONDON NW3 5DX

