




3 Existing Elevation - North
1 : 100

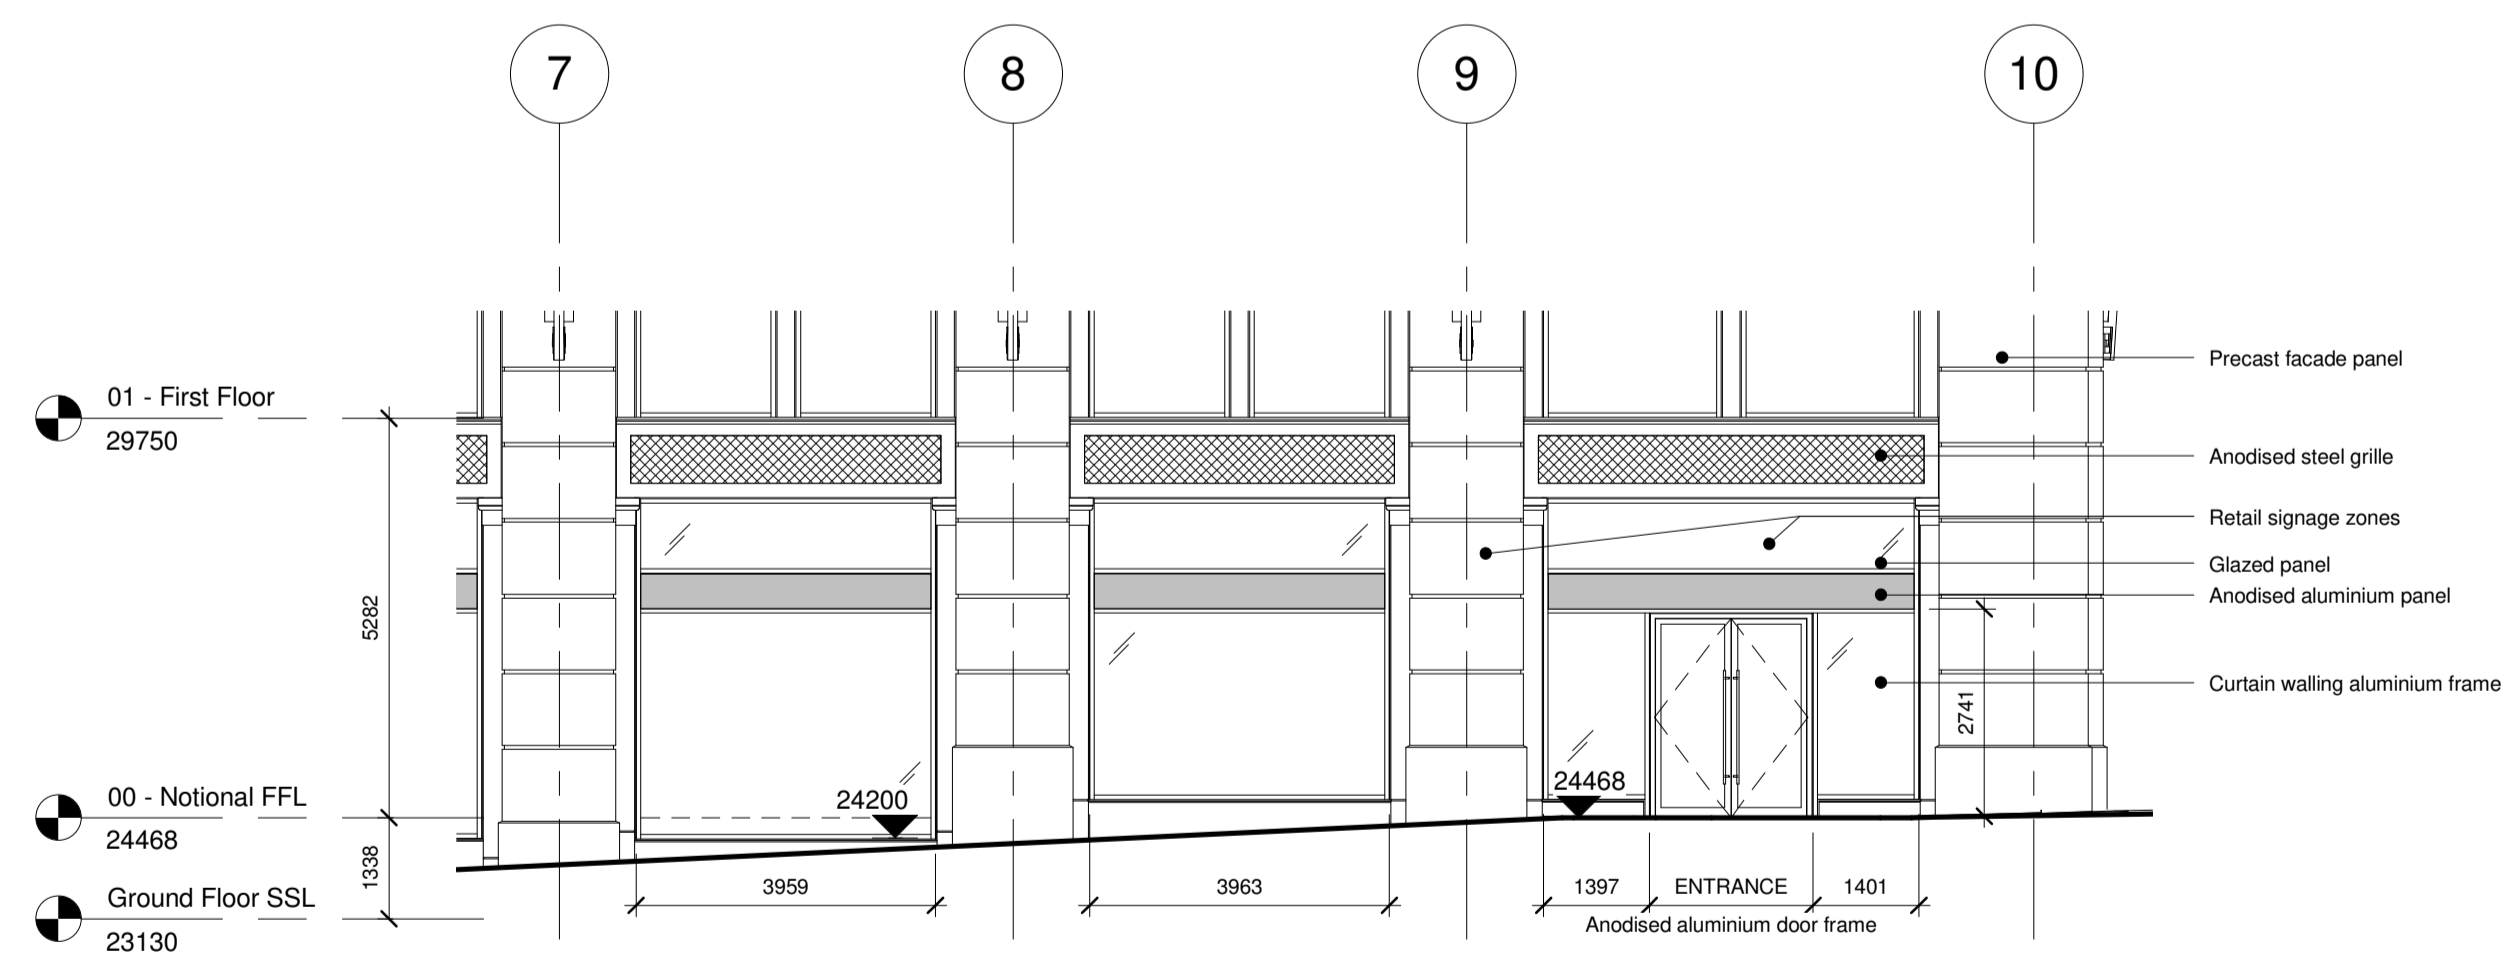

1 Existing Elevation - East
1 : 100

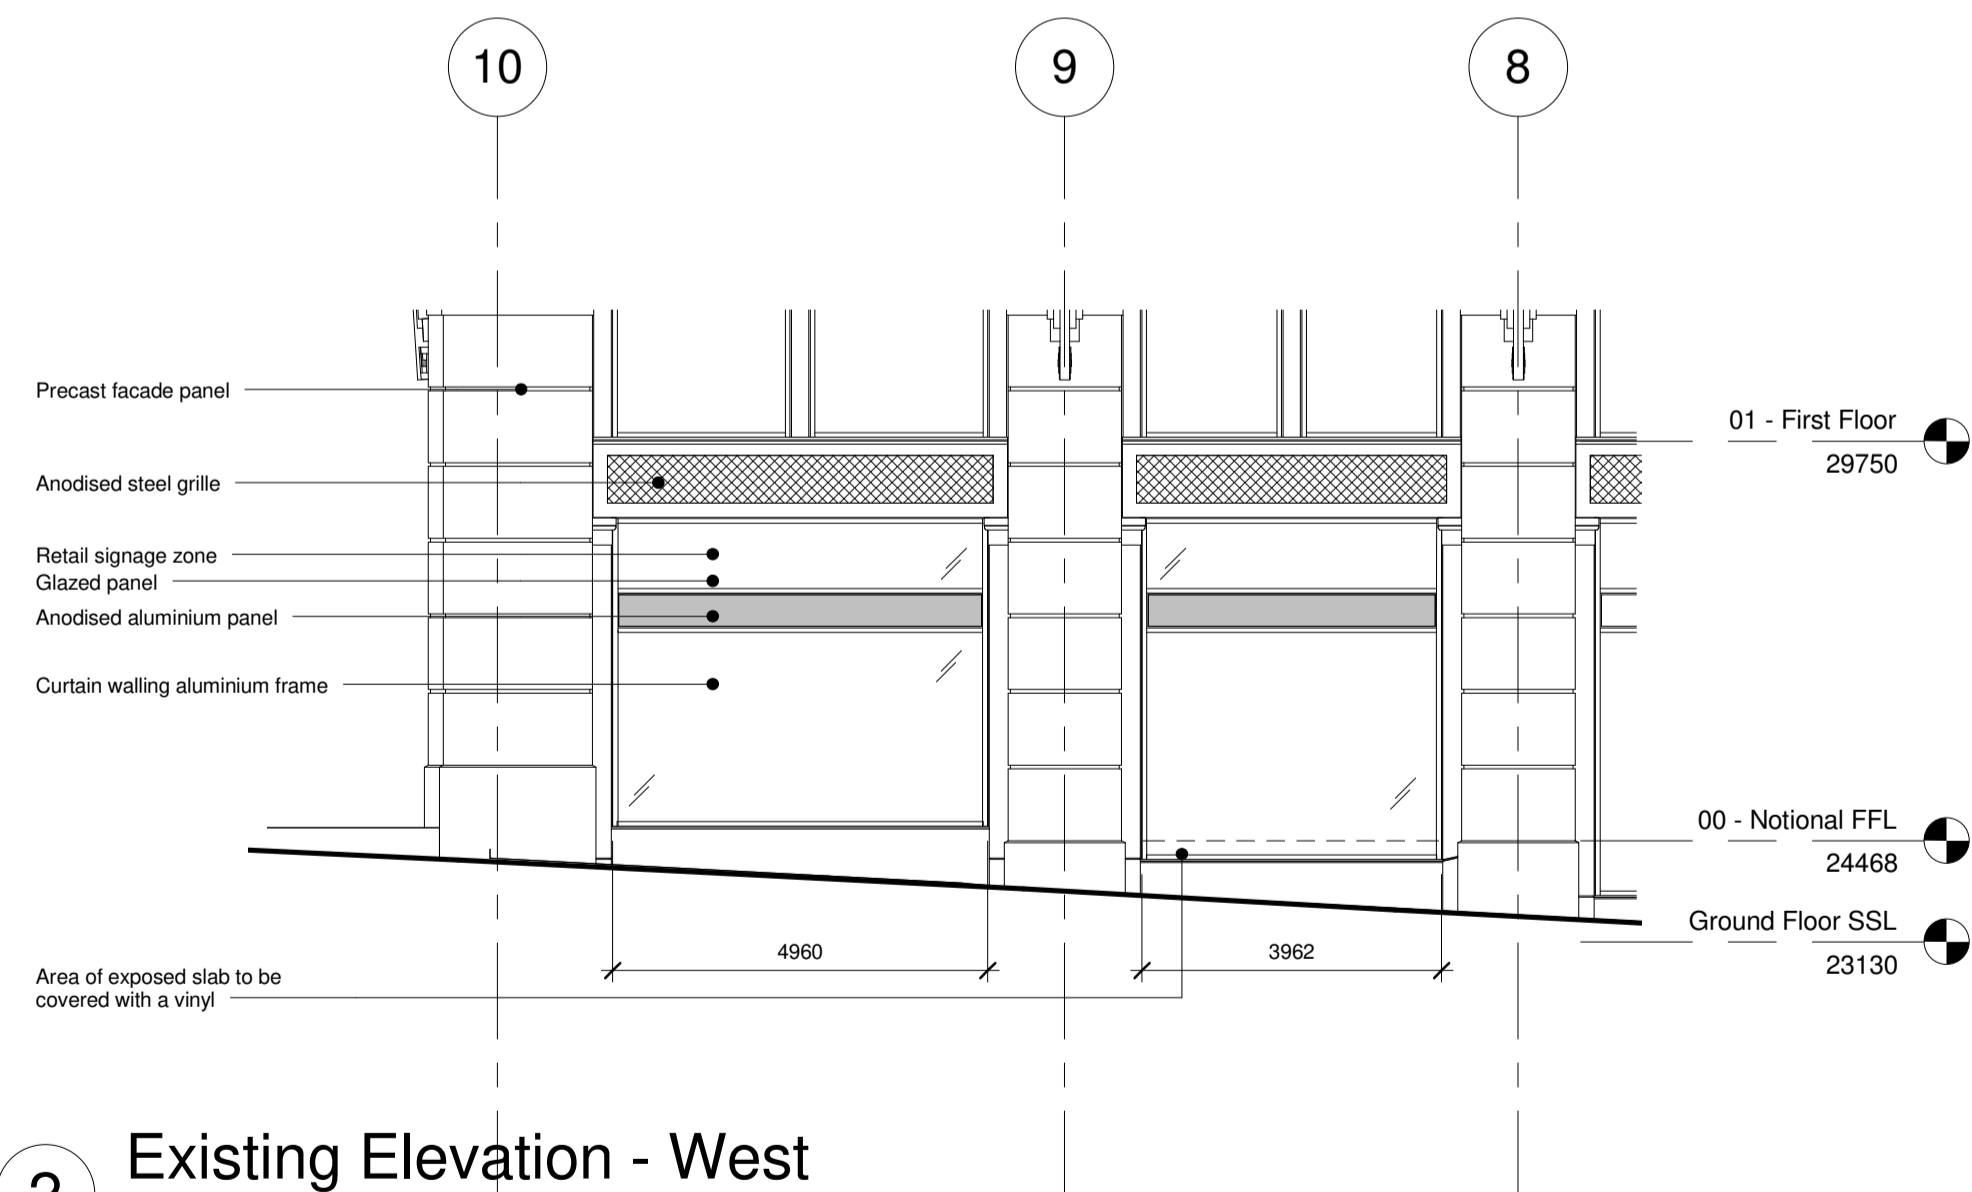

2 Existing Elevation - West
1 : 100

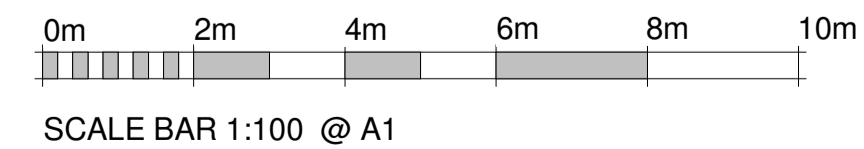

NOTES

-Do not scale from this drawing, except for planning purposes.
-Check all dimensions on site.
-Subject to survey.
-Subject to site inspection.
-Site boundary lines are indicative only.

CDM 2015 Designers Risk Register	
Hazard	Detail

Rev	Date	By	Description
D	12.07.17	FG	For Planning
C	07.07.17	FG	Signage Updates
B	12.06.17	FG	Updates to LL drawings & survey
A	21-03-2017	FG	Updates to LL drawings
	09-03-2017	FG	Initial Issue

Revision Schedule			



project	&OTHER STORIES KINGS CROSS		
title	EXISTING ELEVATIONS		

drawing status	PLANNING		
contract no.	scale	1 : 100 @ A1	
client ref.	date	JUL 16	
drawn by	checked by	SAC	
project no.	drawing number	revision	
P16-096	CGL-XX-EL-DR-A-020XX1	D	
originator -zone -level -type -role -number			



Child Graddon Lewis
architects & designers

Studio1
155 Commercial Street
Spitalfields
London E1 6BJ

T: +44 (0) 20 7539 1200
F: +44 (0) 20 7539 1201
E: hq@cgluk.com
www.cgluk.com