
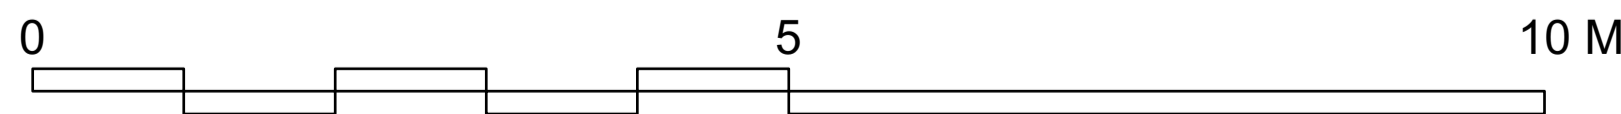


ELEVATION A

DATUM 45.00m

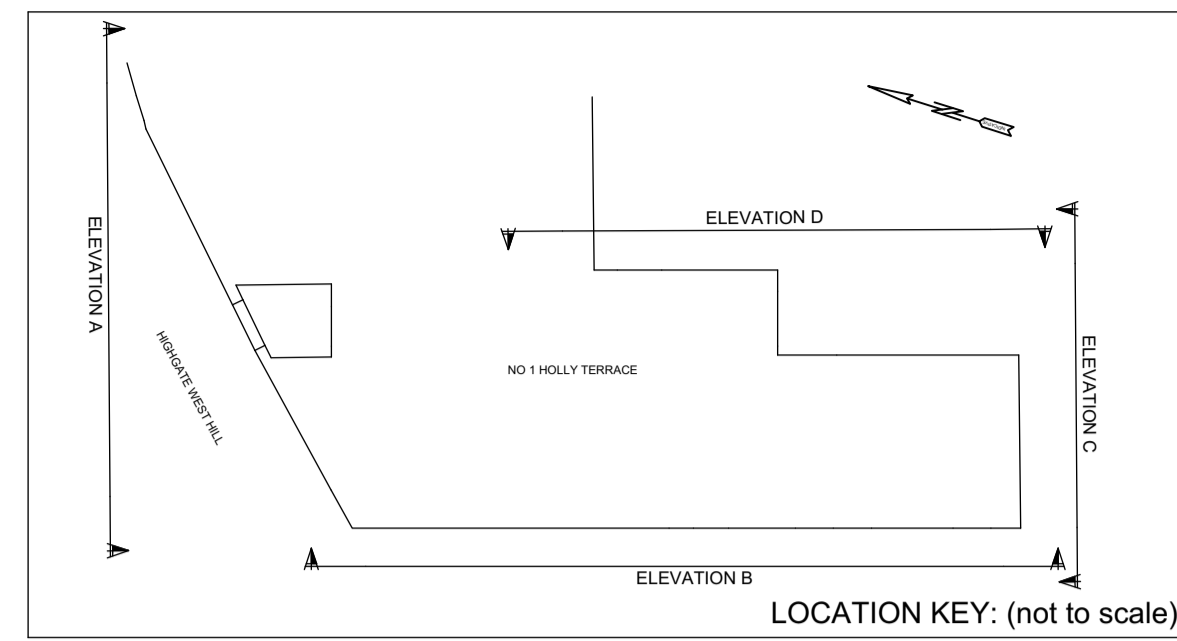

REVISIONS  
 living-architects copyright reserved  
 Do not scale this drawing  
 All dimensions to be checked on site

**1A Holly Terrace**  
 Highgate,  
 London N6 6LX



EXISTING  
 ELEVATION A

**living-architects**  
 14 Linen House, 253 Kilburn Lane  
 London W10 4BQ  
 Tel. 020 8962 6660  
 Fax. 020 8962 6661  
[surname@living-architects.com](mailto:surname@living-architects.com)

SCALE	1:50 @ A1
DATE	APRIL 2017
DRAWN BY	ES
CHECKED BY	CA
CAD FILE REF	966 X16-X19
DRAWING STATUS	PLANNING

DRAWING NO. **966 X16**

REVISION -

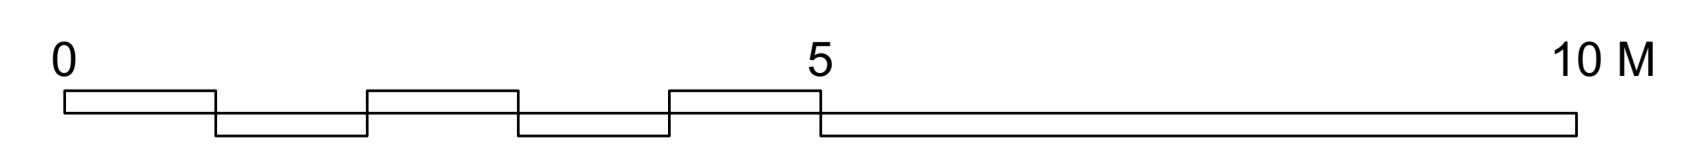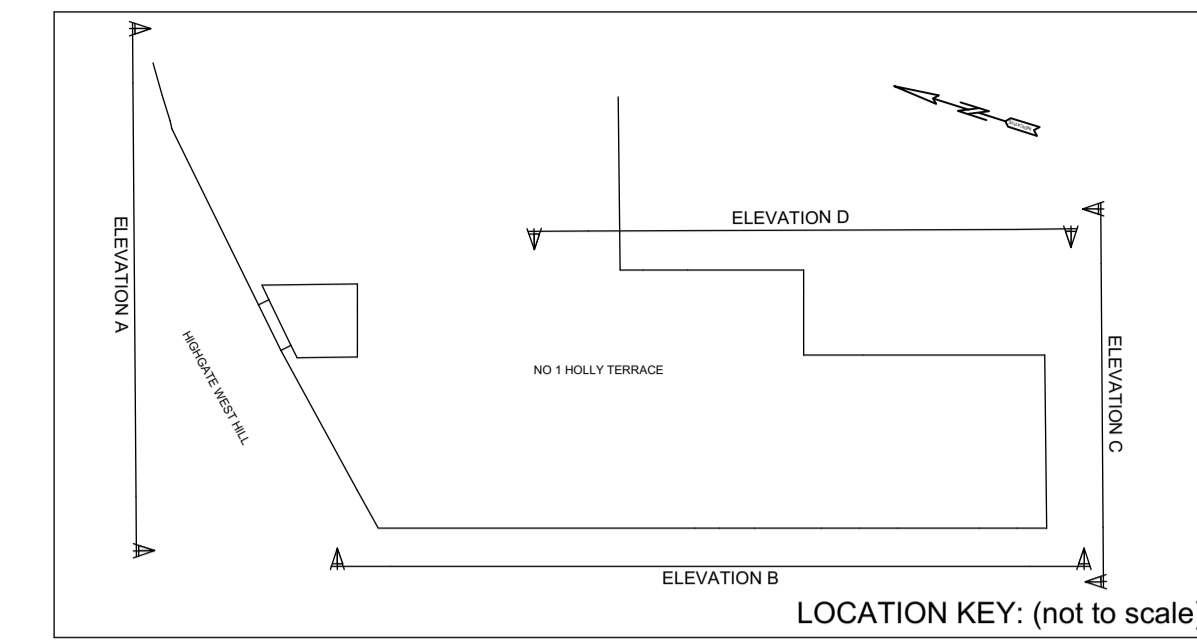

A - 06/06/17 window references added, opening casements indicated.

REVISIONS  
 living-architects copyright reserved  
 Do not scale this drawing  
 All dimensions to be checked on site

**1A Holly Terrace**  
 Highgate,  
 London N6 6LX

EXISTING  
 ELEVATION B

**living-architects**  
 14 Linen House, 253 Kilburn Lane  
 London W10 4BQ  
 Tel. 020 8962 6660  
 Fax. 020 8962 6661  
 surname@living-architects.com

SCALE 1:50 @ A1  
 DATE APRIL 2017  
 DRAWN BY ES  
 CHECKED BY CA  
 CAD FILE REF 966 X16-X19  
 DRAWING STATUS PLANNING


DRAWING NO. **966 X17**

REVISION **A**



DATUM 45.00m

ELEVATION C

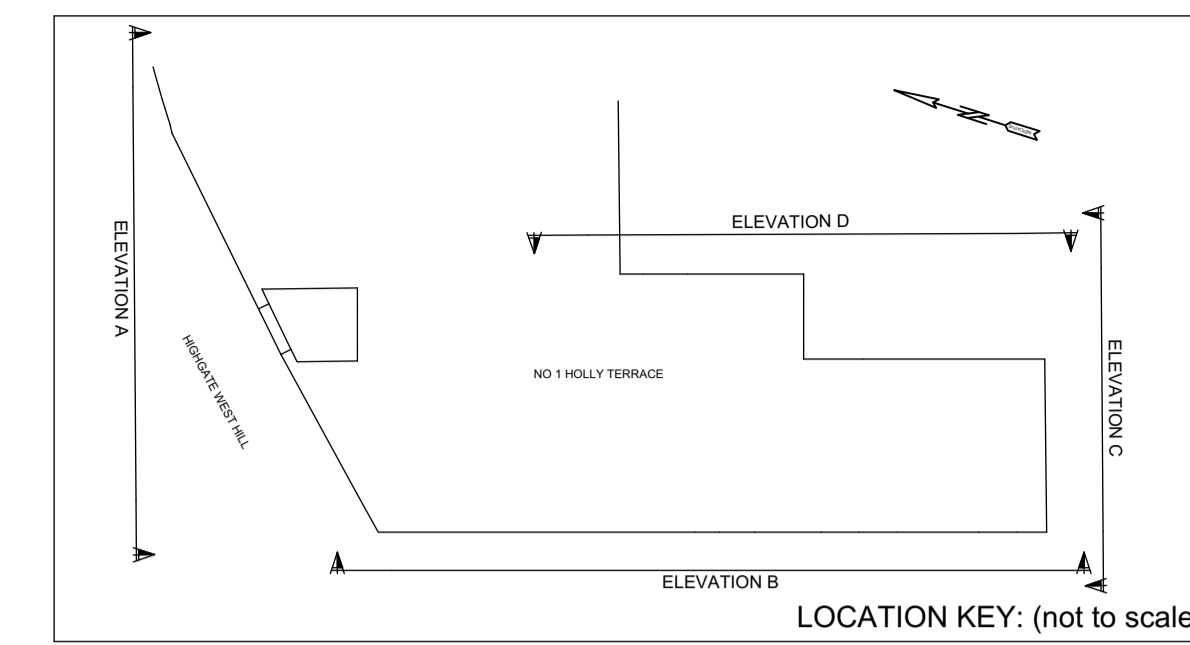

REVISIONS

living-architects copyright reserved  
Do not scale this drawing  
All dimensions to be checked on site

**1A Holly Terrace**  
Highgate,  
London N6 6LX

EXISTING

ELEVATION C

**living-architects**

14 Linen House, 253 Kilburn Lane  
London W10 4BQ  
Tel. 020 8962 6660  
Fax. 020 8962 6661  
surname@living-architects.com

SCALE 1:50 @ A1

DATE APRIL 2017

DRAWN BY ES


CHECKED BY CA




CAD FILE REF 966 X16-X19

DRAWING STATUS PLANNING

DRAWING NO. **966 X18**

REVISION -

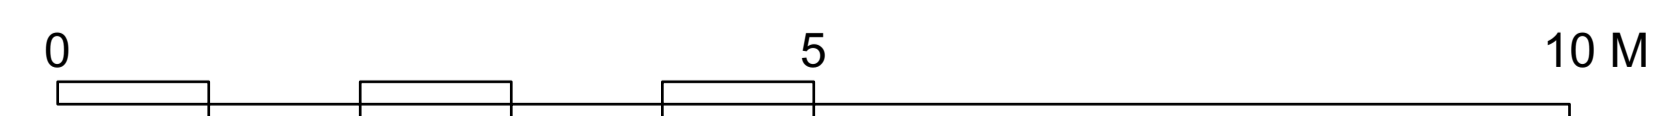

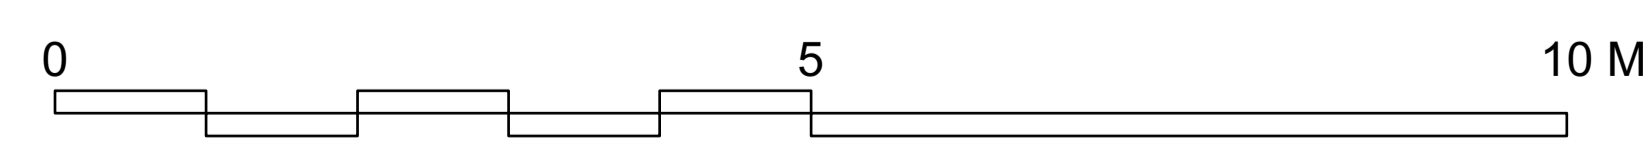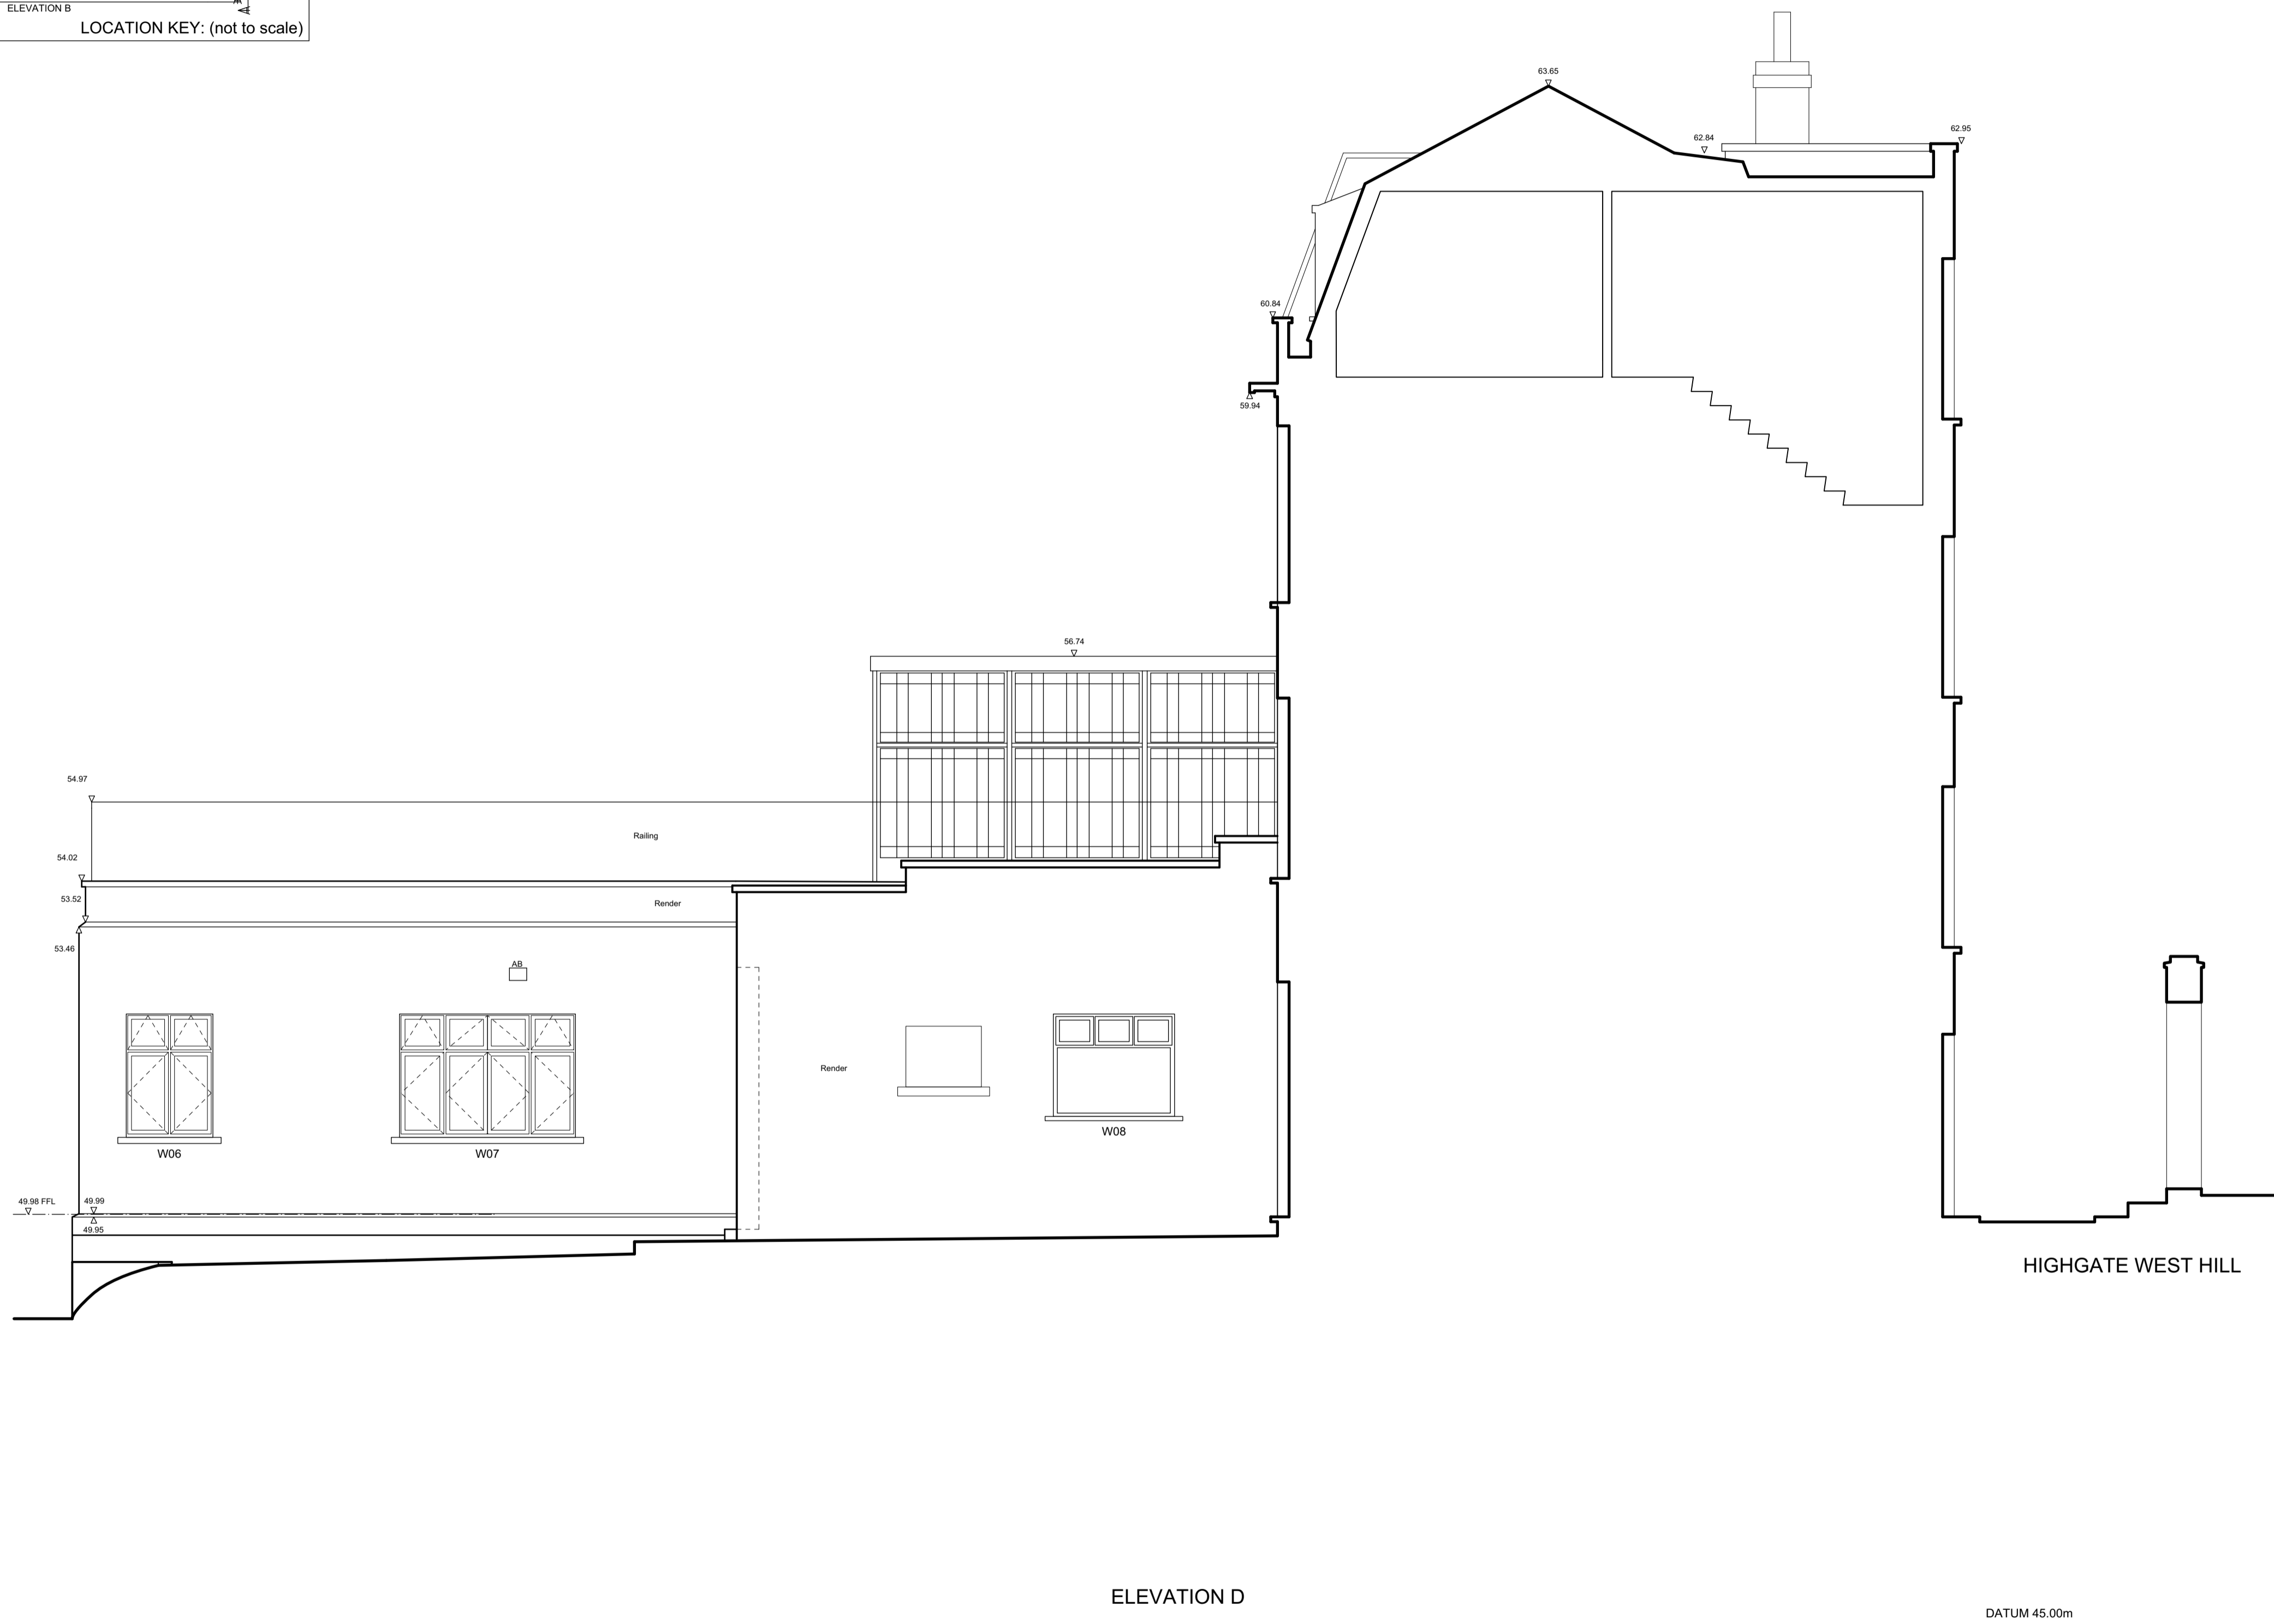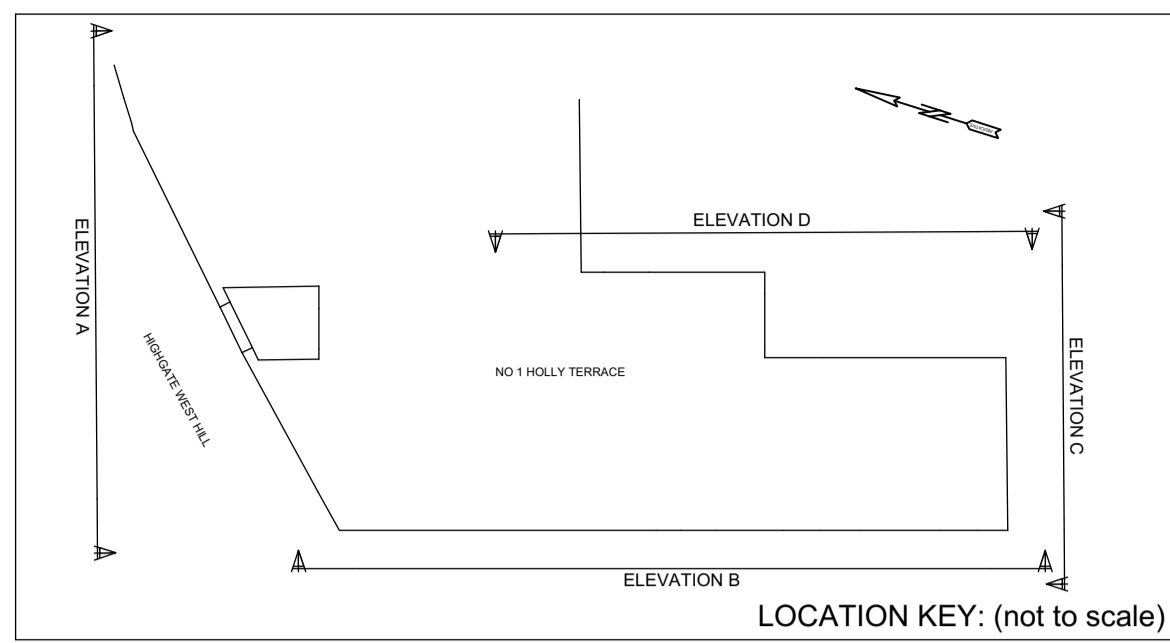

A - 06/06/17 window references added, opening casements indicated.

REVISIONS  
 living-architects copyright reserved  
 Do not scale this drawing  
 All dimensions to be checked on site

**1A Holly Terrace**  
 Highgate,  
 London N6 6LX


EXISTING  
 ELEVATION D

**living-architects**  
 14 Linen House, 253 Kilburn Lane  
 London W10 4BQ  
 Tel. 020 8962 6660  
 Fax. 020 8962 6661  
 surname@living-architects.com


SCALE 1:50 @ A1  
 DATE APRIL 2017  
 DRAWN BY ES  
 CHECKED BY CA  
 CAD FILE REF 966 X16-X19  
 DRAWING STATUS PLANNING

DRAWING NO. **966 X19**

REVISION **A**

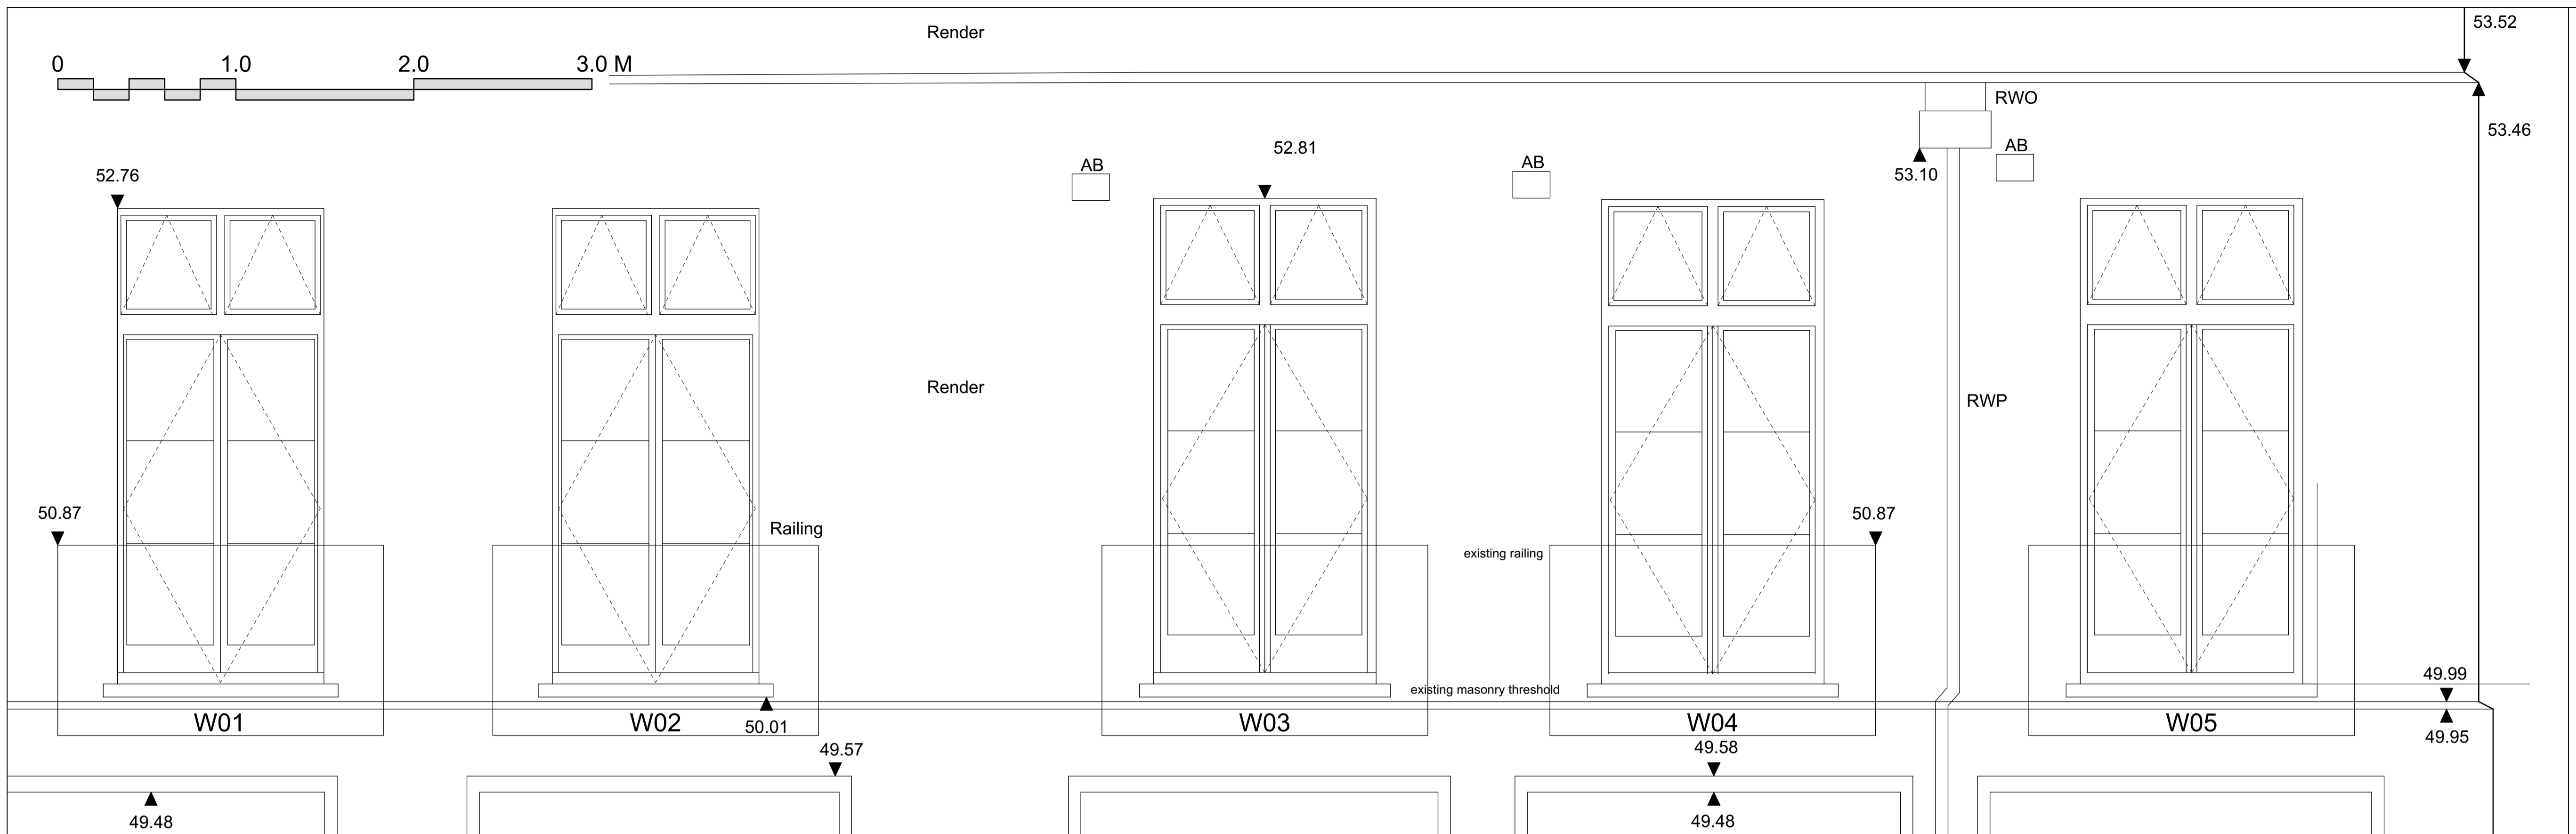

EXTRACT FROM ELEVATION B  
1:10 SCALE

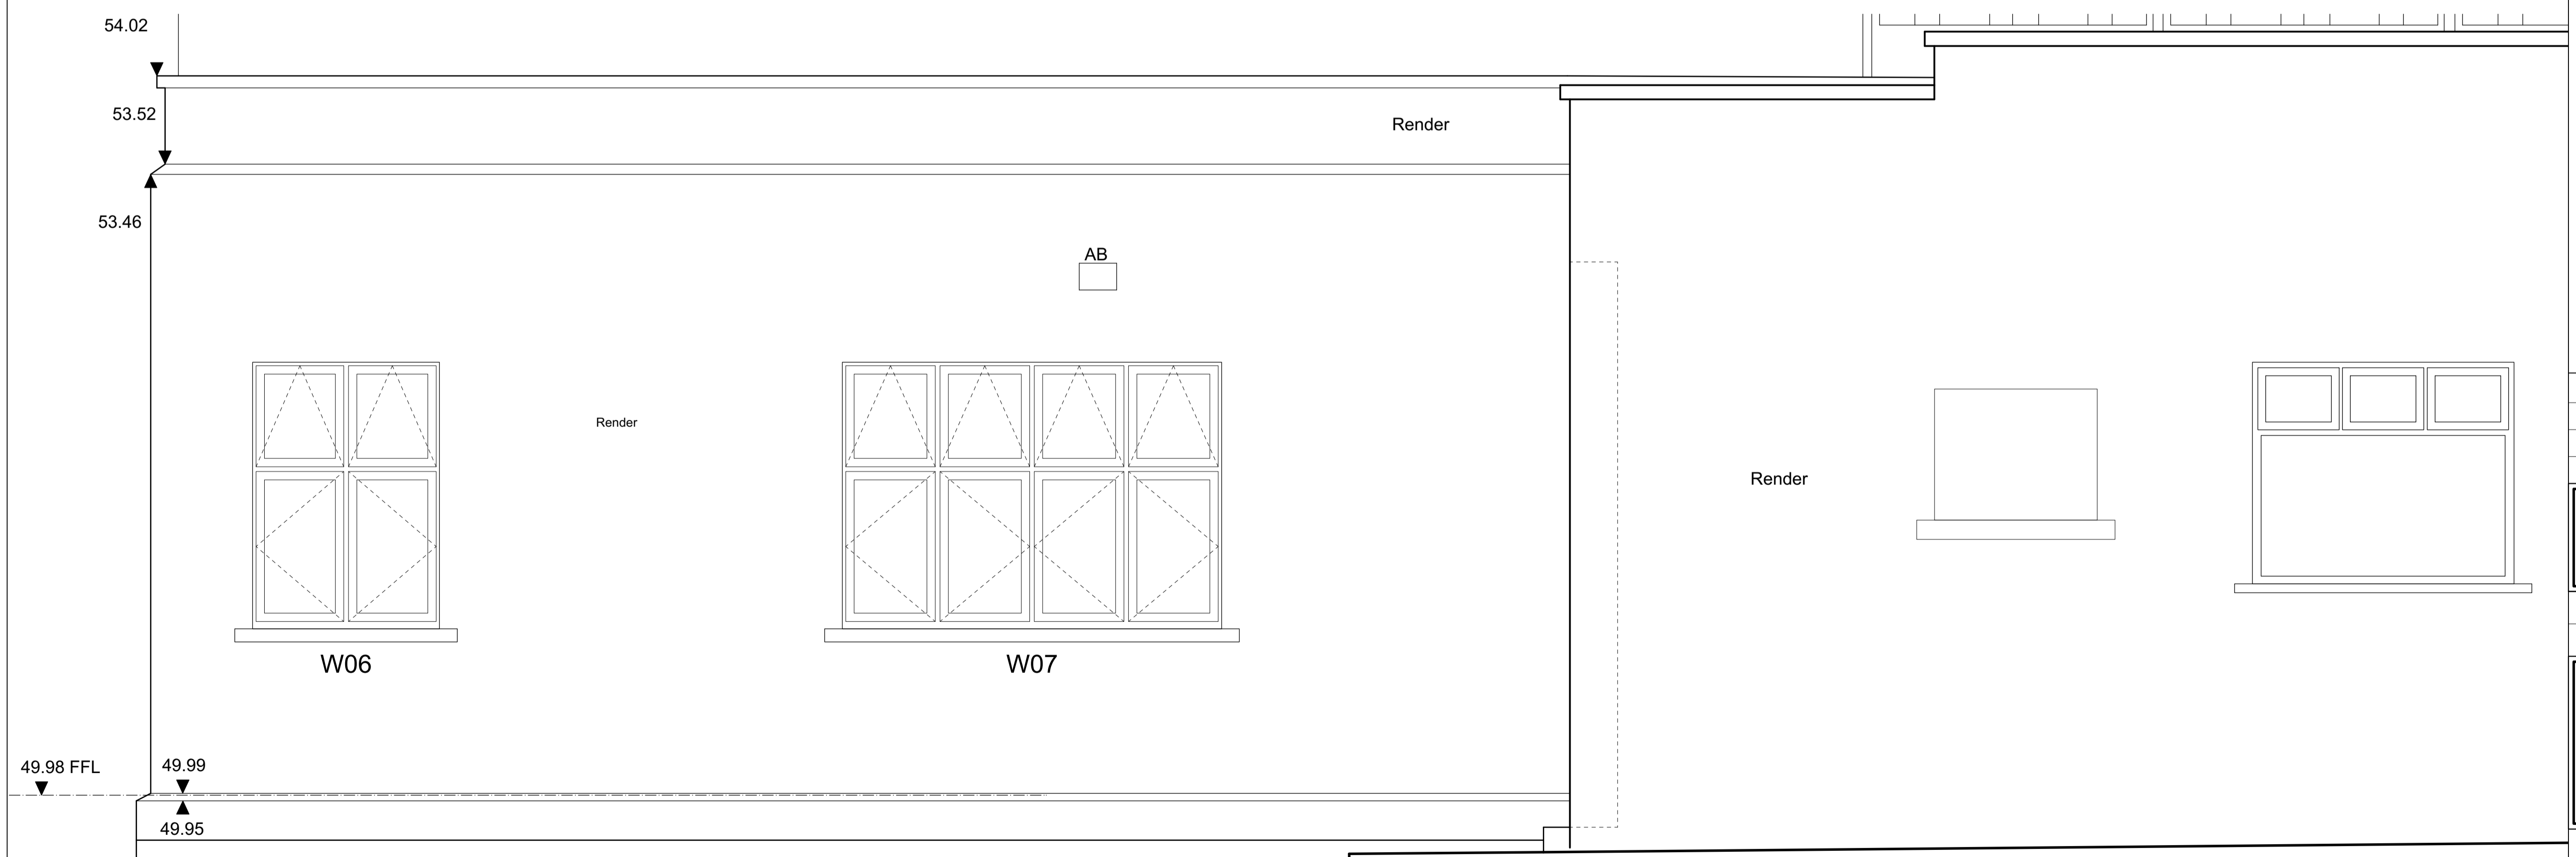

EXTRACT FROM ELEVATION D  
1:10 SCALE

REVISIONS  
living-architects copyright reserved  
Do not scale this drawing  
All dimensions to be checked on site

**1A Holly Terrace**  
Highgate,  
London N6 6LX

EXISTING  
REPLACEMENT WINDOWS

**living-architects**  
14 Linen House, 253 Kilburn Lane  
London W10 4BQ  
Tel. 020 8962 6660  
Fax. 020 8962 6661  
surname@living-architects.com

SCALE 1:20 @ A1  
DATE JUNE 2017  
DRAWN BY ES  
CHECKED BY CA  
CAD FILE REF 966 WS02  
DRAWING STATUS PLANNING

DRAWING NO. **966 XS02**

REVISION --