

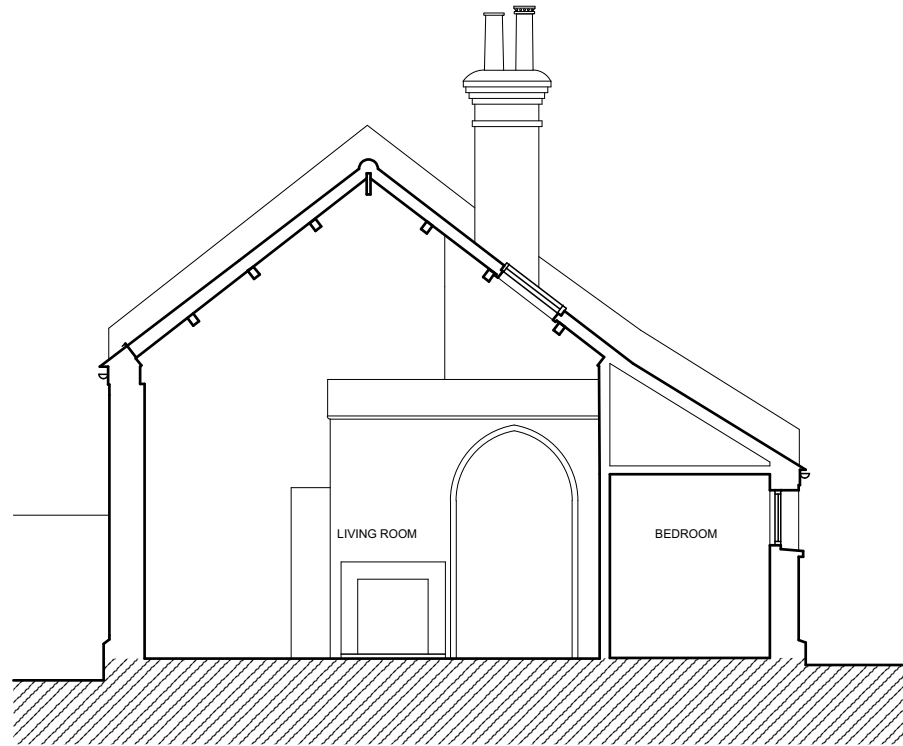



NOTE:
 DO NOT SCALE OFF THIS DRAWING
 CONTRACTOR TO VERIFY ALL DIMENSIONS ON SITE
 CROSS REFER TO ALL RELEVANT SPECIFICATIONS, SCHEDULES,
 DETAILS AND CONSULTANTS DRAWINGS
 THIS DRAWING IS BASED ON SURVEY INFORMATION BY OTHERS

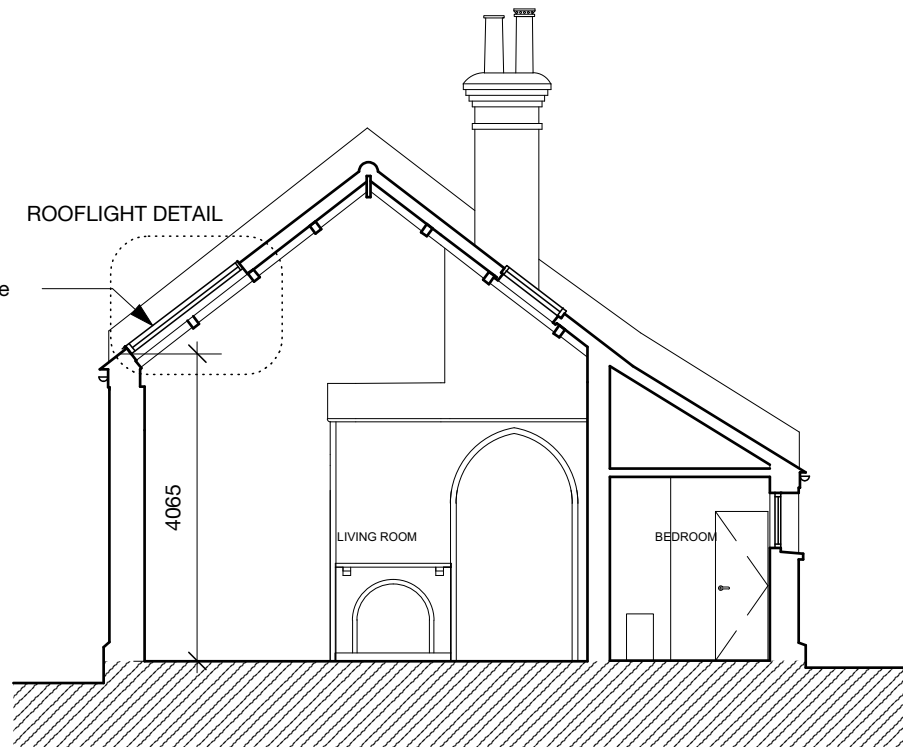

EXISTING SECTION A-A

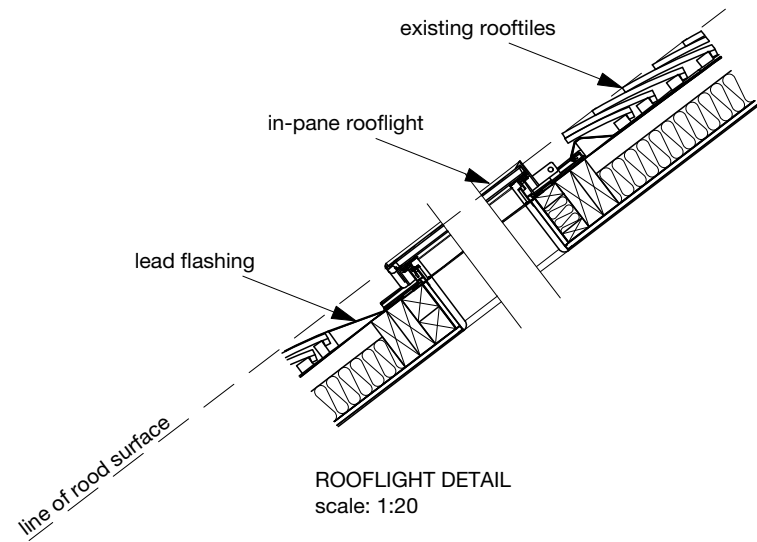

PROPOSED SECTION A-A

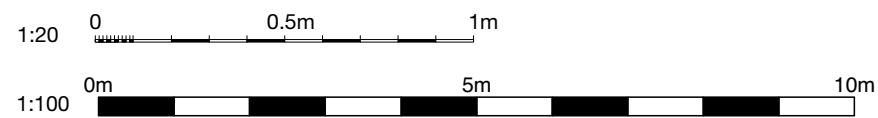

REVISIONS				DRAWING TITLE		
				7 MALL STUDIOS		
				NW3 2YS		
				EXISTING AND PROPOSED		
				SECTION A-A		
				Scale 1:100 / 1:20 @ A3	No. 1622_P05	
No.	Description	By	Date	Drawn KK	Checked RN	Date 13.07.17

