



Scale 1:50 @ A3

## FASCIA

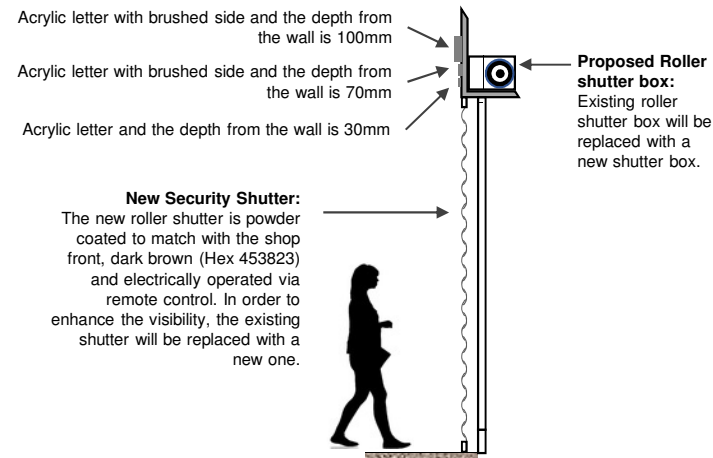

**New Security Shutter:**  
The new roller shutter is powder coated to match with the shop front, dark brown (Hex 453823) and electrically operated via remote control. In order to enhance the visibility, the existing shutter will be replaced with a new one.

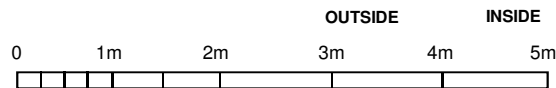


Scale 1:50 @ A3

## REVISED SECTION THROUGH FASCIA

### Fascia Panel:

In order to add the traditional look for the shopfront whilst the fascia to be fire retardant, we propose to use the fascia board with Russwood sustainable timber (5,270mm x 1,100mm).

### Lettering Details:

1. "oseyo" Logo :LED internally illuminated logo in white colour. Acrylic letter with aluminium side and the depth from the wall is 100mm.
2. "오세요" : LED internally illuminated logo in white colour. Acrylic letter with aluminium side and the depth from the wall is 70mm.
3. "Korean Food and Culture Hub" : Non-illuminated letters in White colour with Arial font. Acrylic material and the depth from the wall is 30mm.
4.  LED internally illuminated logo in Yellow colour (Pantone 110 XGC/ Hex E0B200).  
LED internally illuminated logo in Green colour (Pantone 2259 C / Hex 027223)  
LED internally illuminated logo in Orange colour (Pantone Bright Orange C/ Hex FF5E00) LED  
internally illuminated logo in Beige colour (Pantone 600 UP/ Hex F5EFA4)  
LED internally illuminated logo in Brown colour (Pantone 4625 XGC/ Hex 4A281A)

## REVISED SHOPFRONT

### Pilaster

To respect the existing classic architectural features of the shopfront and building, we will restore the existing plinth, pilaster and console bracket to its original status and then repaint with the same colour to the neighbours' (crème colour).

### Timber Stall Riser

The existing shopfront will be replaced with new timber panelled stall riser with 230mm height as this is the height of plinth of the pilaster. The colour for the stall riser is the same colour to the shop front timber frame. This is to add a traditional look of the shop while still being in harmony with neighbours. Please refer to [A.1009 Neighbourhood photos].

### Timber Shopfront Frame

New timber and glass shopfront with single door entrance will be decorated in dark brown.



### COMPANY

GKSS LTD  
Unit 5 Leigh Close  
New Malden  
Surrey KT3 3NW

### PROJECT TITLE

Installation of New  
Shopfront and Signage  
At  
158 Camden High Street  
London  
NW1 0NE

### DRAWING TITLE

Revised Shopfront

### DATE

10 July 2017

### SCALES

1:50 @ A3

### PREPARED BY

GKSS LTD

### DRAWING NUMBER

A.1010 Revised  
Shopfront