


EXISTING RIGHT SIDE ELEVATION

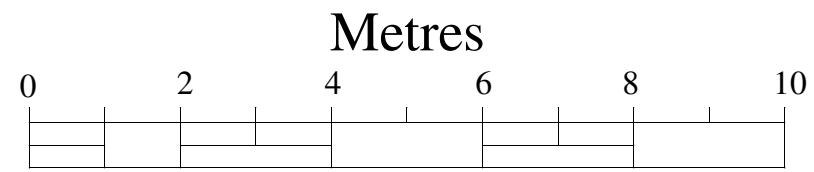

Scale: 1:100

NOTES

T Adebayo C. Eng
 (Architecture, Design and Structure)
 KEMP HOUSE
 152-160 City Road
 London EC1V 2NX
 Tel: 07961-161810
 E-mail: sales@planandbuild.net
 www.planandbuild.net

Project Title

LOFT CONVERSION &
 ADDITION OF A
 REAR DORMER

Project Address

82 CONSTANTINE ROAD,
 NW3 2LX

Drawing Title

EXISTING
 RIGHT SIDE ELEVATION

Date 12 JULY 2017

Dwg No. PB-17/82CONST/05E

Scale 1:100

Print Size A3