


PROPOSED LEFT SIDE ELEVATION

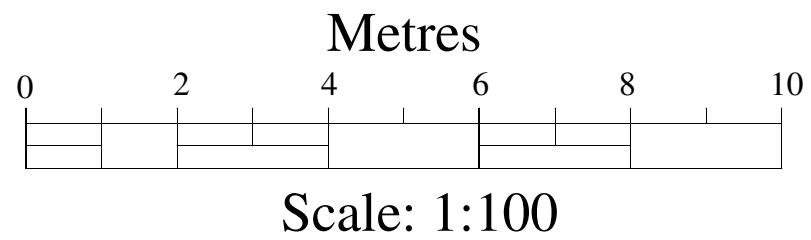

NOTES

T Adebayo C. Eng
 (Architecture, Design and Structure)
KEMP HOUSE
 152-160 City Road
 London EC1V 2NX
 Tel: 07961-161810
 E-mail: sales@planandbuild.net
 www.planandbuild.net

Project Title
 LOFT CONVERSION &
 ADDITION OF A
 REAR DORMER

Project Address
 82 CONSTANTINE ROAD,
 NW3 2LX

Drawing Title
 PROPOSED
 LEFT SIDE ELEVATION

Date 12 JULY 2017

Drg No. PB-17/82CONST/15E

Scale 1:100

Print Size A3