



ALL DIMENSIONS MUST BE CHECKED ON SITE. INFORM THE ARCHITECT OF ANY DISCREPANCIES PRIOR TO CONSTRUCTION
INTERNAL LAYOUTS INDICATIVE


KEY PLAN

NOTES

- SITE FOOTPRINT TAKEN FROM SURVEY. REST OF EXISTING PLAN, ELEVATION, RIDGE AND EAVES HEIGHT OF IMMEDIATE NEIGHBORING BUILDINGS FROM OS & APPROXIMATE.
- DO NOT SCALE OFF THIS DRAWING ALL DIMENSIONS MUST BE CHECKED ON SITE
- EXISTING TREES SHOWN INDICATIVELY. PLEASE REFER TO ARBORICULTURAL REPORT FOR DETAILS
- INFORM THE ARCHITECT OF ANY DISCREPANCIES PRIOR TO CONSTRUCTION

RED LINES INDICATE AREAS PROPOSED FOR DEMOLITION

N

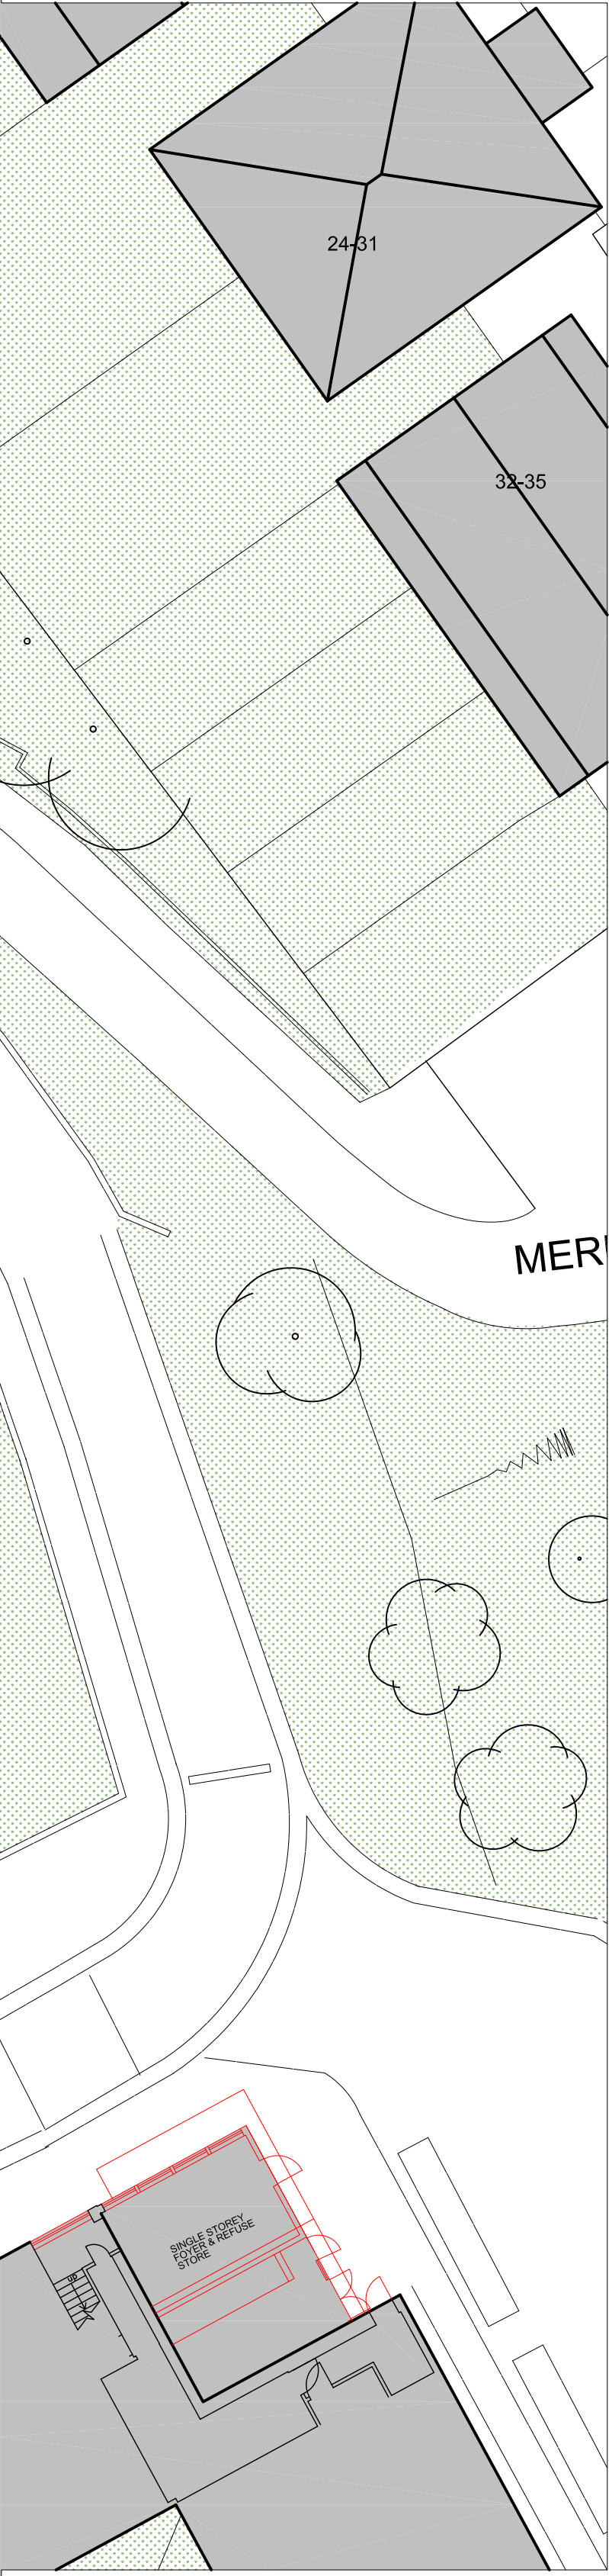

P01	19.04.16	STAGE E+	AB	DG
REV	DATE	DESCRIPTION	DRN	CHK

PETER BARBER ARCHITECTS

173 Kings Cross Road LONDON WC1X 9BZ
e: info@peterbarberarchitects.com
t: 020 7833 4499

CLIENT
L.B. CAMDEN / EC HARRIS

PROJECT
KILN PLACE
LONDON

DRAWING TITLE
EXISTING SITE & DEMOLITION PLAN
(GROUND FLOOR)

SCALE 1:200 A1 SHEET

STATUS
PRELIMINARY

DRAWING NO
116_L_080

REV
P01