




1. EXISTING FRONT GARDEN ELEVATION A-A

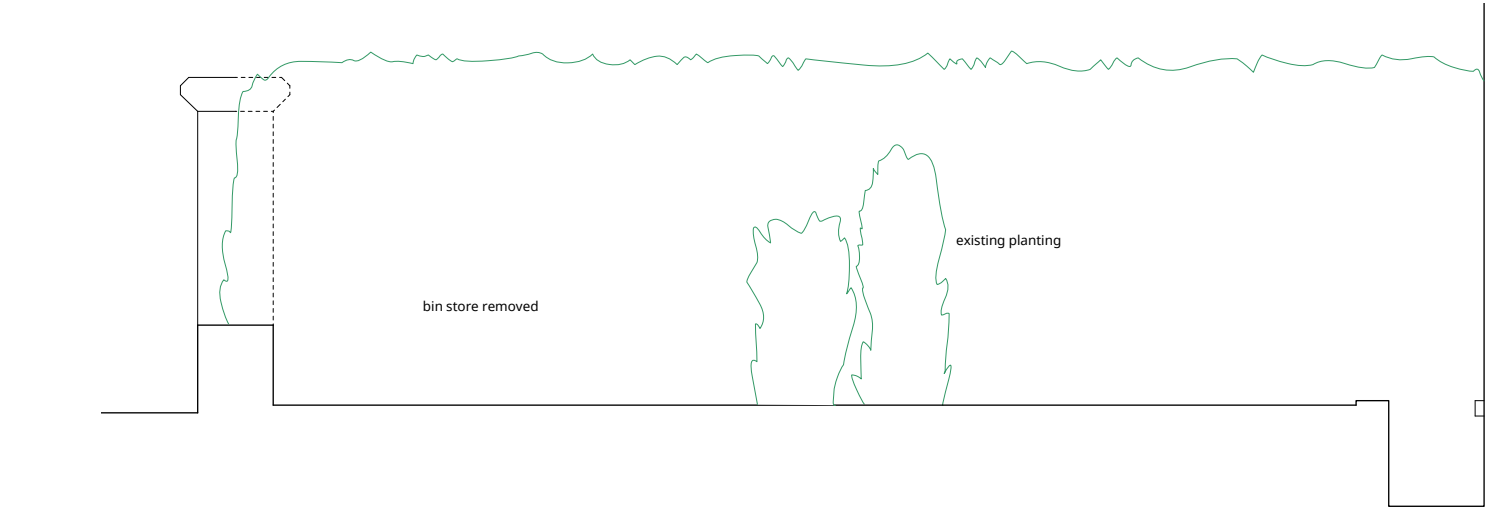


2. PROPOSED FRONT GARDEN ELEVATION A-A

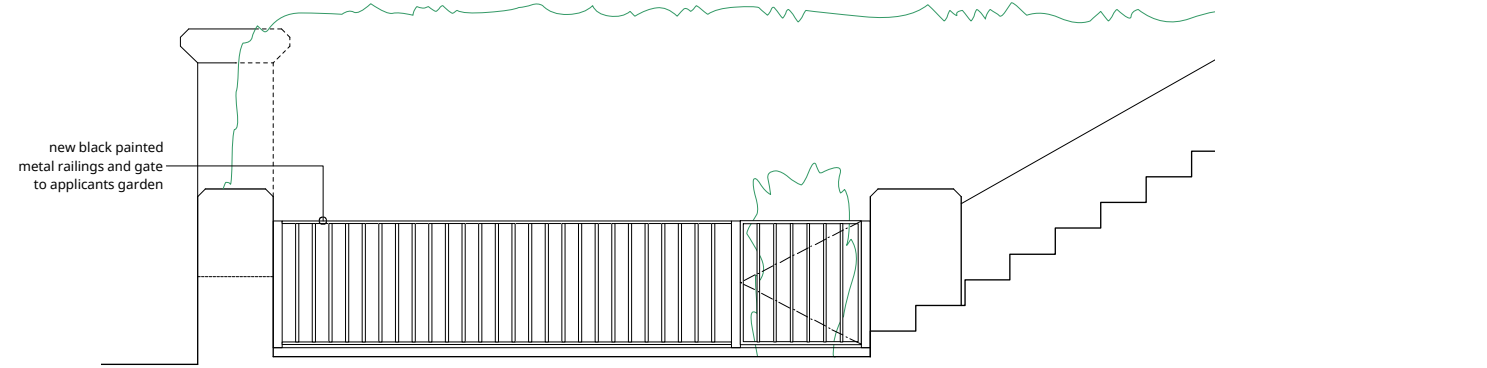

3. PROPOSED FRONT GARDEN ELEVATION C-C

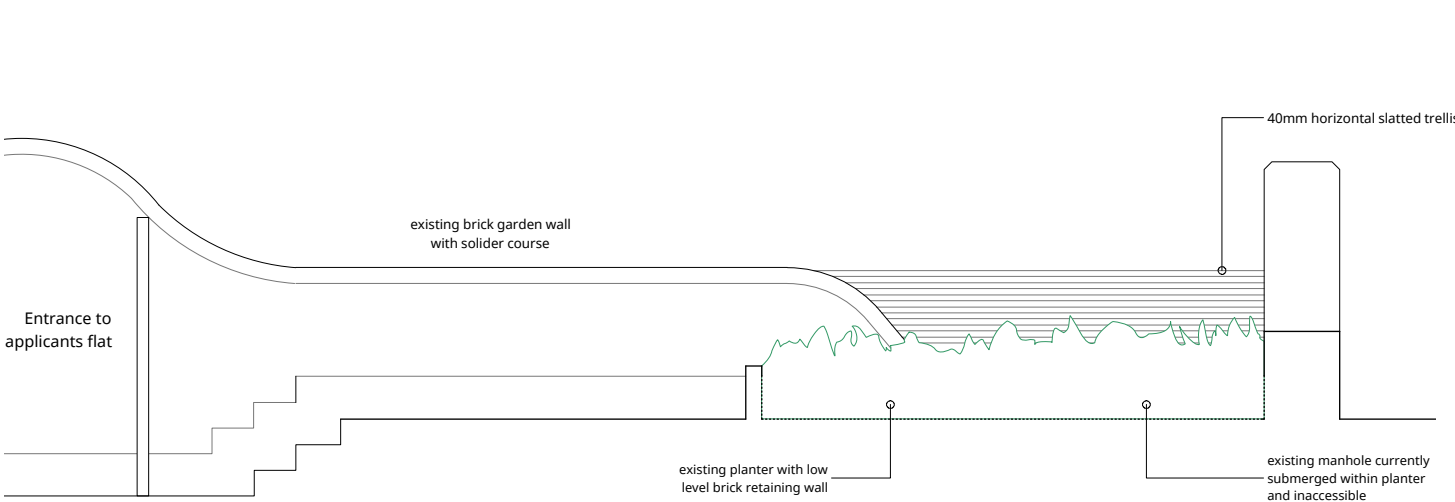

3. EXISTING FRONT GARDEN ELEVATION B-B

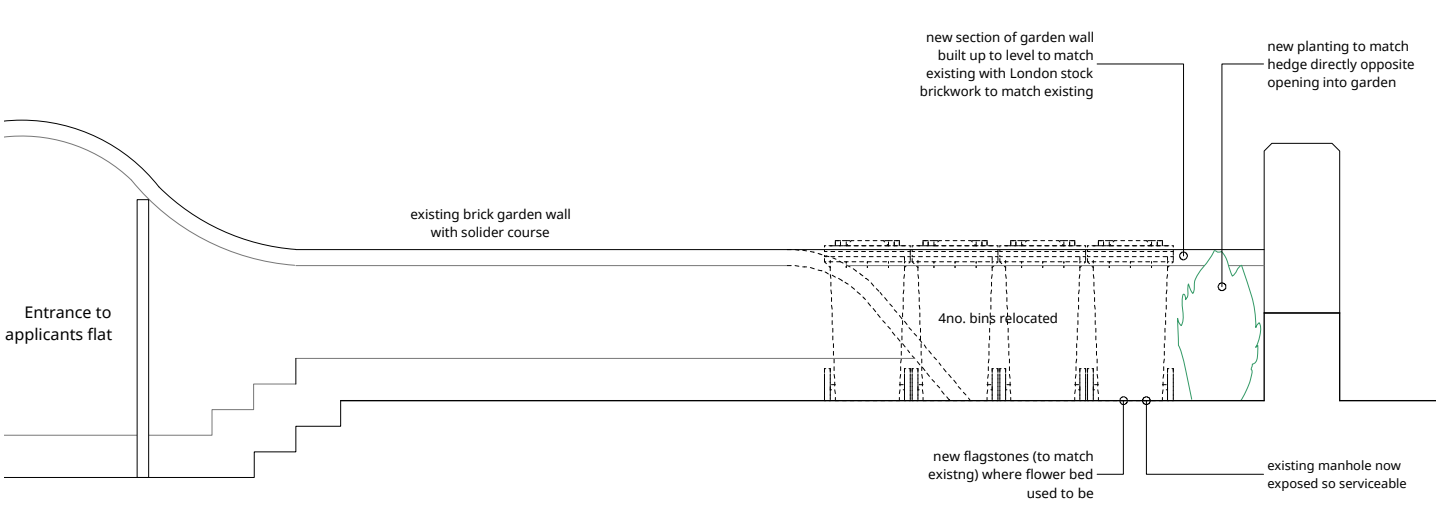

4. PROPOSED FRONT GARDEN ELEVATION B-B

REV.		DATE	NOTES		PROJECT	CLIENT	
A		14.07.17	Issued for Planning		15 Lawn Road London NW3 2XR	Daniela Deane	
<div>FOR PLANNING APPLICATION PURPOSES ONLY</div>							
			<div>00.511.522.5m</div>				
DRAWING TITLE					JOB NO.	DRAWING	REV.
Existing and Proposed Garden Elevations Ground Floor					15LR	EX 51	A
SCALE @ A1					SCALE @ A3	DRAWN	DATE
1:25					1:50	MD	07.17