
M Server: Lees Associates - BIM Server 20/998 23 Macklin Street 11/07/2017 16:18

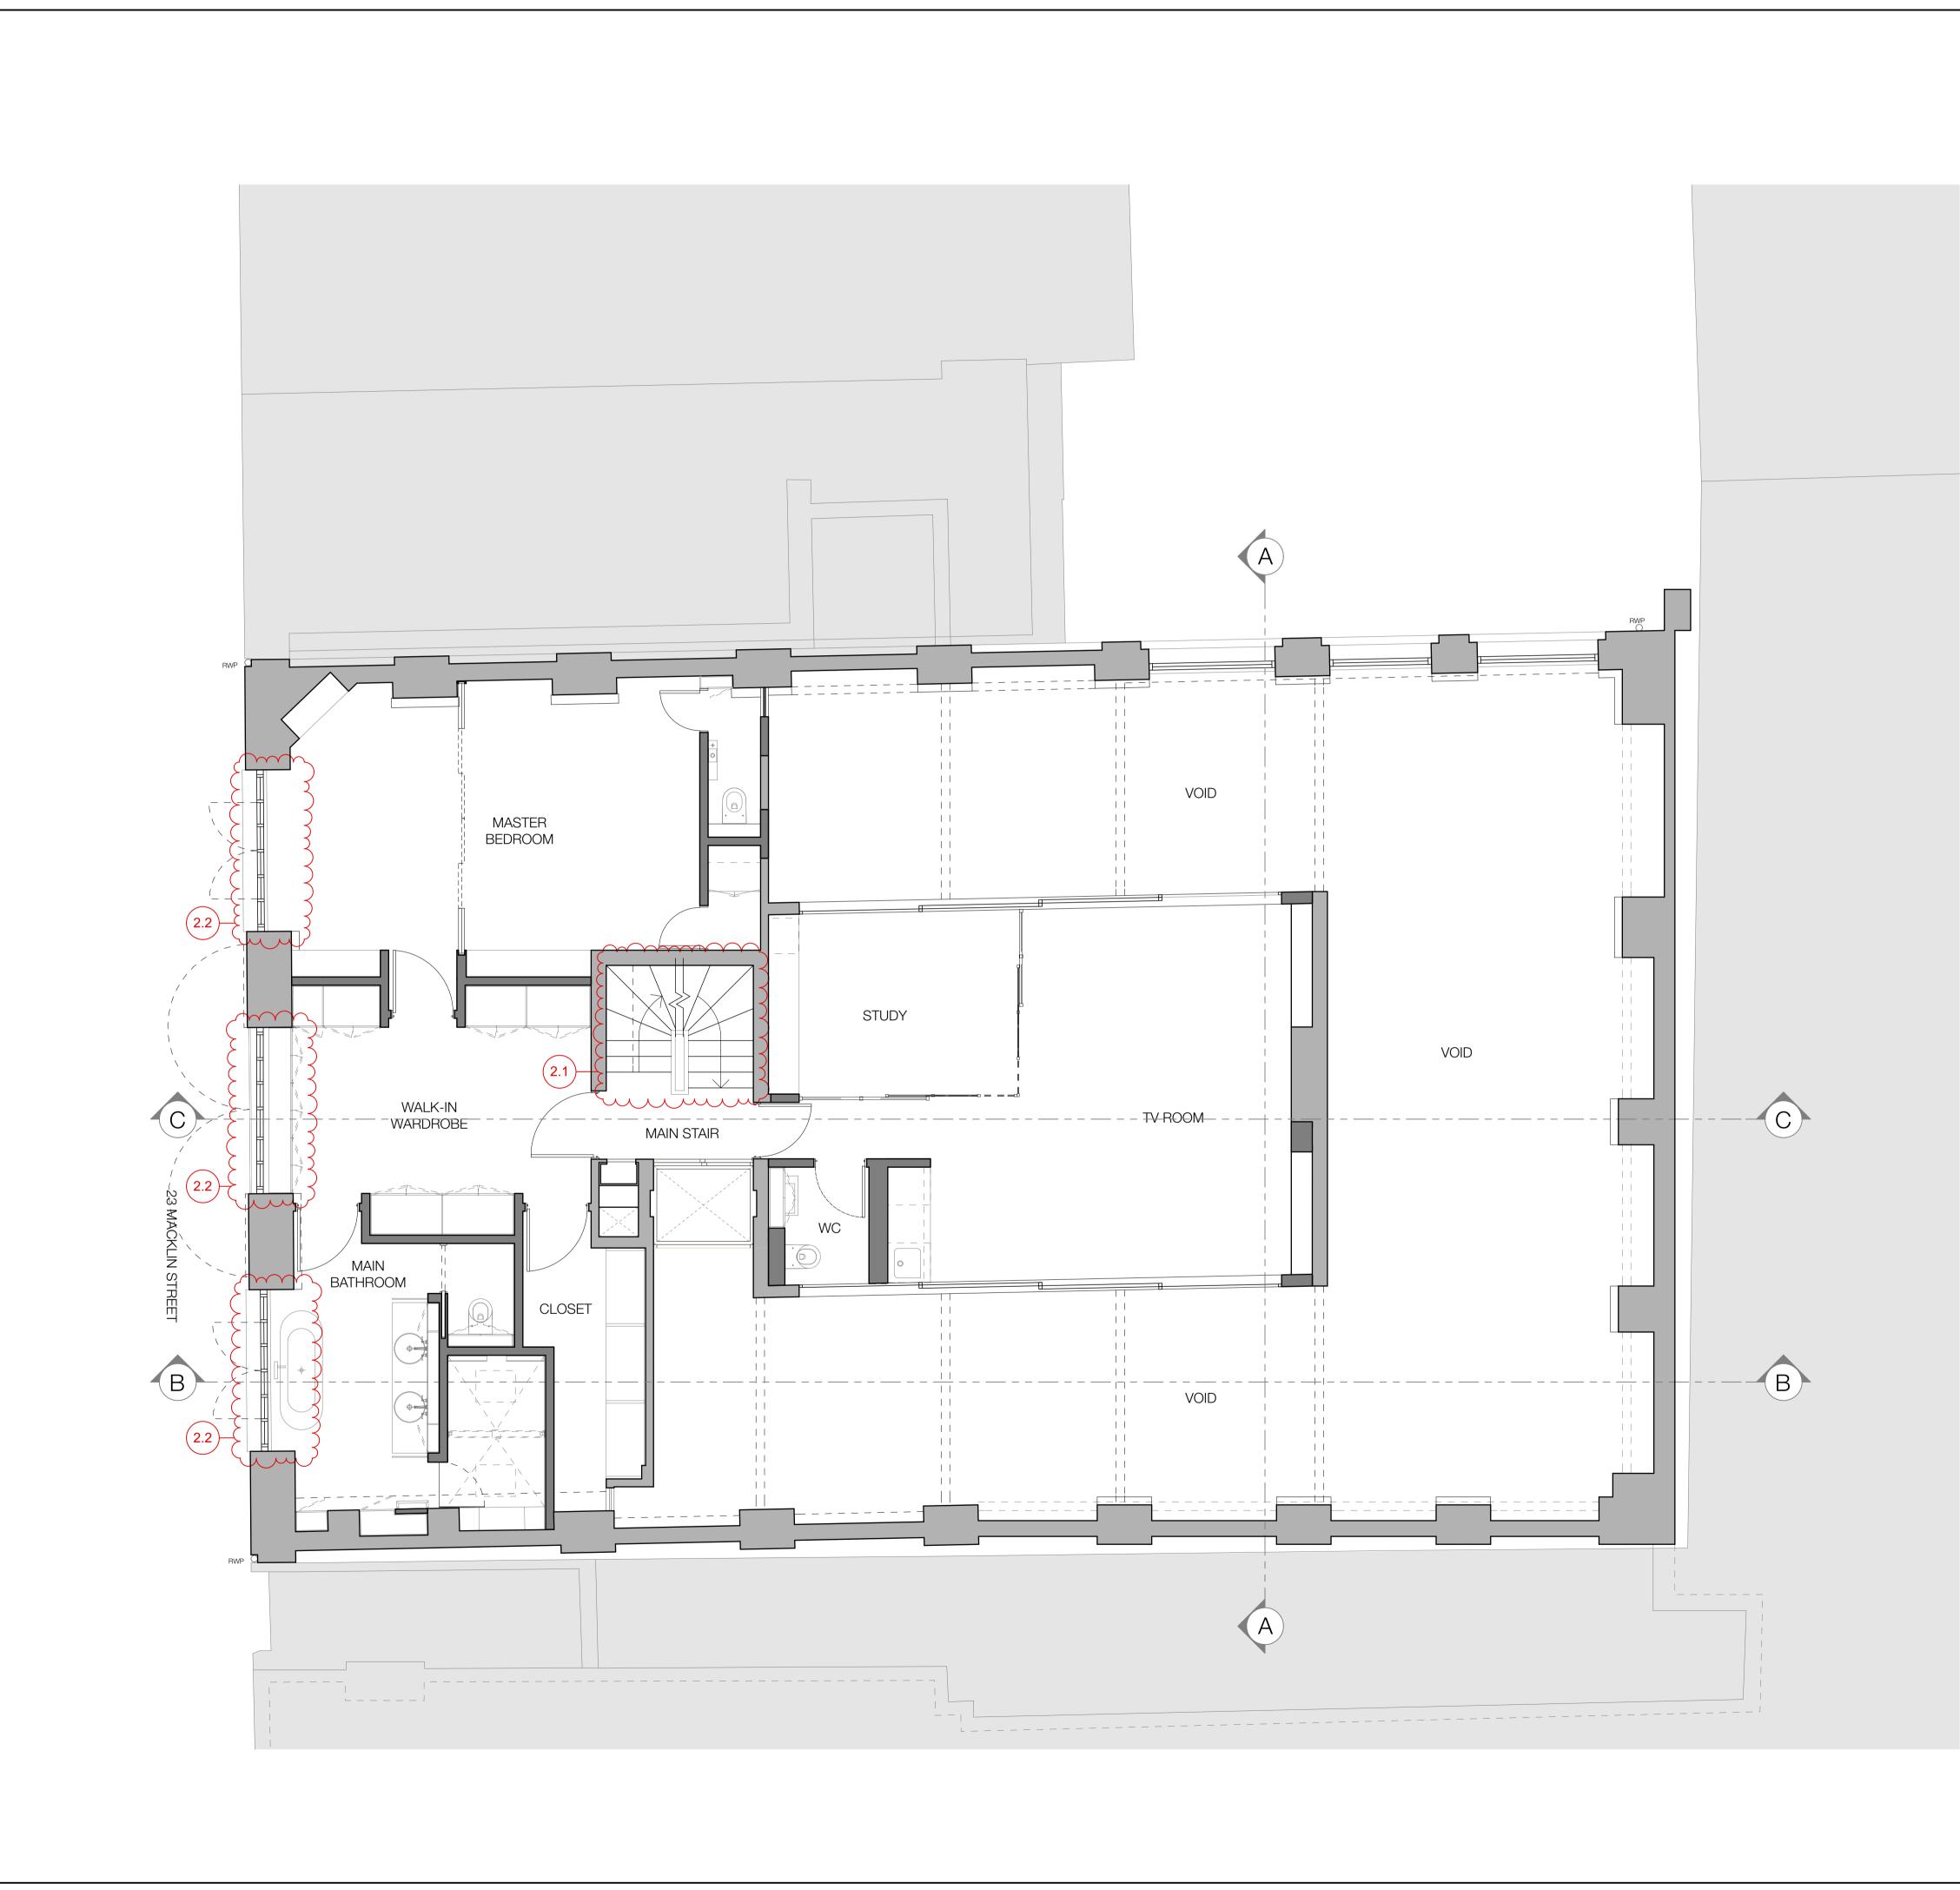

or shop drawi exceeds the c		i any way					0
This drawing t schedules etc		-		all relevant	drawings	/ specificat	ion
NOTES							
These draw	0		·			loner!	, ц
 an appli partially imp a Section 	plemented on 73 am	d conse nendme	nt ref 20 [.] nt to the	14/0171,	/L		
Where note they are refe		bels ref	er to "cc	nsented	", it is th	nese cons	sen
LEGEND	1						
] Existing	-					
	Propos	sed wall					
					PR		RT
SCOPE OF W	/ORK						
Removal of space, inclu the 'white b	uding the	introdu	ction of	large wir	ndows ir	n each sic	
2.1 - Remov replaced wit	th new tir	nber sta	air with a	n open c	ore.		
2.2 - Wind match posit	ows to r	reman a				ove in pla	n t
SCAL	E 1:50						
SCAL I 0	E 1:50		2	3	4	 5m	
SCALI 0			2	3	4	 5m	1
SCAL I 0			2	3	4	 5m	1
SCALI O			2	3	4	5m	1
SCALI O			2	3	4	 5m	1
SCAL I 0			2	3	4	5m	
SCALI O			2	3	4	5m	1
SCALI O		2	2	3	4	5m	
SCALI O			2	3	4	5m	
SCALI O			2	3	4	5m	
0	1			3	4	5m	
0 11/07	/2017 For	Planning		3	4	5m	A
0	/2017 For			3	4	5m	A
0 11/07	/2017 For	Planning	J DN LEI	ESASSO	DCIATE	S	A
0 11/07	/2017 For	Planning	J DN LEI ARCH	ES ASSC HITECTURE	DCIATE AND DESIG	S	A
0 11/07	/2017 For	Planning	DN LEI ARCH Lan 38 S	ES ASSC HITECTURE caster Hou Southwark	DCIATE AND DESIG use Street	S	A
0 11/07	/2017 For	Planning	DN LEI ARCH Lan 38 S Lon +44	ES ASSC HITECTURE caster Hou Southwark don SE1 1 (0)20 740	DCIATE AND DESIG USE Street IUN 03 1000	S	A
0 11/07	/2017 For	Planning	DN LEI ARCH Lan 38 S Lon +44 info	ES ASSO HITECTURE caster Hou Southwark don SE1 1 (0)20 740 @leesasso	DCIATE AND DESIG use Street IUN	S IN	A
0 11/07. REV DATE	/2017 For	Planning	DN LEI ARCH Lan 38 S Lon +44 info	ES ASSO HITECTURE caster Hou Southwark don SE1 1 (0)20 740 @leesasso	DCIATE AND DESIG USE Street IUN 03 1000 ociates.cor	S IN	A
0 11/07. REV DATE JUNIOR	/2017 For DES		DN LEI ARCH Lan 38 S Lon +44 info	ES ASSO HITECTURE caster Hou Southwark don SE1 1 (0)20 740 @leesasso	DCIATE AND DESIG USE Street IUN 03 1000 ociates.cor	S IN	A
0 11/07. REV DATE	2017 For DES		DN LEI ARCH Lan 38 S Lon +44 info	ES ASSO HITECTURE caster Hou Southwark don SE1 1 (0)20 740 @leesasso	DCIATE AND DESIG USE Street IUN 03 1000 ociates.cor	S IN	A
0 11/07. REV DATE ЛОТОРОВИНИИ РПОРОВИНИ РПОРОВИНИ	2017 For DES		DN LEI ARCH Lan 38 S Lon +44 info	ES ASSO HITECTURE caster Hou Southwark don SE1 1 (0)20 740 @leesasso	DCIATE AND DESIG USE Street IUN 03 1000 ociates.cor	S IN	A
0 11/07. 0 11/07. REV DATE Image: Composed Compose	2017 For DES	Planning SCRIPTIC	DN LEI ARCH Lan 38 S Lon +44 info www	ES ASSO HITECTURE caster Hou Southwark don SE1 1 (0)20 740 @leesasso	DCIATE AND DESIG USE Street IUN 03 1000 ociates.cor	S IN	AB

PROJECT NO / DRAWING NO 998/P019

REVISION

0