



BIM Server: Lees Associates - BIM Server 20/998_23_Macklin_Street 11/07/2017 16:18

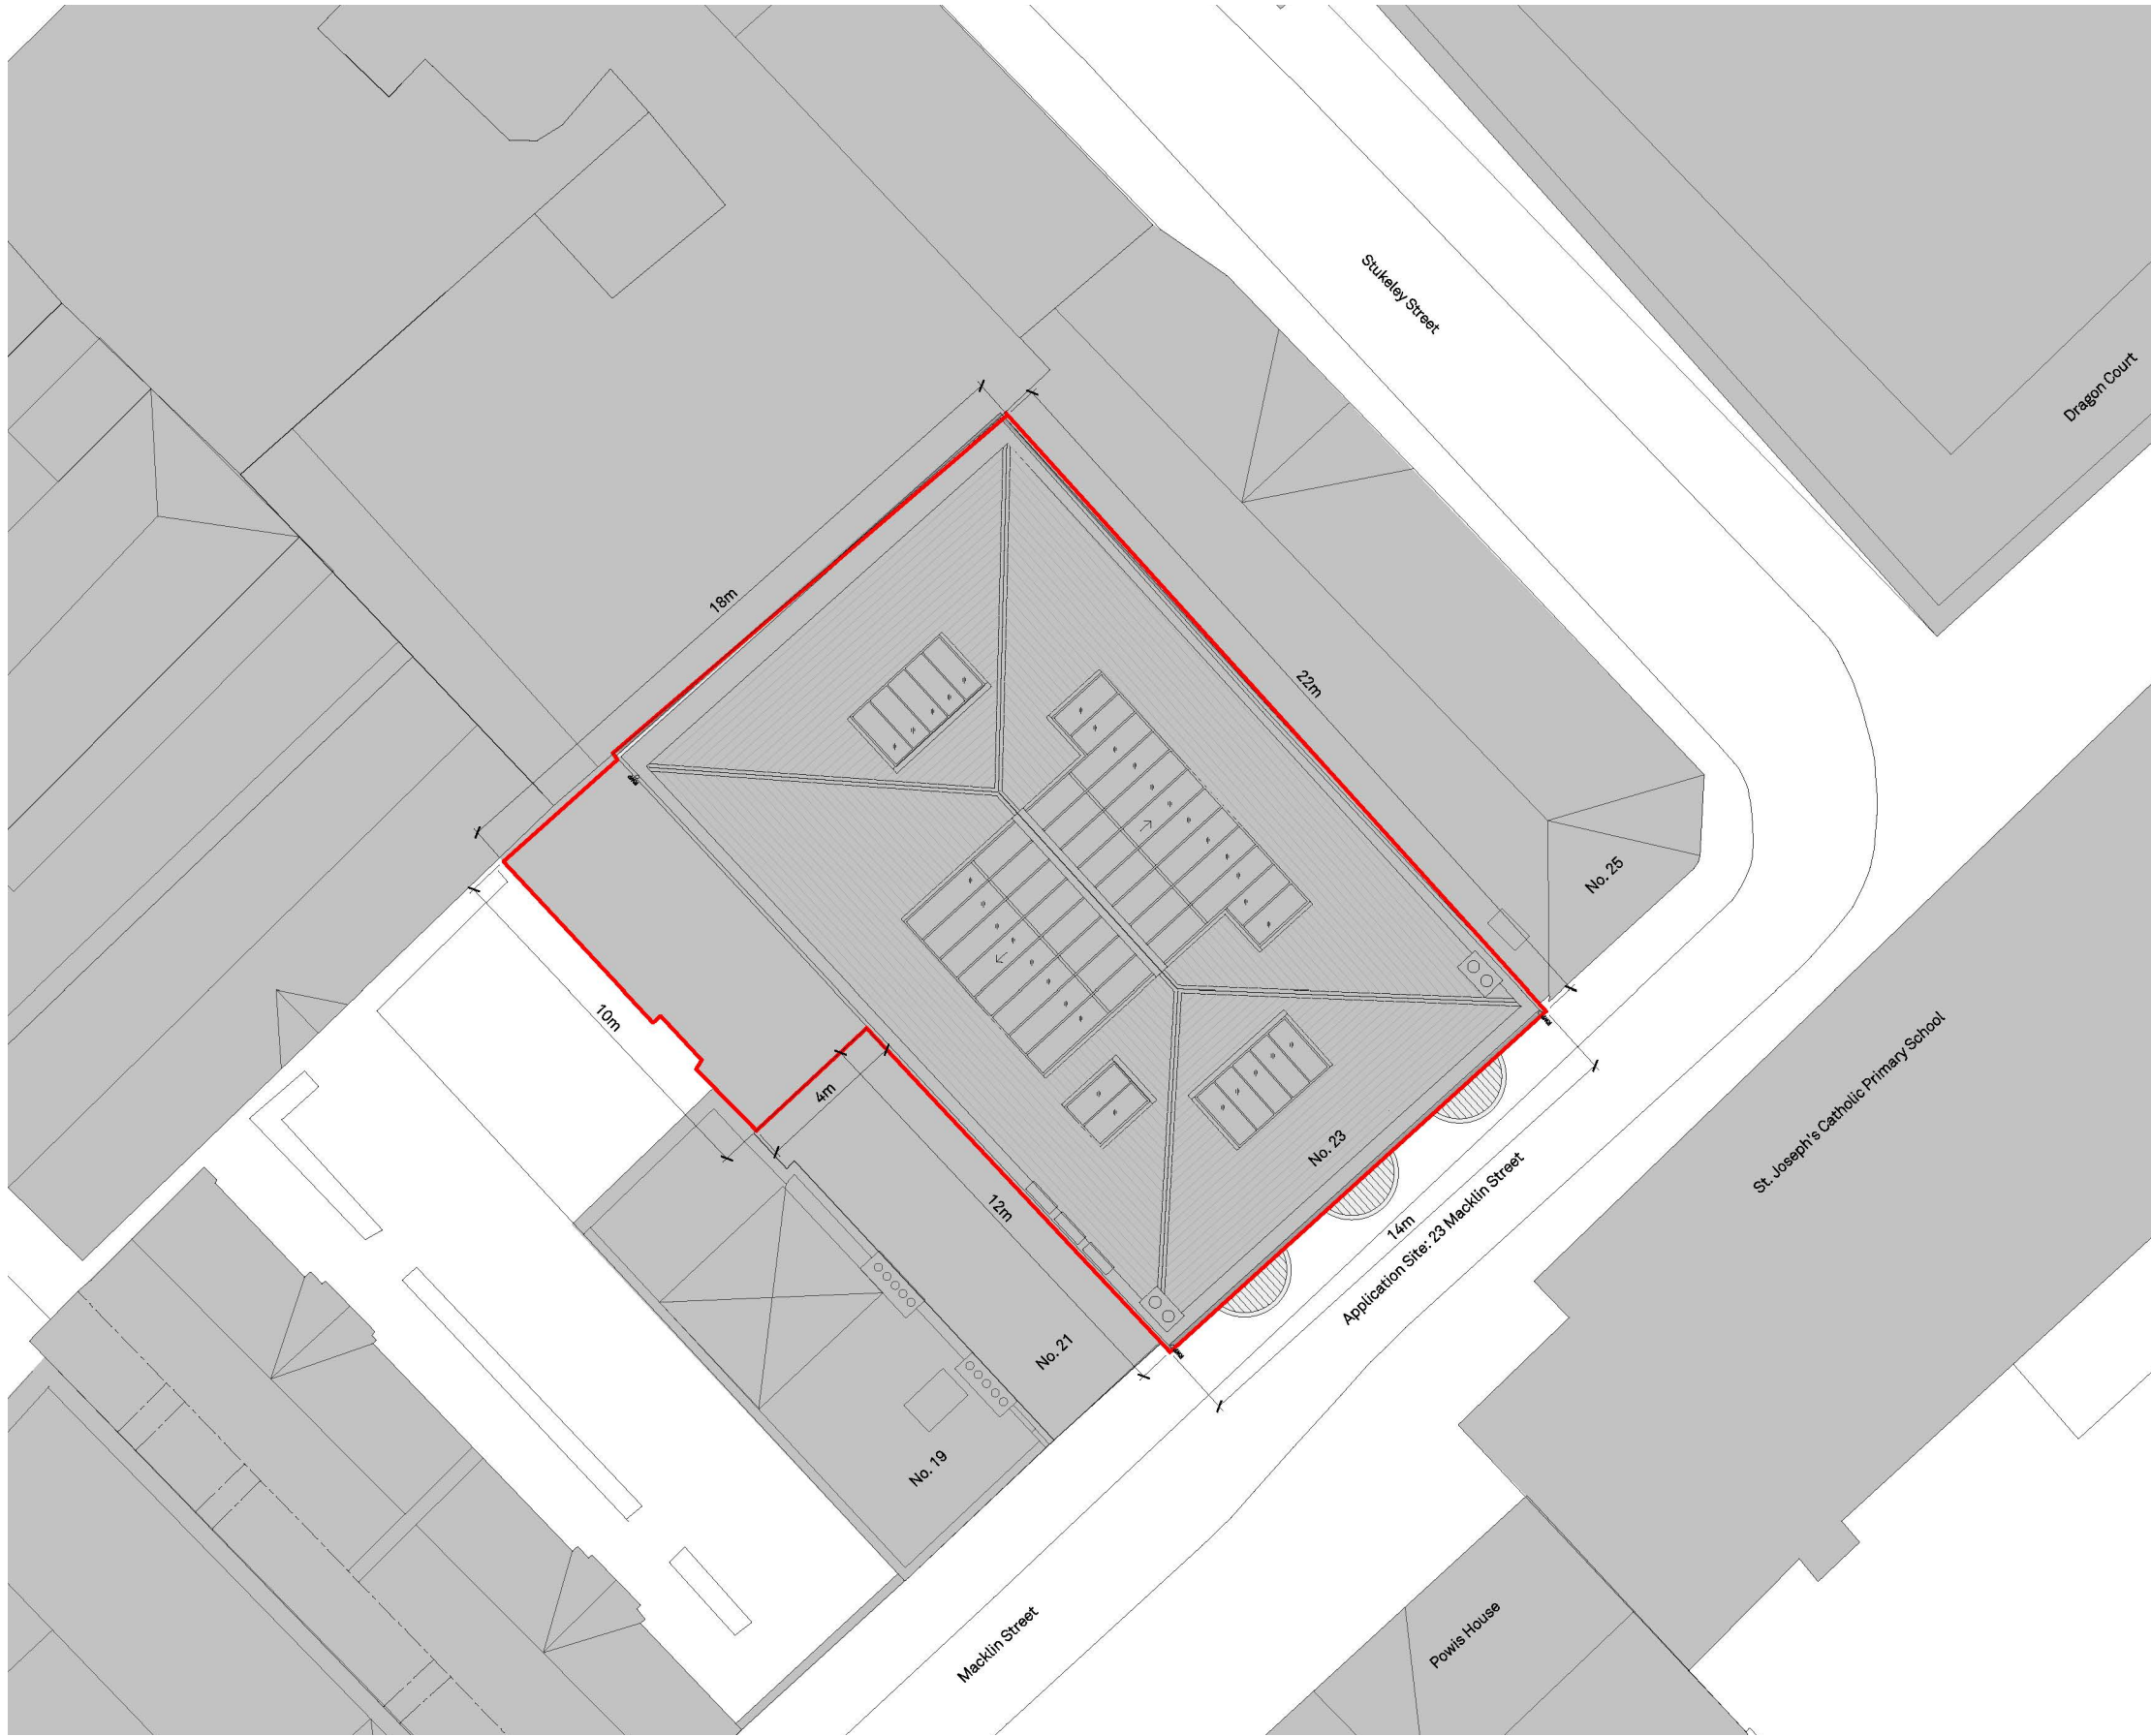

SCALE 1:200

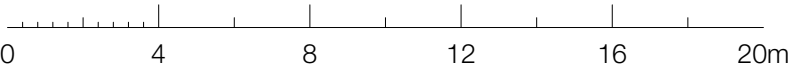


© Lees Associates. Do not reproduce the drawing without written permission.
Do not scale from this drawing. Use figured dimensions only.
IF IN DOUBT ASK. Verify all dimensions on site before commencing any work or shop drawings. Inform the architects before any work starts if this drawing exceeds the quantities in any way.

This drawing to be read in conjunction with all relevant drawings / specification / schedules etc. which relate to this project.

PROJECT NORTH



0	11/07/2017	For Planning	AMP
REV	DATE	DESCRIPTION	BY

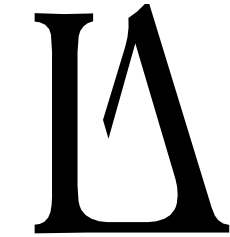

LEES ASSOCIATES
ARCHITECTURE AND DESIGN

Lancaster House
38 Southwark Street
London SE1 1UN
+44 (0)20 7403 1000
info@leesassociates.com
www.leesassociates.com

PROJECT
23 Macklin Street
Proposed Conversion

CLIENT
Mr. S. Thacker

SCALE	DATE	DRAWN BY	APPROVED BY
1:200 @ A3	11/07/2017	AP	AP

DRAWING
Planning
Block Plan
Purpose:

PROJECT NO / DRAWING NO
998/P002

REVISION
0