

NOTES

These drawings have been prepared in support of

- 1) an application for listed building consent, supplementing the partially implemented consent ref 2014/0171/L
- 2) a Section 73 amendment to the partially consented planning application ref 2013/8263/P.


Where notes and labels refer to "consented", it is these consents they are referring to.

LEGEND

-  Existing wall
-  Proposed wall

SCOPE OF WORK

- 1.4 - Proposed courtyard balcony to be increased in size, required privacy screen increased in size to suit.
- 4.2 - Widening the existing terrace and replacement of existing solid balustrades with glass balustrades. Each side is to widen but to be set back 400 mm from the edge of the 'white box' below.

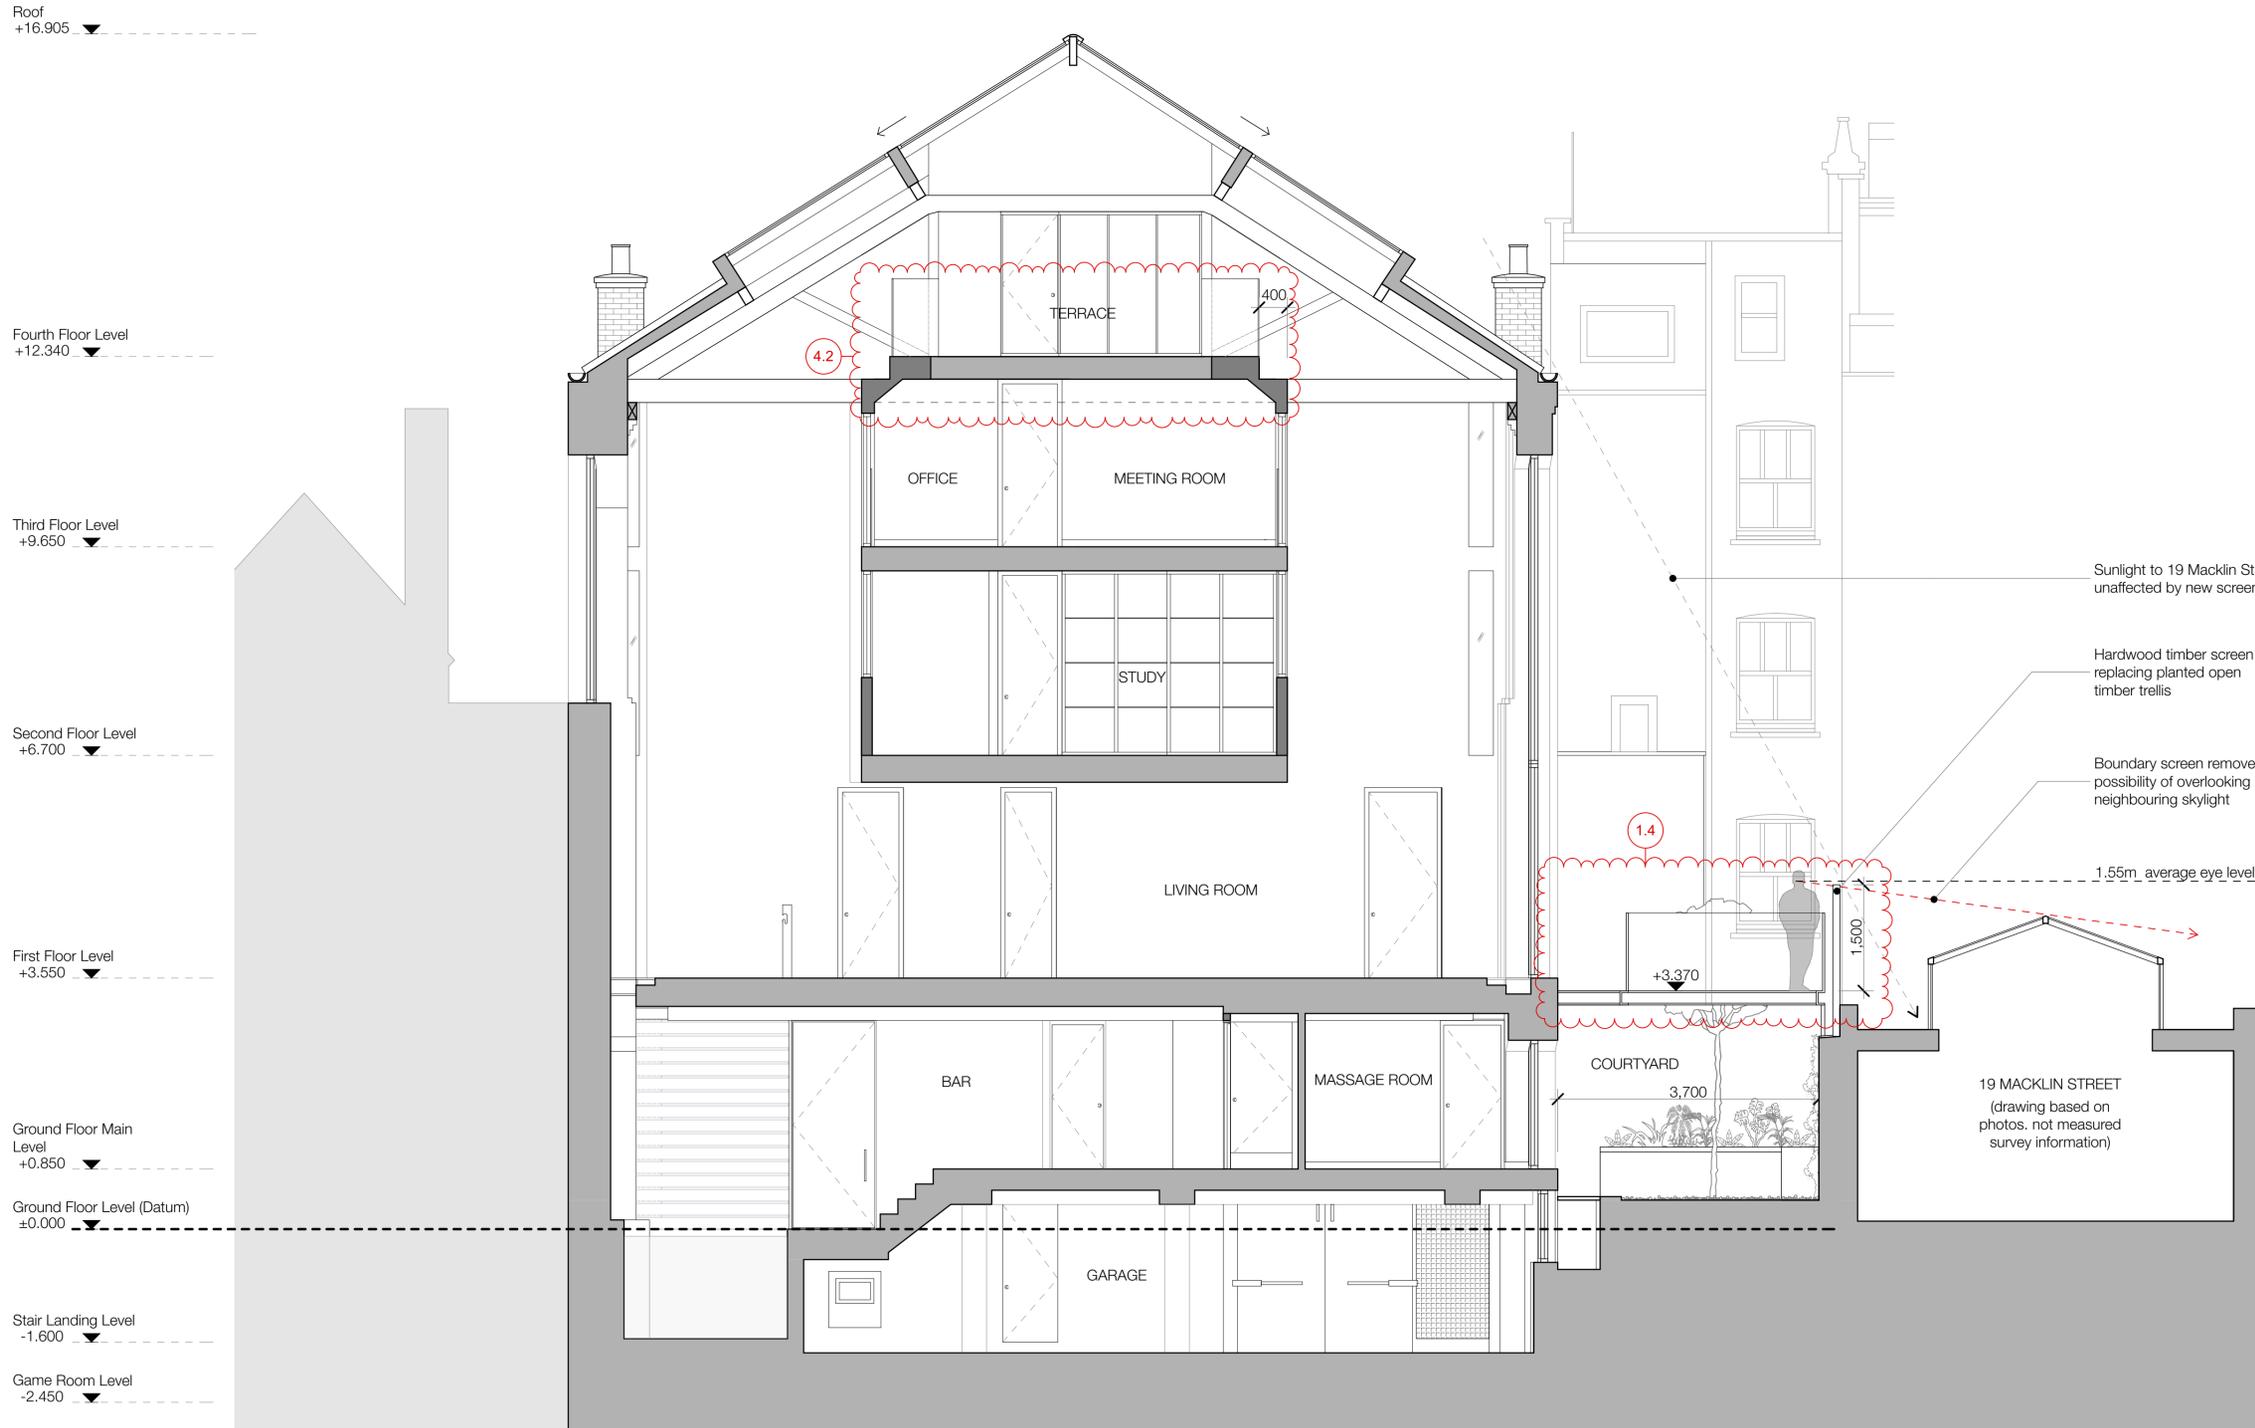

REV	DATE	DESCRIPTION	BY
0	11/07/2017	For Planning	AP



LEES ASSOCIATES
 ARCHITECTURE AND DESIGN
 Lancaster House
 38 Southwark Street
 London SE1 1UN
 +44 (0)20 7403 1000
 info@leesassociates.com
 www.leesassociates.com

PROJECT
 23 Macklin Street
 Proposed Conversion

CLIENT
 Mr. S. Thacker

SCALE	DATE	DRAWN BY	APPROVED BY
1:50 @ A1	11/07/2017	AP	AP

DRAWING
 Planning
 Section A-A - Proposed

PROJECT NO / DRAWING NO	REVISION
998/P023	0