




EXISTING BLOCK PLAN
SCALE 1:500@A4

KEY

APPLICATION SITE BOUNDARY

SCALE BAR

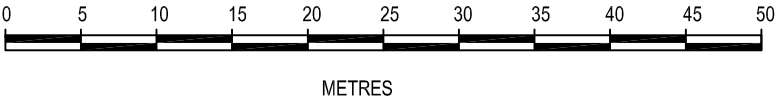

PLANNING

REV No.	DATE	DESCRIPTION	BY	CHKD BY

Berry Construction Ltd.
99 Westmead Rd
Sutton
SM1 4HX, Surrey

07940 511711

PROJECT
PROPOSED HOUSE EXTENSION

33 SUMATRA ROAD
NW6 1PS, LONDON

DRAWING TITLE EXISTING BLOCK PLAN			
DRAWN BY AP	CHECKED BY	DRAWING No. 1059-130	REV
SCALE 1:500@A4	DATE MAY 17		