


**PROPOSED BLOCK PLAN**

SCALE 1:500@A4

KEY

— APPLICATION SITE BOUNDARY

SCALE BAR

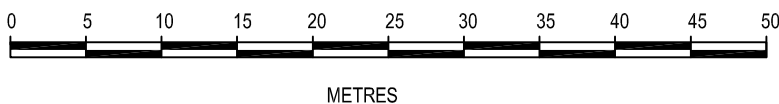

**PLANNING**

REV No.	DATE	DESCRIPTION	BY	CHKD BY

Berry Construction Ltd.  
99 Westmead Rd  
Sutton  
SM1 4HX, Surrey  
  
07940 511711

PROJECT  
**PROPOSED HOUSE EXTENSION**  
  
33 SUMATRA ROAD  
NW6 1PS, LONDON

DRAWING TITLE  
**PROPOSED BLOCK PLAN**

DRAWN BY <b>AP</b>	CHECKED BY	DRAWING No. <b>1059-131</b>	REV
SCALE 1:500@A4	DATE MAY 17		