




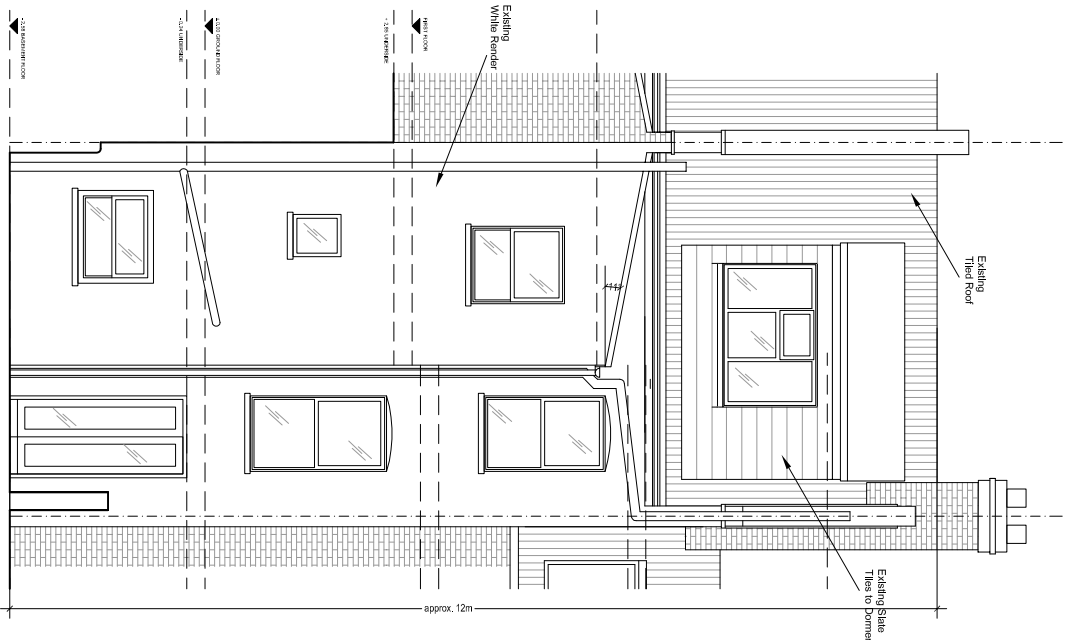

EXISTING ELEVATION C-C (REAR)
SCALE 1:100

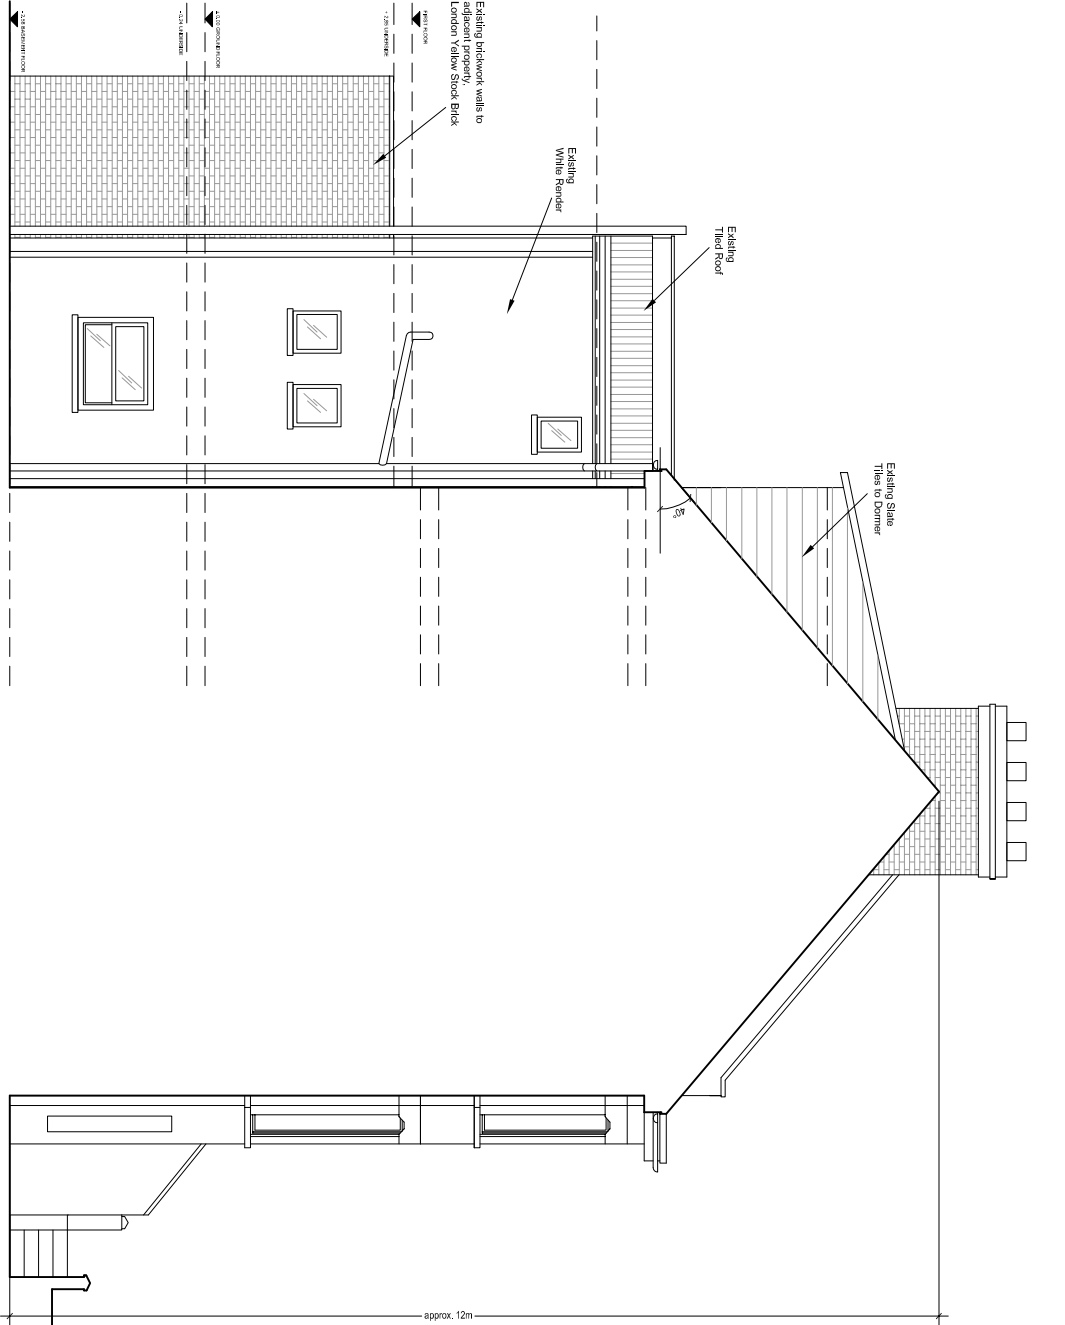

EXISTING ELEVATION B-B (SIDE)
SCALE 1:100

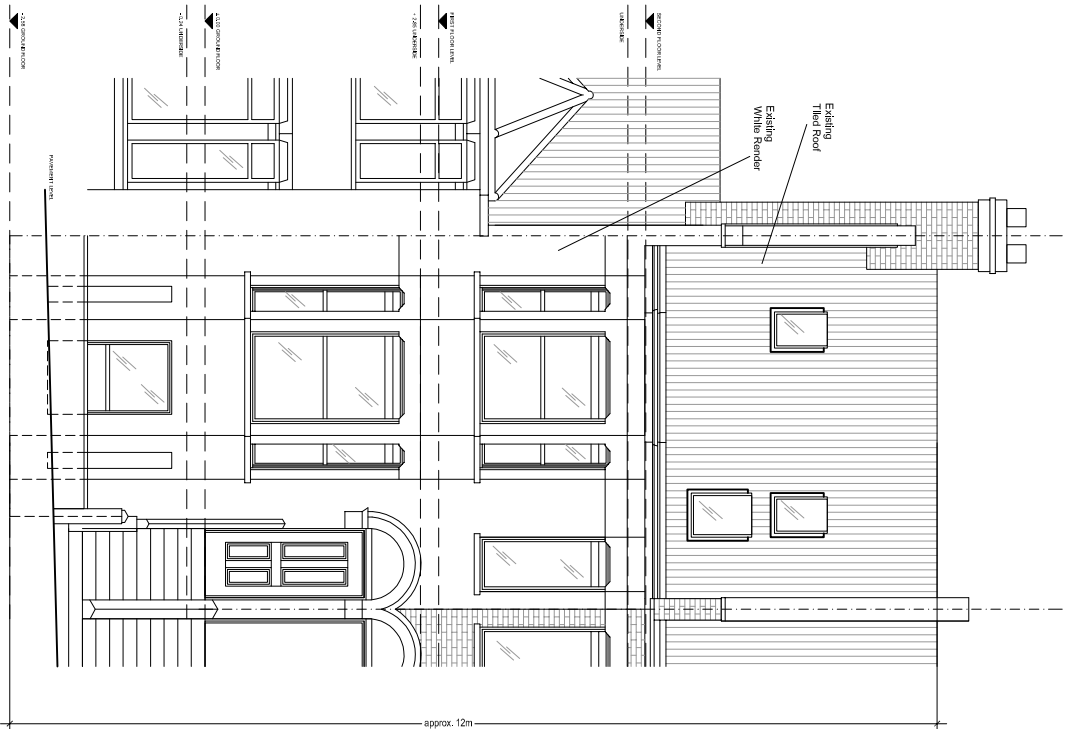

EXISTING ELEVATION A-A (FRONT)
SCALE 1:100

PLANNING

REV/NO	DATE	DESCRIPTION	BY	CHKD BY

Barry Constructor Ltd.
99 Watlington Rd.
Sutton
Slutt 44X, Surrey
07946 517711

PROJECT
PROPOSED HOUSE EXTENSION
33 SUMATRA ROAD
NW6 1PS, LONDON

DRAWING TITLE
EXISTING ELEVATIONS

DRAWN BY	CHECKED BY	DRAWING NO.	REV.
AP		1059-105	
SCALE	DATE		
1:100@A3	MAY 17		

