





PROPOSED ELEVATION C-C (REAR)
SCALE 1:100

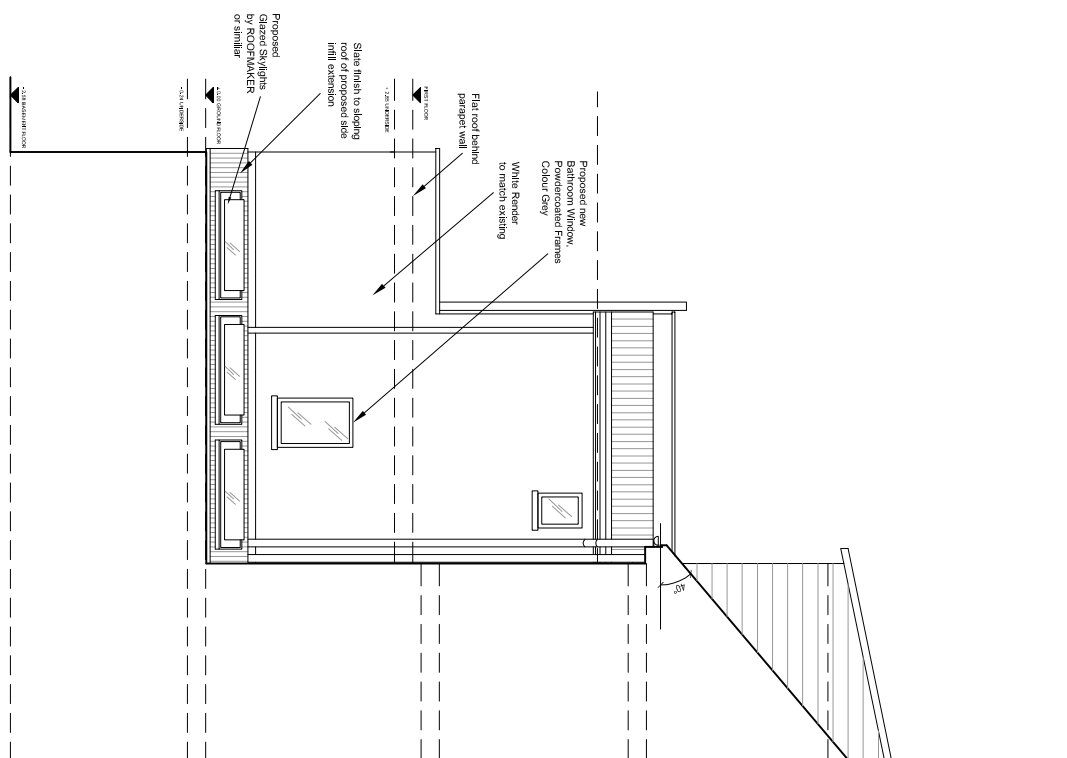


PROPOSED ELEVATION B-B (SIDE)
SCALE 1:100

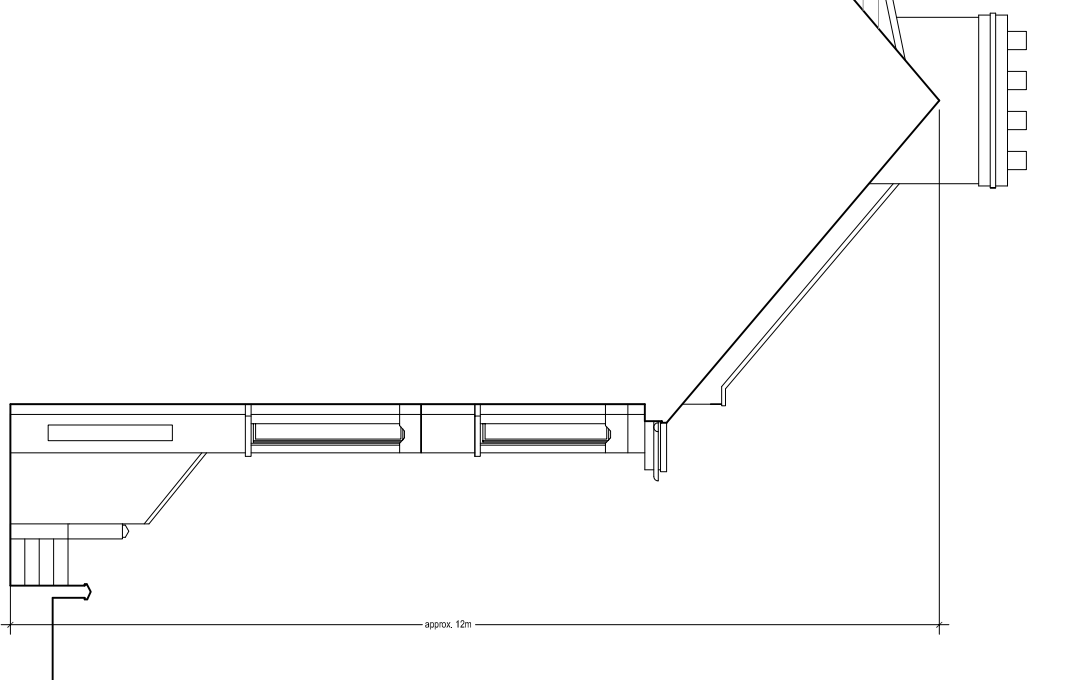

PROPOSED ELEVATION A-A (FRONT)
NO ALTERATIONS
SCALE 1:100

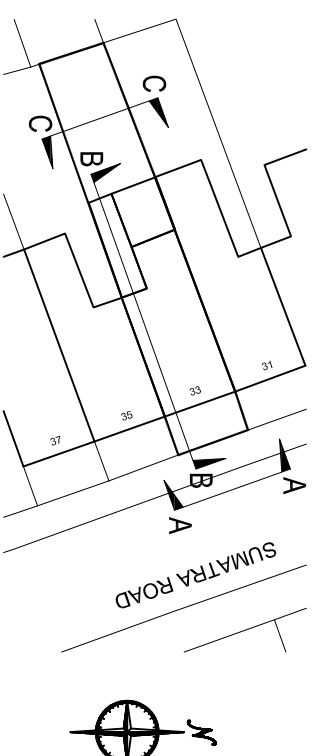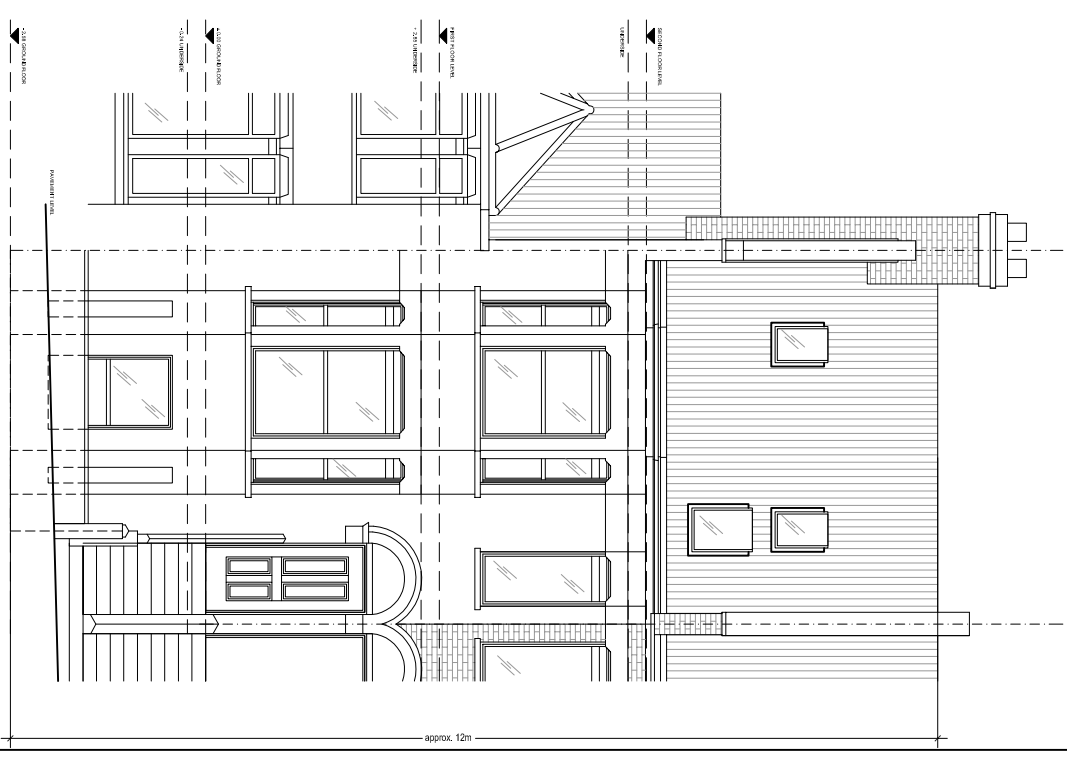

SCALE BAR 1:100

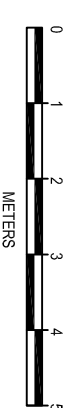

PLANNING

REV/NO.	DATE	DESCRIPTION	BY	CHKD BY
B	20.06.17	JULIET BALCONY		
A	21.06.17	STRUCTURE DESIGN/USED		

Berry Constructor Ltd
99 Westwood Rd
Sutton
Suffr. HR8 5Jury
07940 511711

PROJECT
PROPOSED HOUSE EXTENSION
33 SUMATRA ROAD
NW6 1PS, LONDON

DRAWING TITLE
PROPOSED ELEVATIONS

DRAWN BY	CHECKED BY	DRAWING NO.	REV.
AP		1059-115	B

SCALE 1:100@A3 DATE MAY 17