

ALL INTELLECTUAL PROPERTY RIGHTS INCLUDING DESIGN RIGHTS ARE RESERVED BY ENVIRONMENTAL EQUIPMENT CORPORATION LIMITED

UNDER NO CIRCUMSTANCES SHALL BE RELEASED TO ANY THIRD PARTY WITHOUT THE EXPRESS WRITTEN AGREEMENT OF EEC LTD

NOTES :-

PRELIMINARY DRAWING SUBJECT TO CONFIRMATION OF SUPPORT DETAIL & LOUVRE DIMENSIONS

ACOUSTIC 'ROOF' LOUVRES  
TOTAL WEIGHT APPROXIMATELY 336kg  
LOUVRE MODULE WEIGHT 48kg

PLEASE NOTE ACOUSTIC LOUVRES WILL NOT PROVIDE A WEATHERING BARRIER WHEN INSTALLED HORIZONTALLY, AND RAIN INGRESS IS LIKELY.

PAINT COLOUR TO BE :  
RAL 7001 SILVER GREY

APPROVED FOR  
MANUFACTURE

DATE: 17/05/17  
ISSUED BY: L. ELLIOTT

4	MANUFACTURE ISSUE	18/05/17
3	AMENDED TO SUIT PROPOSED SUPPORT DETAIL	10/05/17
2	SIZES AMENDED FURTHER TO SITE VISIT	24/04/17
1	FIRST ISSUE	07/04/17
No.	Issue	Date

Client QUINN (LONDON) LTD

**Environmental Equipment Corporation Ltd**


Richmond House, Churchfield Road  
Watlington-Thames  
Surrey KT12 2TP  
t: 01932 230940 f: 01932 230941  
e: info@ecnoisecontrol.co.uk  
www.ecnoisecontrol.co.uk

Project ELSWORTHY ROAD  
BASEMENT HOUSE


Title  
PROPOSED ACOUSTIC LOUVRE DETAILS  
PLAN VIEW & SECTIONS DETAILS

Date	Drawn	Checked	Approx.	Scale
10/05/17	IE		JM	AS NOTED
Clients Ref:	Job Ref.	ECI5156	Paper Size	A1


Drawing No. ECI5156-DWG-01

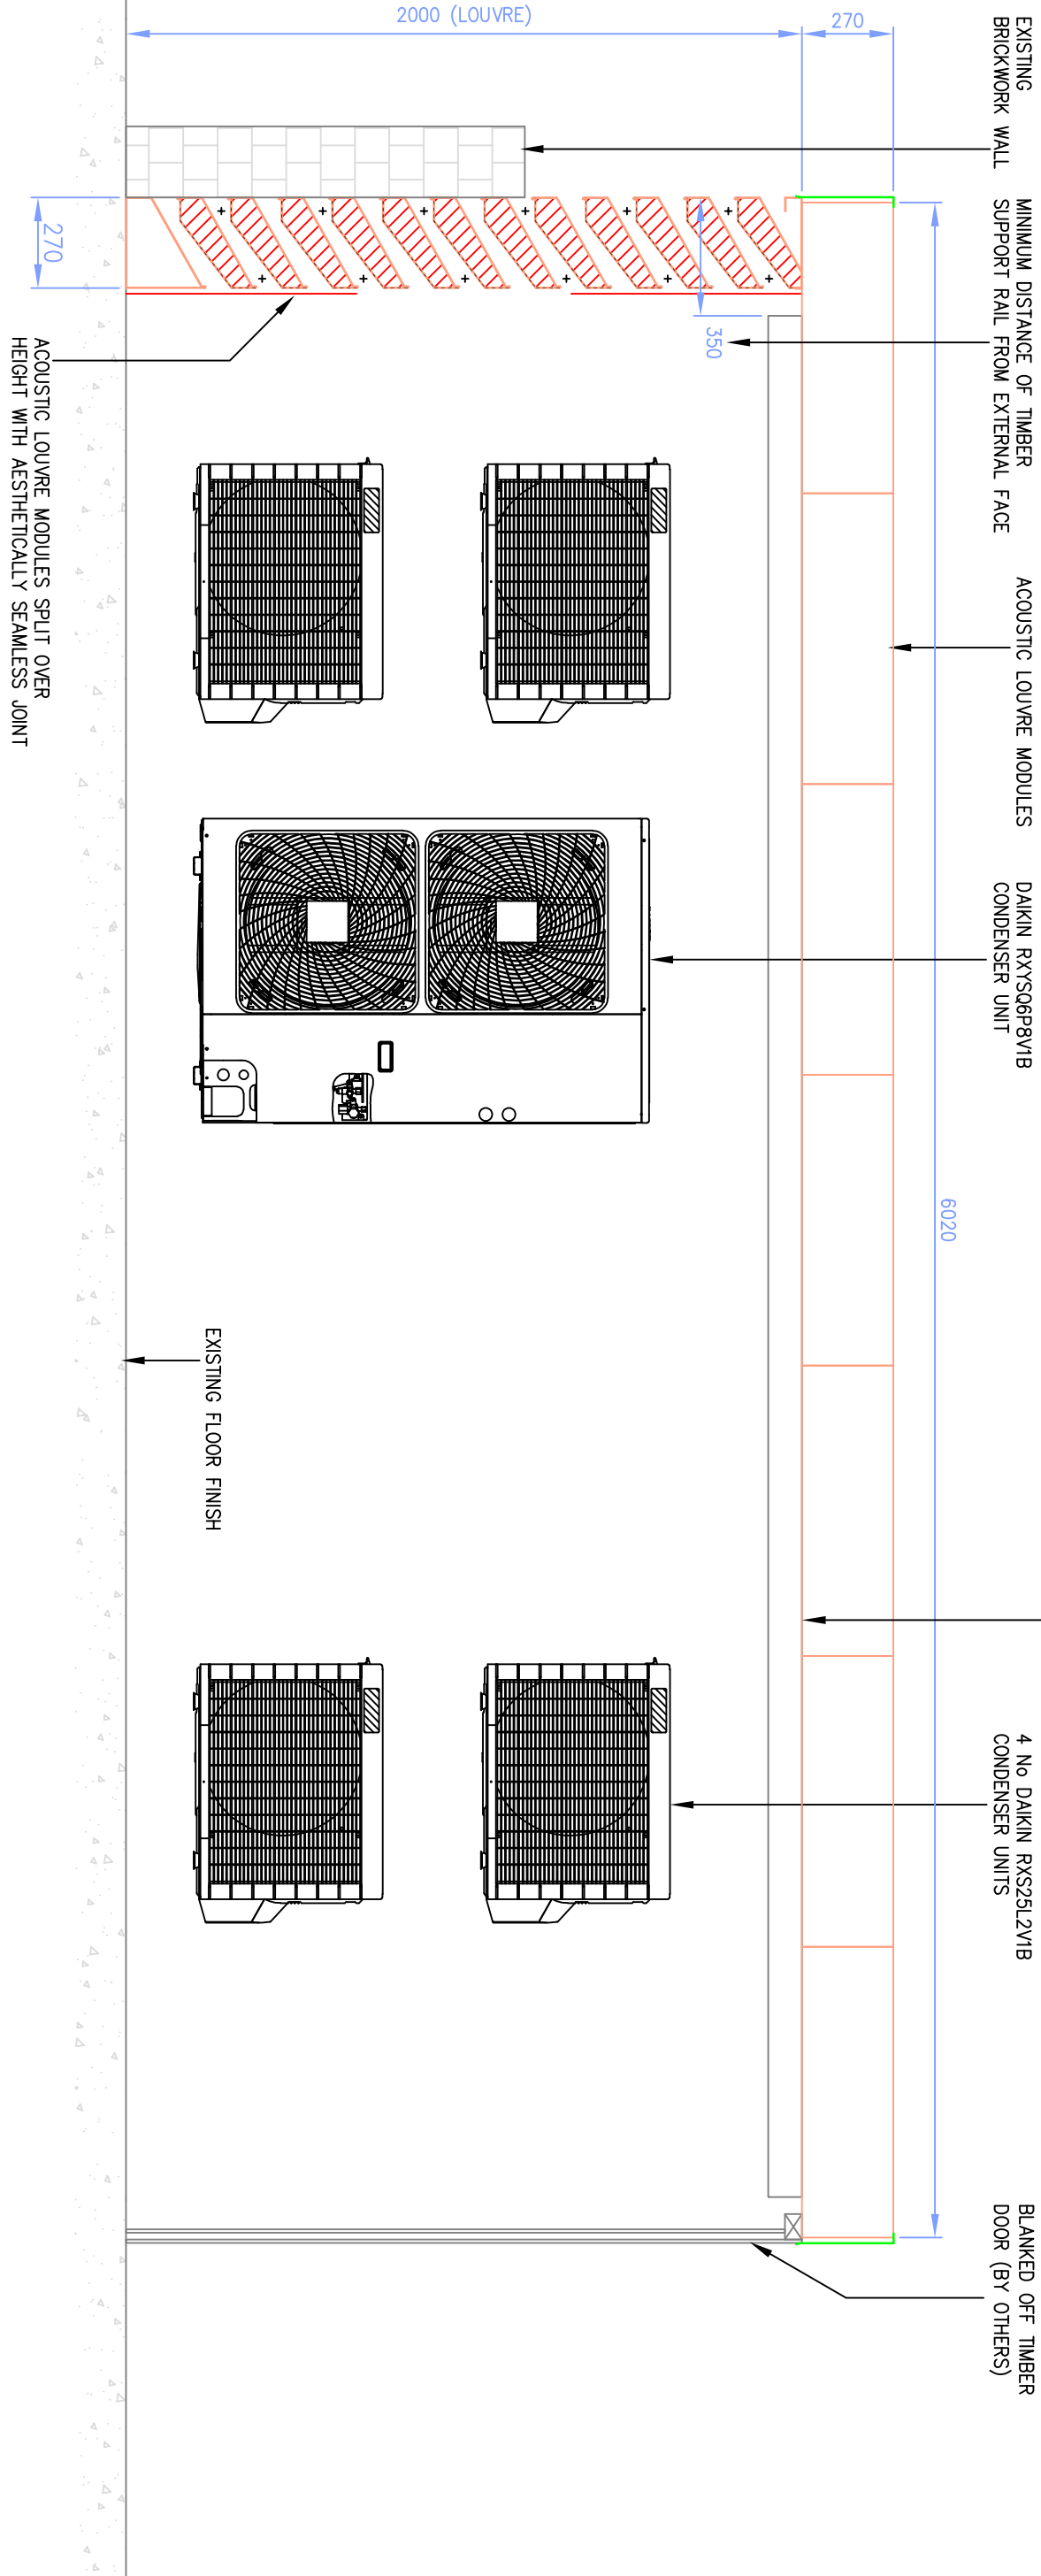


SECTION A-A DETAIL  
SCALE ( 1:25 )

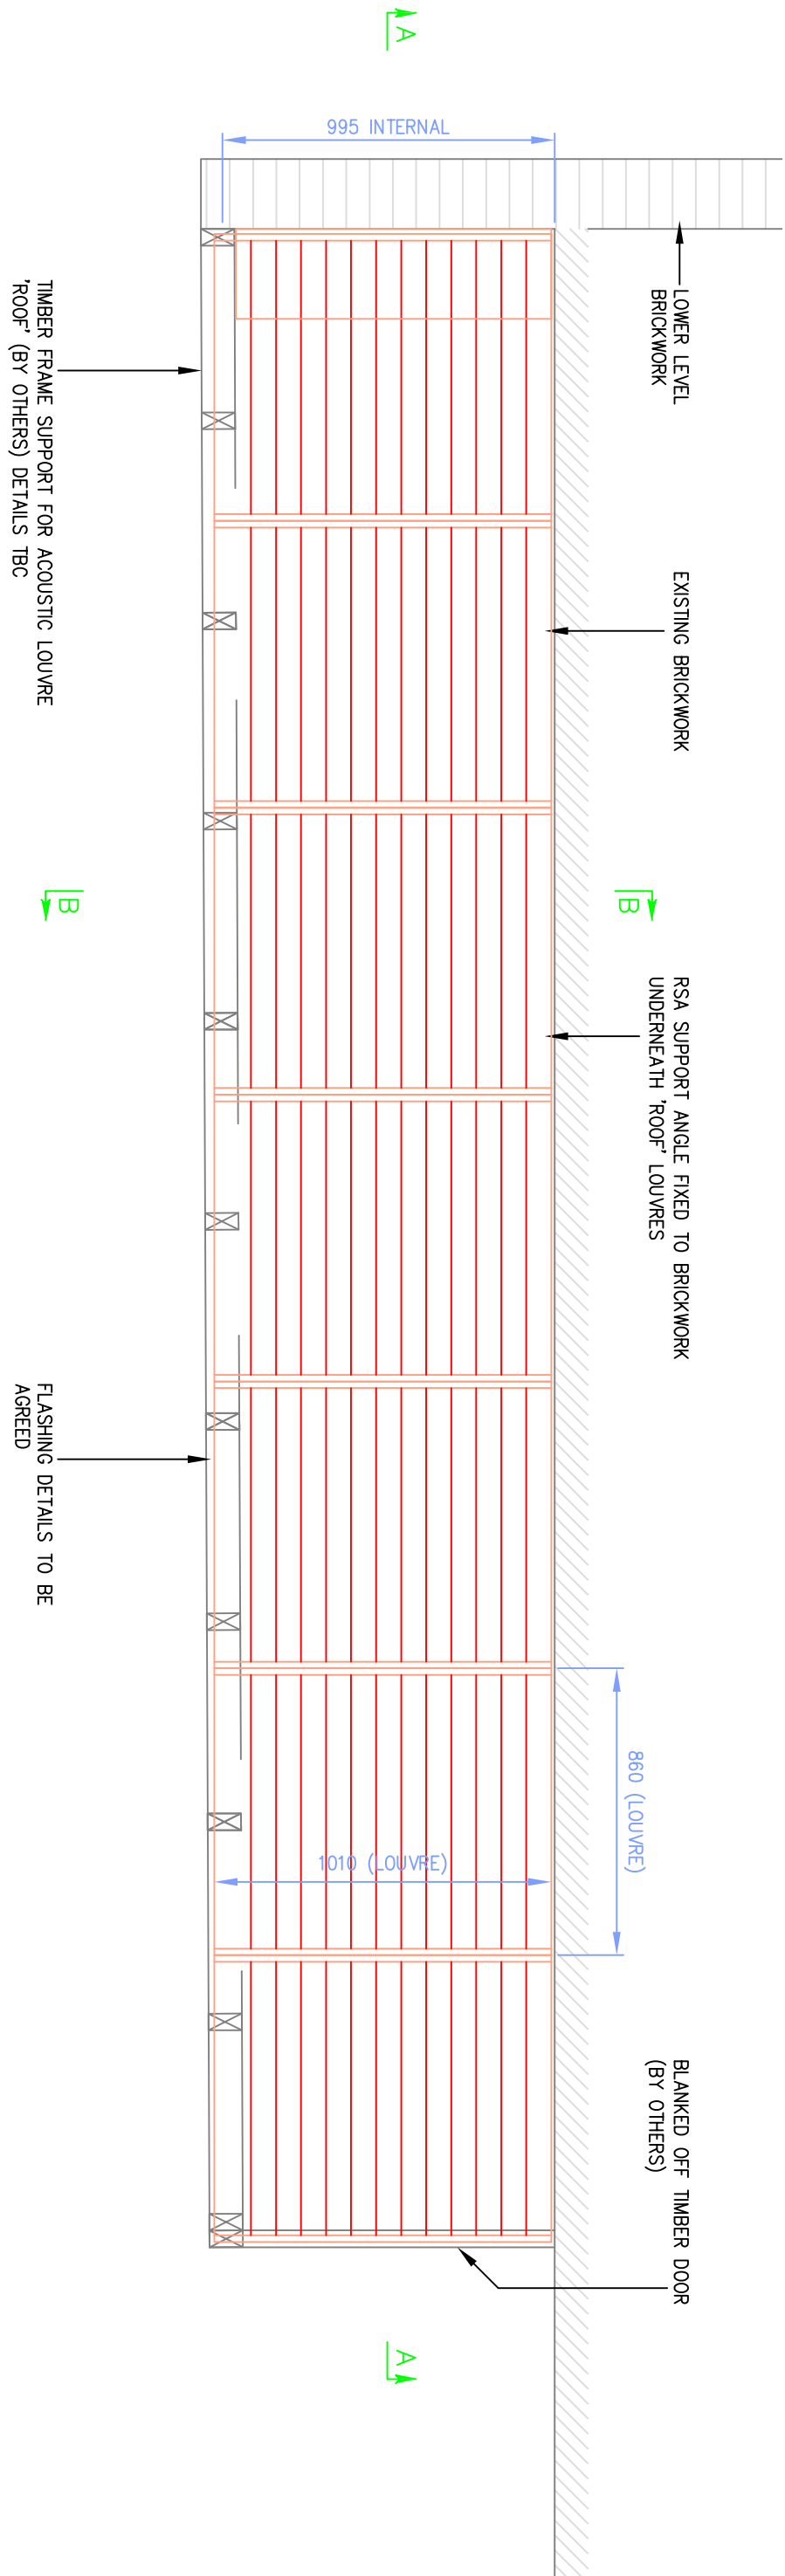


PLAN VIEW  
SCALE ( 1:25 )

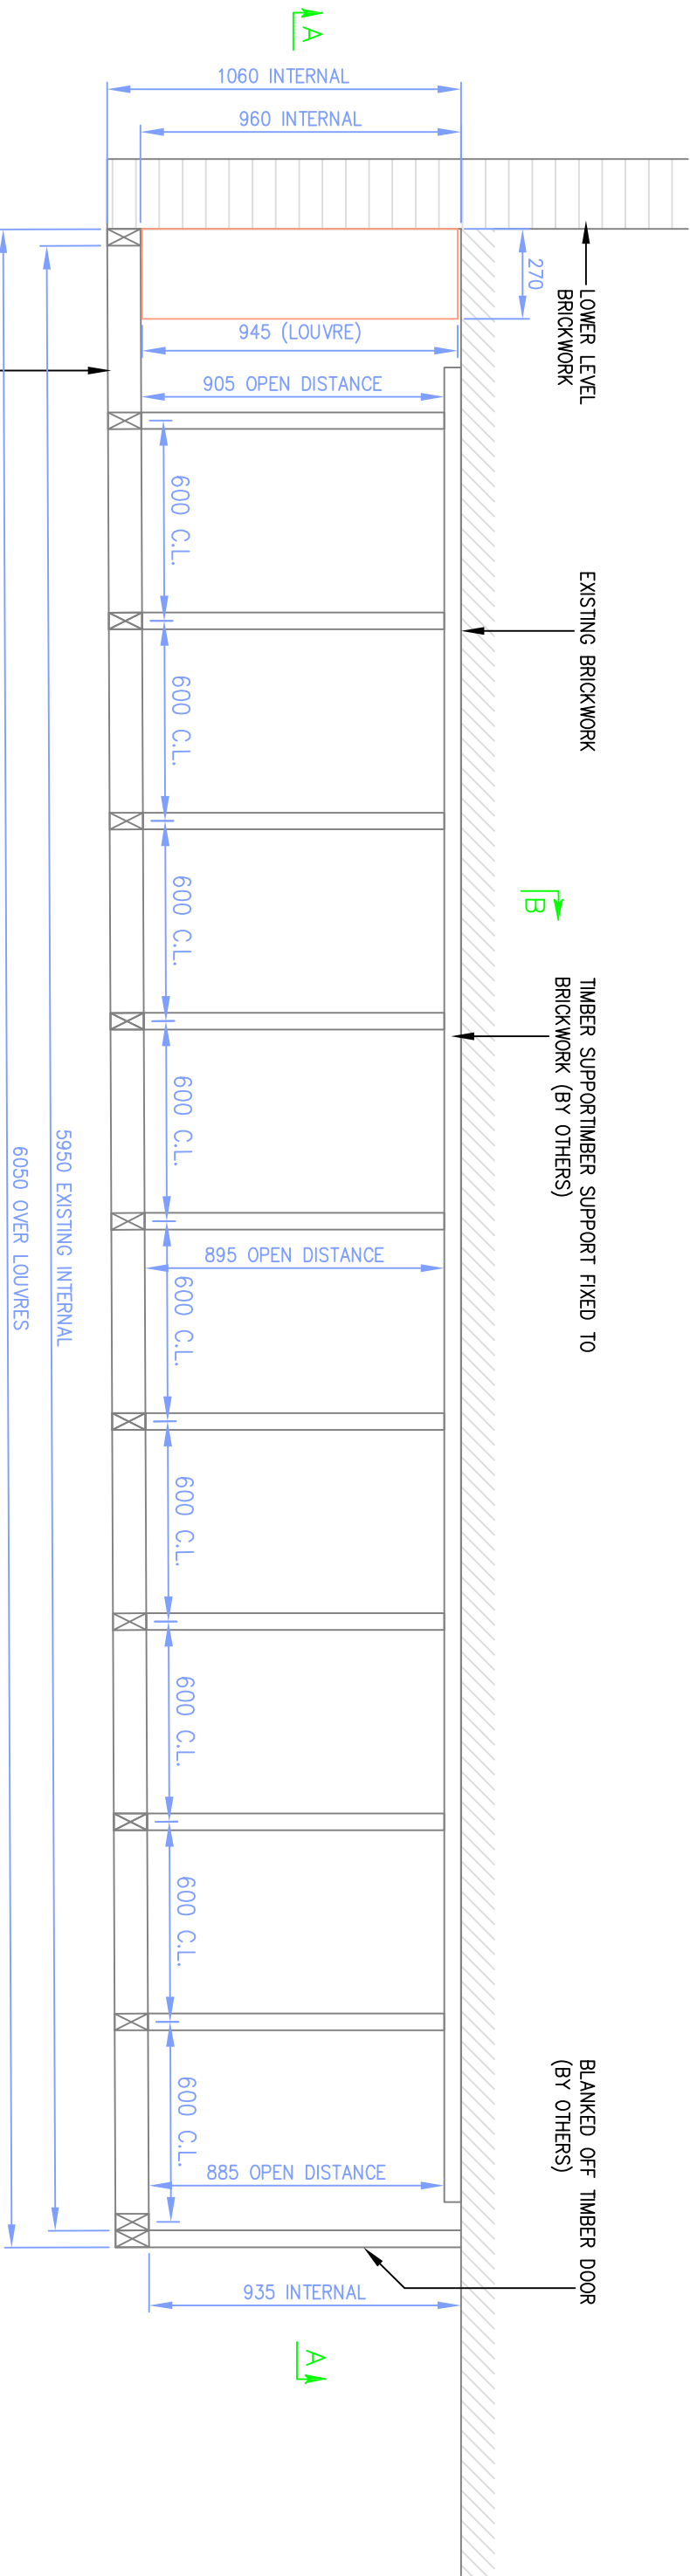

PLAN VIEW  
SCALE ( 1:25 )

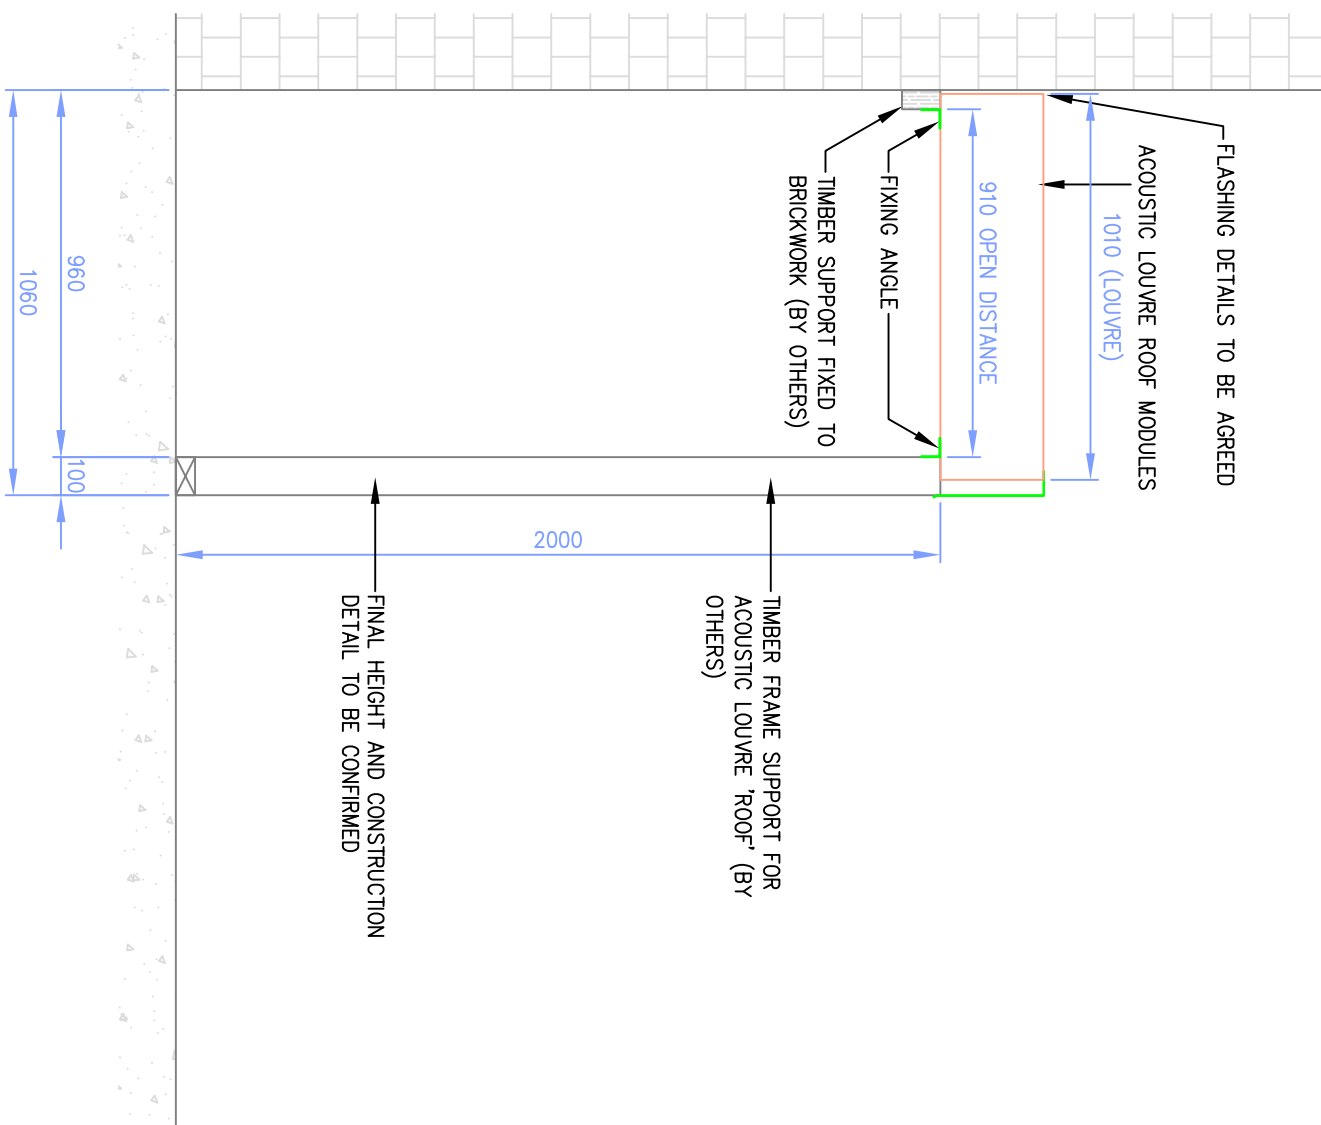

SECTION B-B DETAIL  
SCALE ( 1:25 )

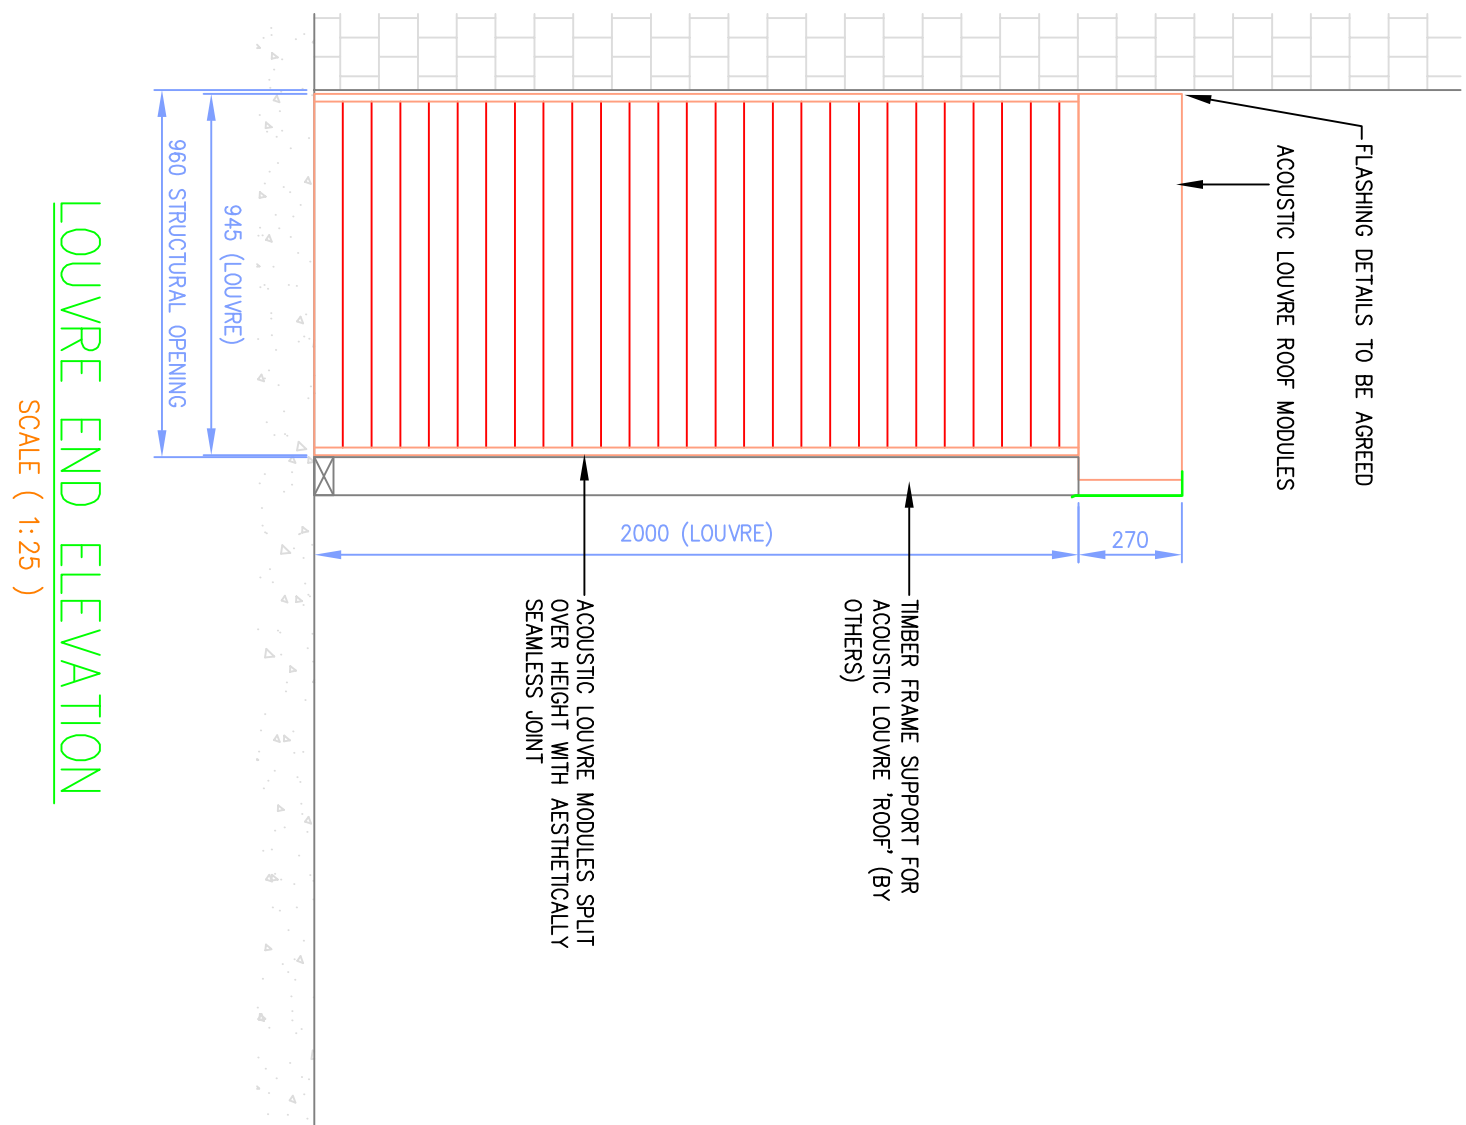

LOUVRE END ELEVATION  
SCALE ( 1:25 )