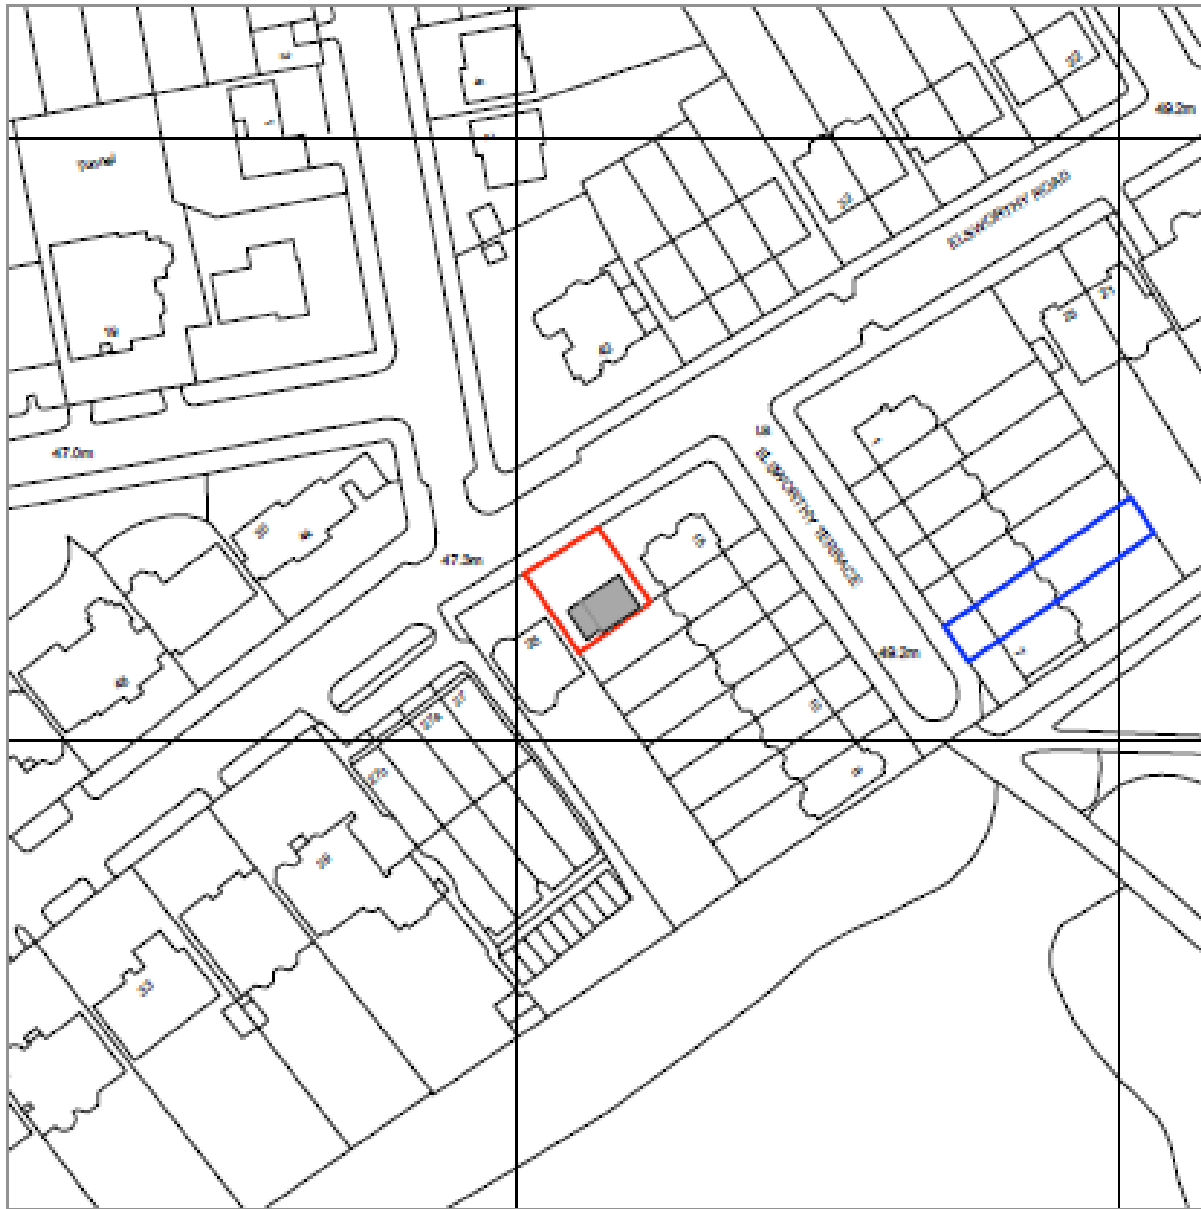


notes

Project Title
Elsworthy Road

Sheet Title
Location Plan

Timothy
Burgess
Architects

Issue

Scale 1:1250 @A3

Drawing No. 10014 - P001

Revision -

