


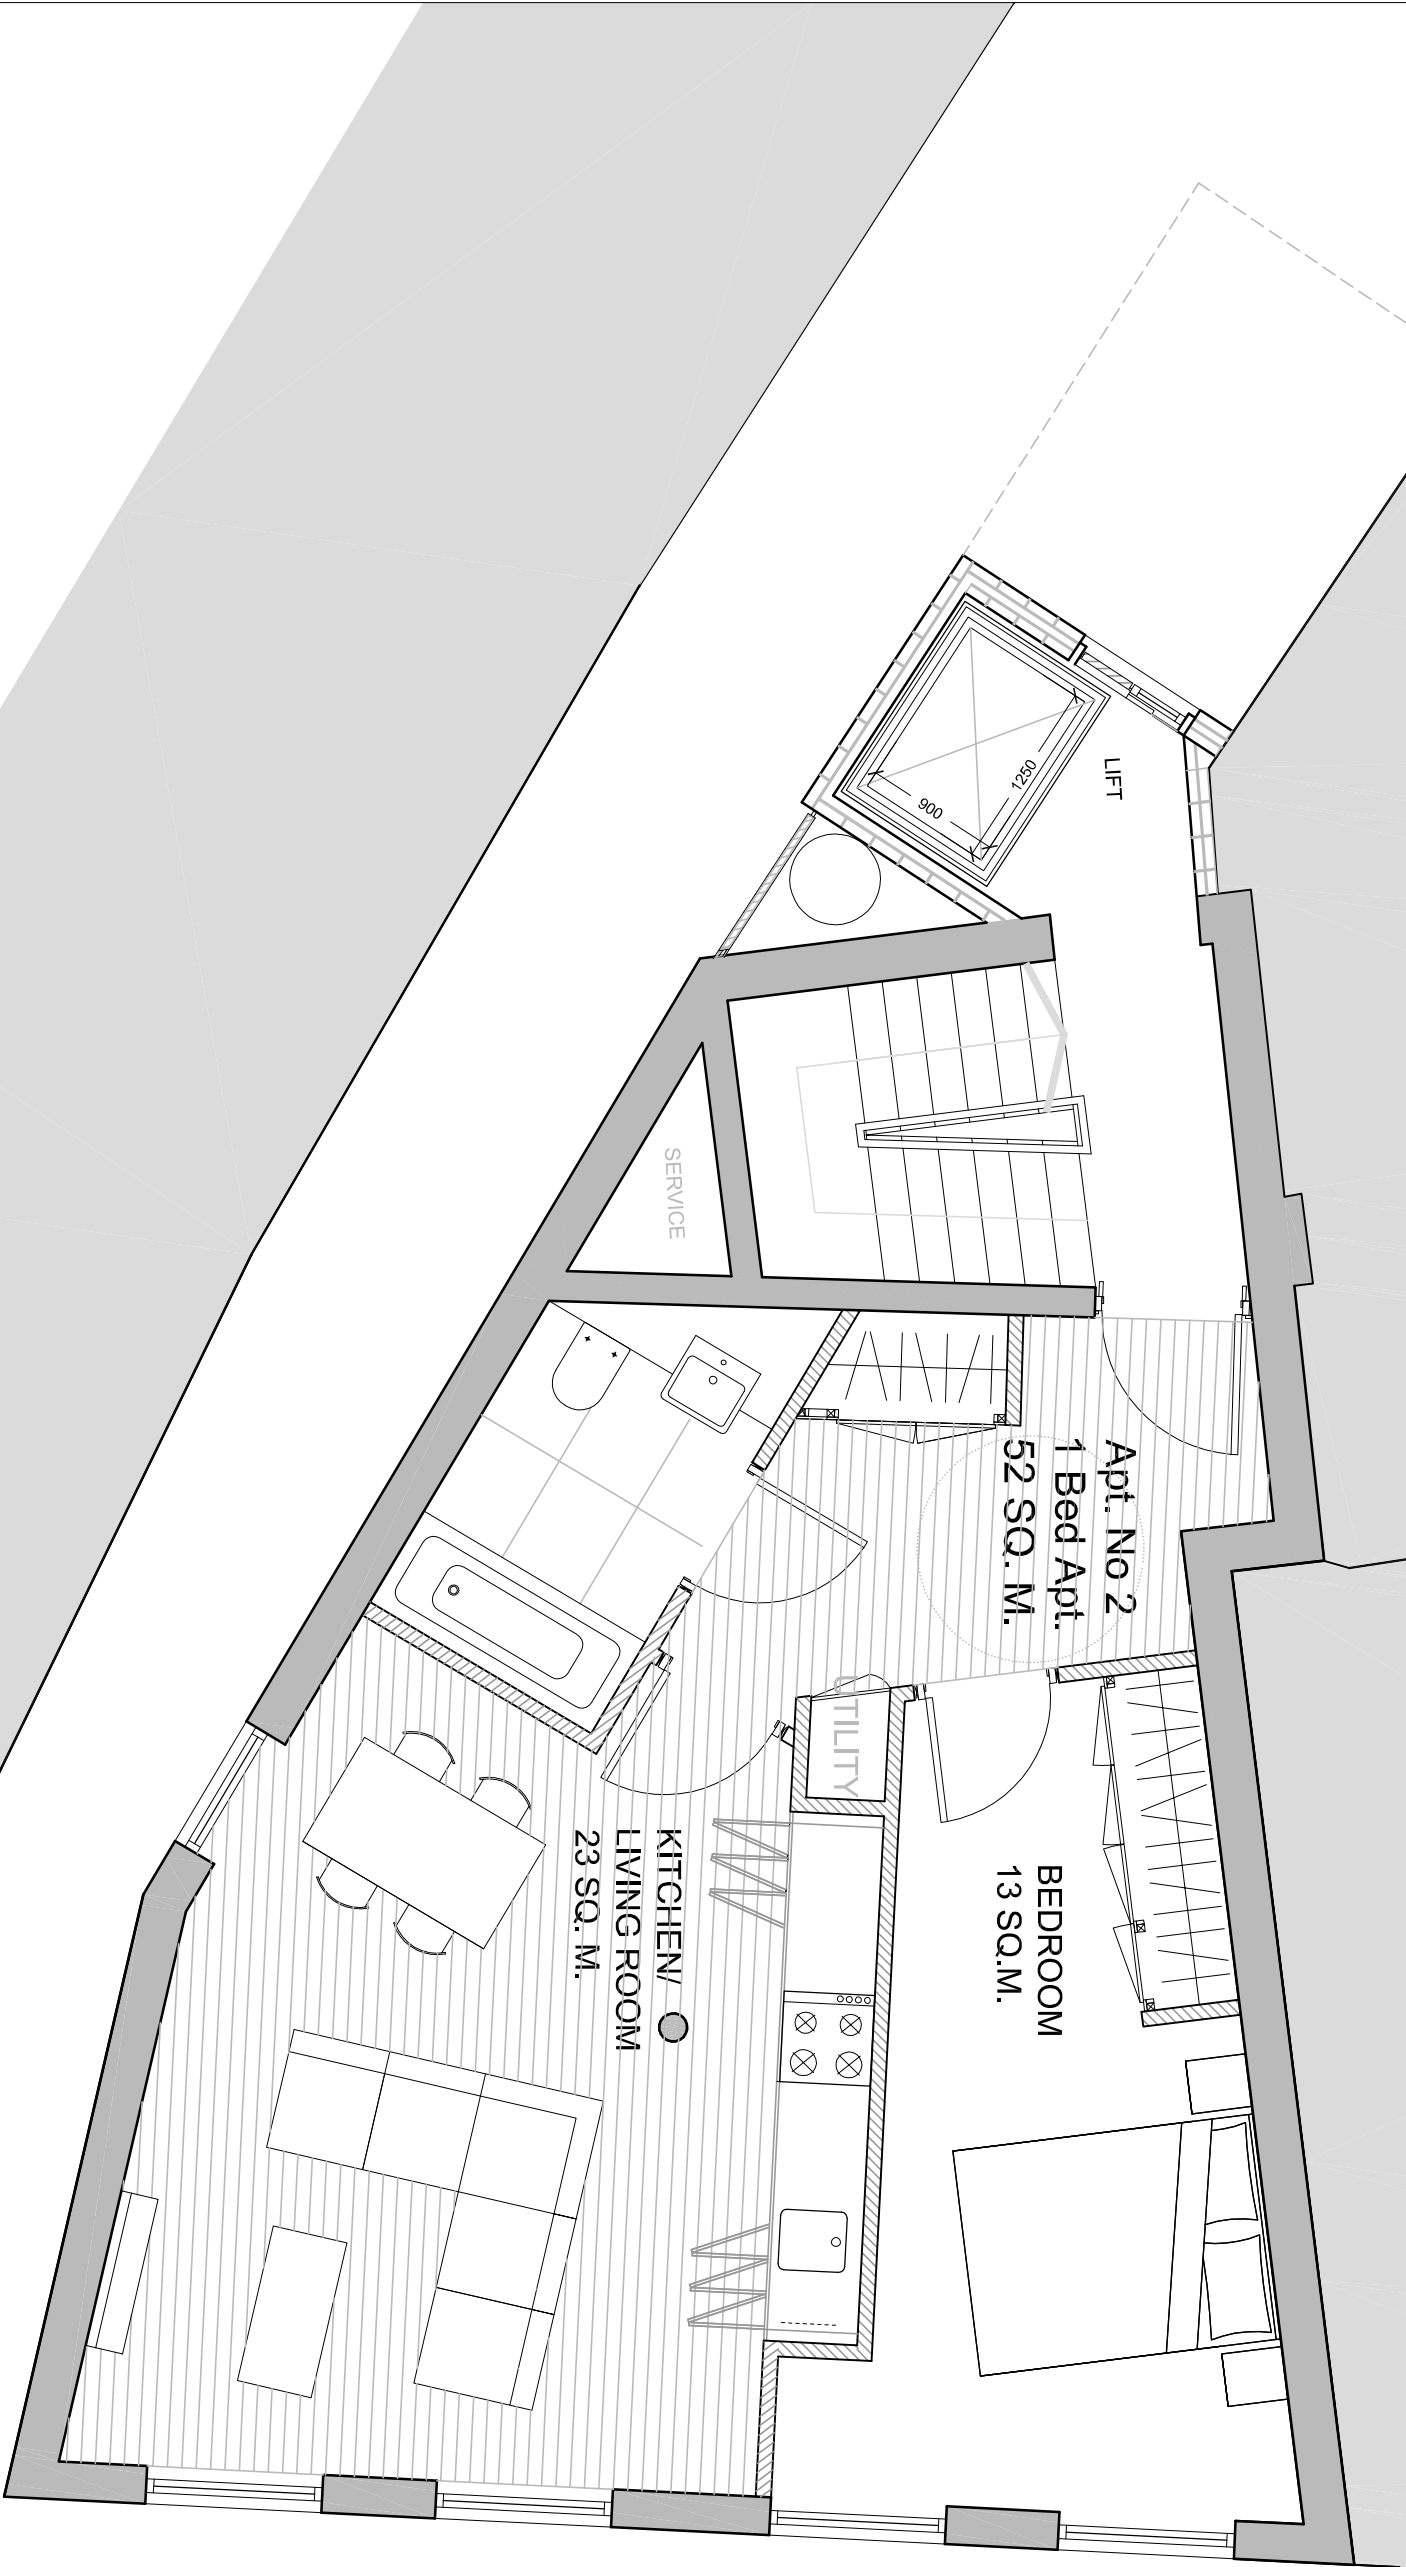

Revisions			Planning	10 Gate Street, Holborn, WC2A 3HP
Rev	Date	Description		
P1	25/07/13	Issued for review.		Proposed Second Floor Plan
© Lynas Architecture Ltd. (s)2013 The drawings have been produced for Lynas Grenville and have been prepared for use by any other person for any other purpose. Do not reproduce without permission of the owner.			info@lynasarchitecture.com www.lynasarchitecture.com 199-201 Richmond Road, Studio 3, London, E83N	
			2013_06_17 1/50@A3 (P1)102 / P1	

