


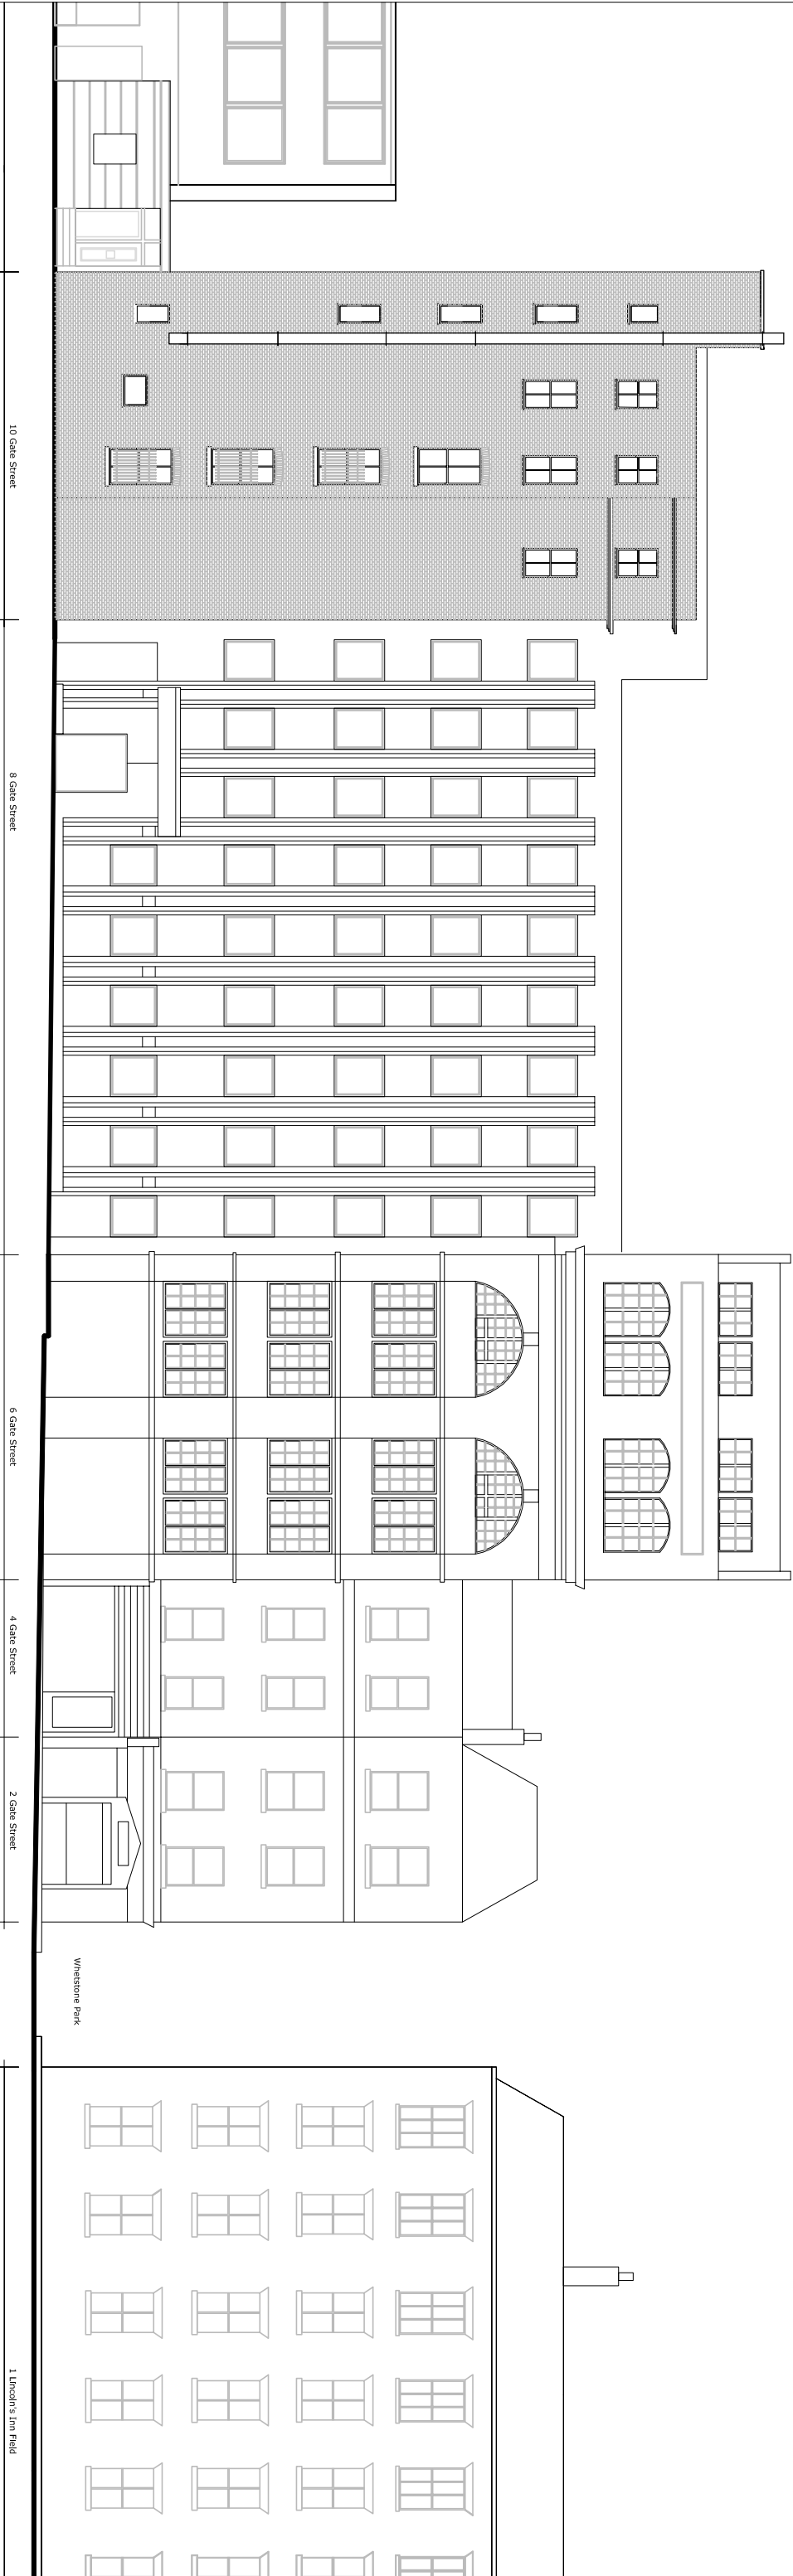

Revisions			Planning	10 Gate Street, Holborn, WC2A 3HP
Rev	Date	Description		
P1	11/09/13	LA	Planning Issue	
© Lynas Architecture Ltd (a)2012 Do not reproduce without permission of the owner				
This document has been produced by Lynas Architecture and is intended for use by the client for their own use and is not to be used for any other purpose without the written permission of the owner.				