


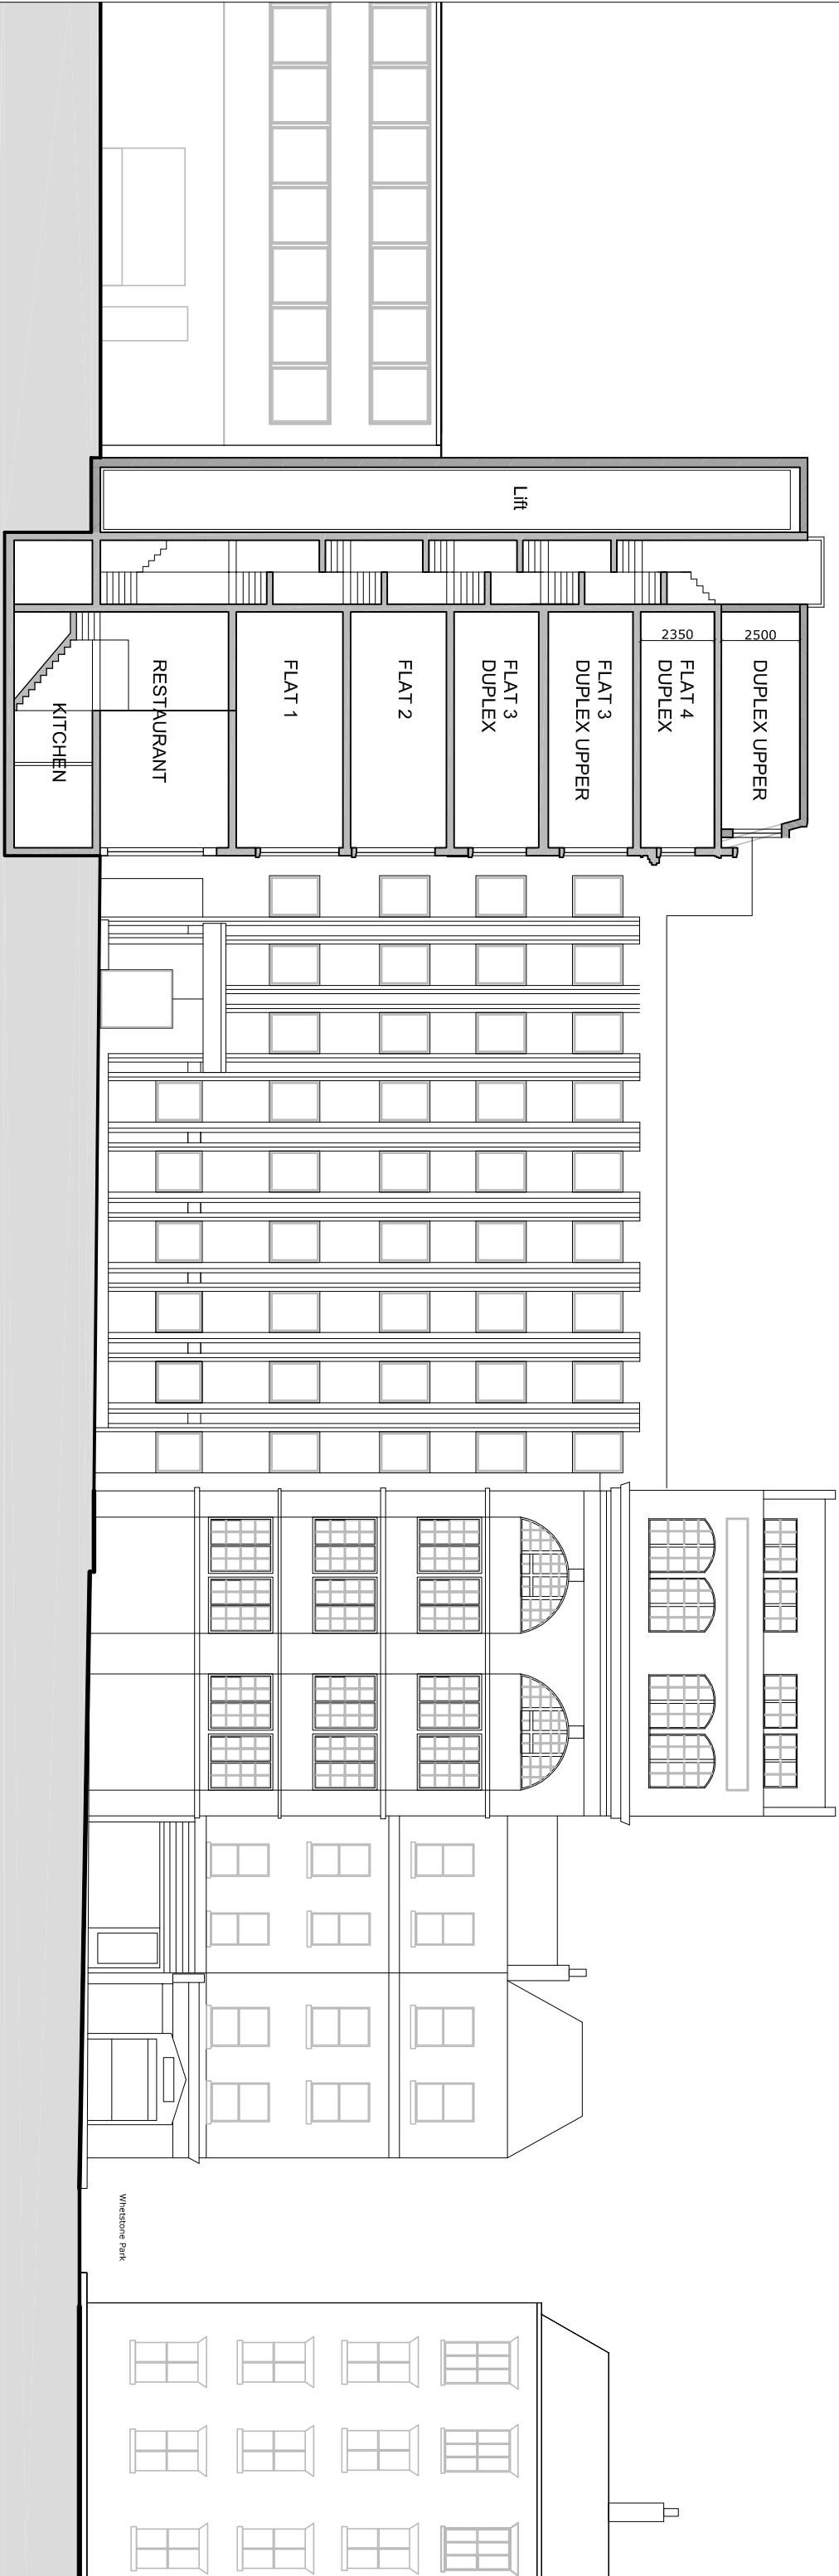

Little Tumble 10 Gate Street 8 Gate Street 6 Gate Street 4 Gate Street 2 Gate Street

Revisions			10 Gate Street, Holborn, WC2A 3HP	Proposed West Section Elevation	
Rev	Date	By			Description
P1	23/07/23	LA			glass balustrade over restaurant roof entrance. Floor to ceiling height added.
P2	24/07/23	LA			Duplex added instead of 2 one beds to 3rd and 4th floor.
P3	25/07/23	LA	Duplex added instead of 2 one beds to 3rd and 4th floor.		
© Lynas Architecture Ltd (c)2023			This drawing has been produced for THE CLIENT and is not intended for use by any other person or for any other purpose.		
Do not reproduce without permission of the owner					
			Do not scale from this drawing		
			info@lynasarchitecture.com www.lynasarchitecture.com 199-205 Richmond Road, Studio 3, London, E8 3NU	lynasarchitecture	