


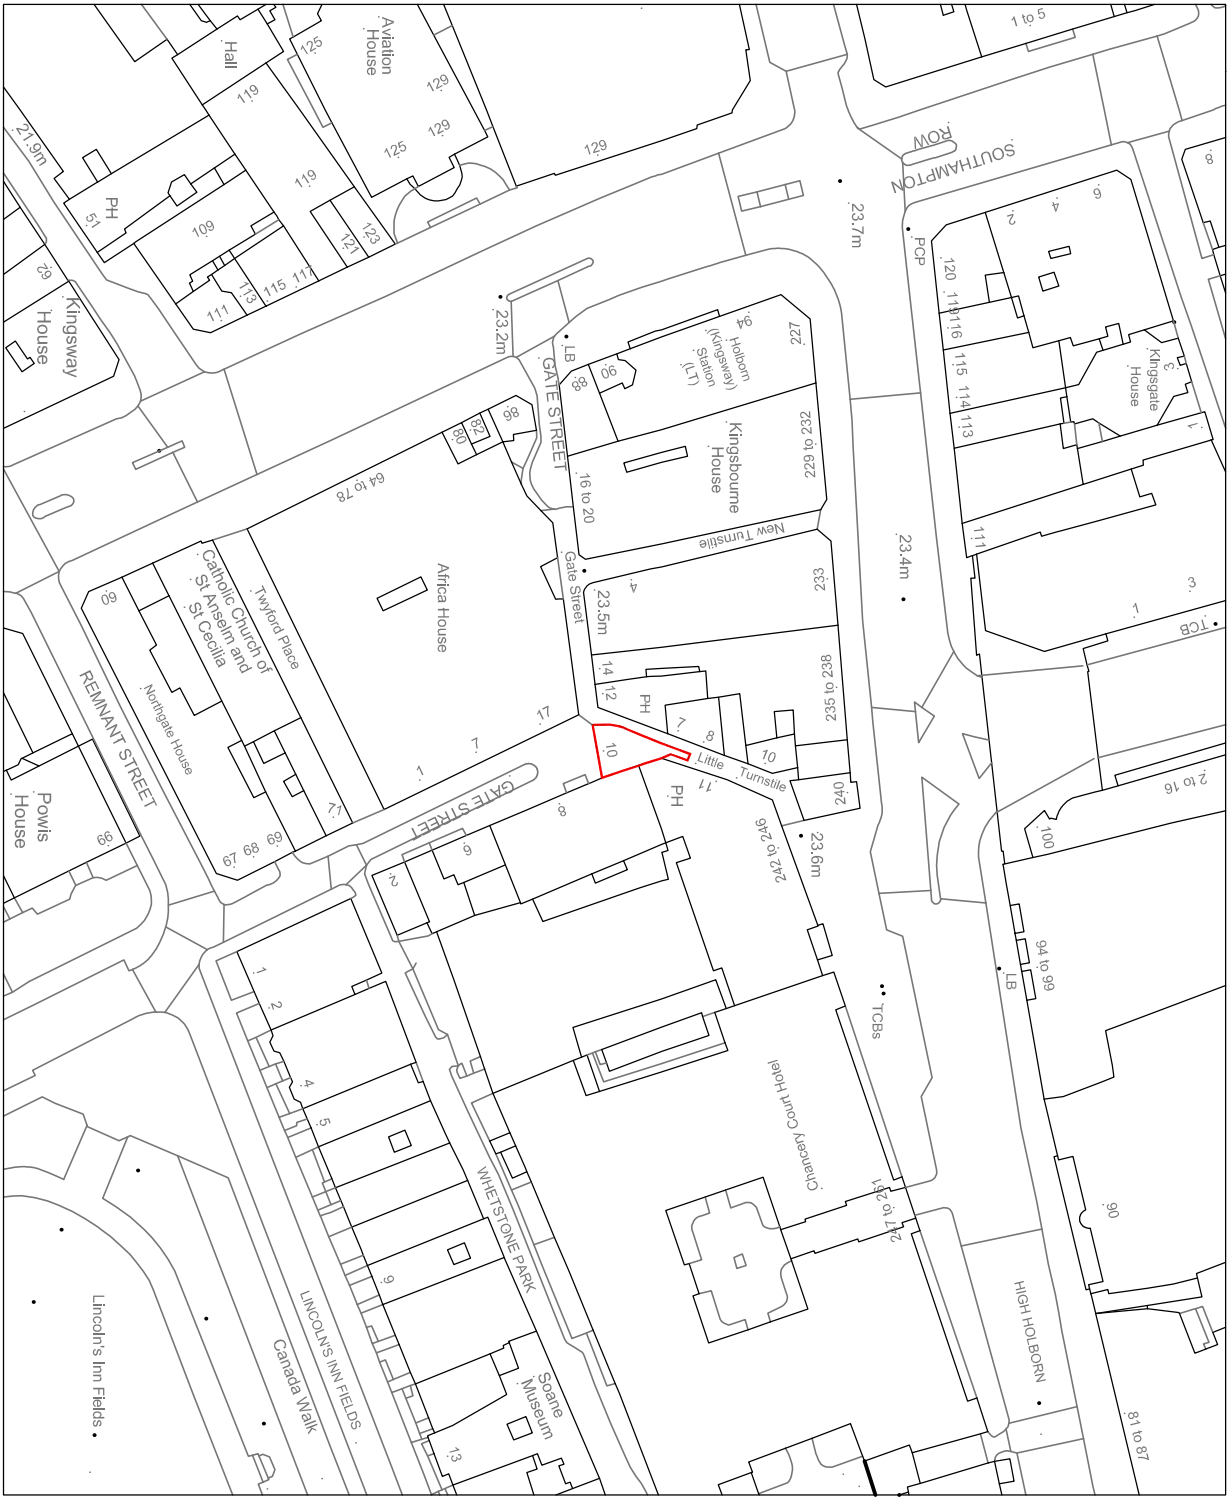

| Revisions |          |                    | Planning                                                                            | 10 Gate Street, SW11 5RL |
|-----------|----------|--------------------|-------------------------------------------------------------------------------------|--------------------------|
| Rev       | Date     | Description        |                                                                                     |                          |
| P1        | 25/07/23 | Issued for review. |  | Site Location Plan       |
|           |          |                    |                                                                                     |                          |

lynasarchitecture