



PLANNING

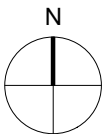

Scale: 1:1250@A4

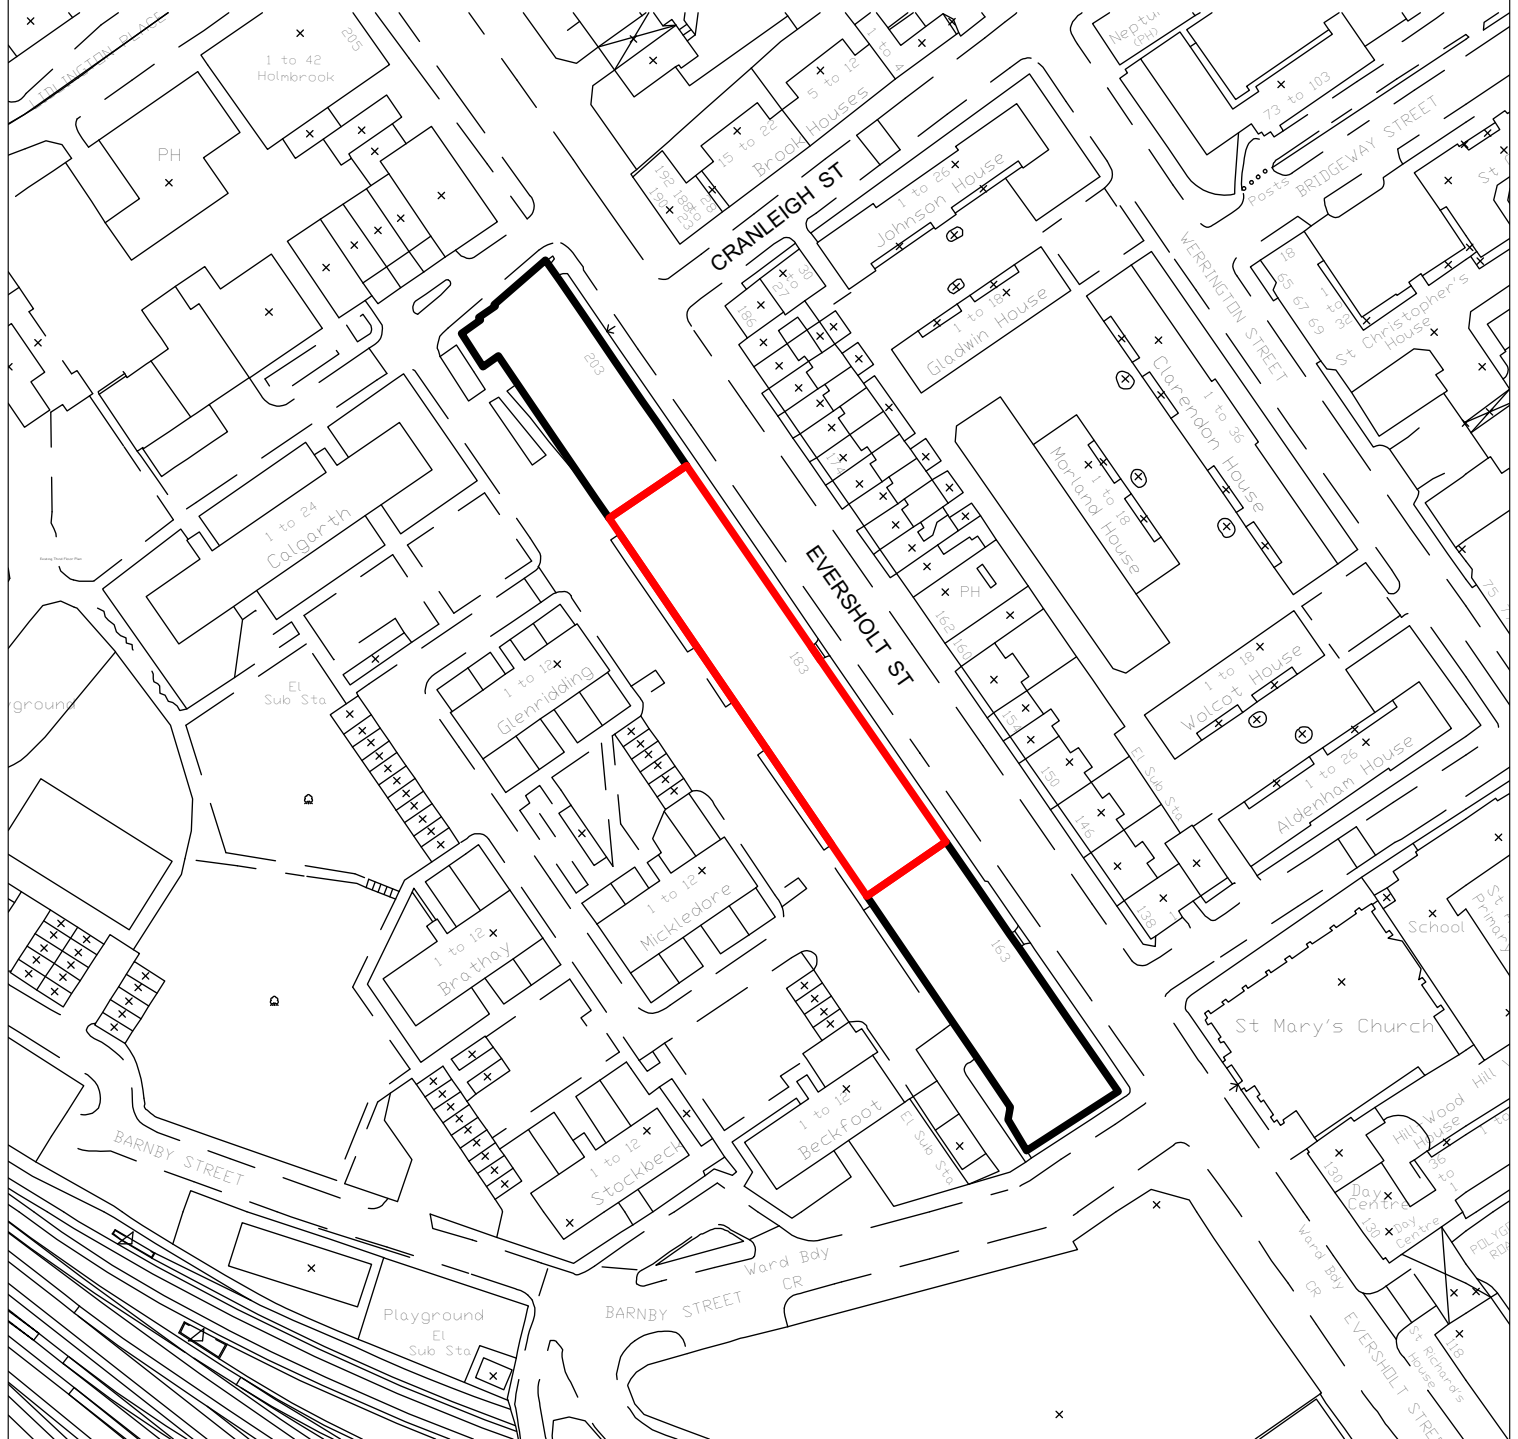

189(PL)01

Site Location Plan

183 Eversholt St

Scale: 1:1250@A4

halebrown architects

Hale Brown Architects Ltd. Unit 3, Phoenix Wharf, Eel Pie Island, Twickenham, London TW1 3DY

T: 020 8977 6946 E: mail@halebrown.com W: www.halebrown.com