

NOTE:

Metal profile frame, projecting external sign. Frame fixed to brick using anchor bolts (sized by fabricator). Frame finish; Powder coated in graphite black RAL 9011.
Opal acrylic panels to both sides. Background is masked with solid (blackout) external grade vinyl film, finished in graphite black RAL 9011
See fabricators drawing: Ref: 14182-03 for further details.



SEVEN DIALS STUDIO




SEVEN DIALS WAREHOUSE



SEVEN DIALS CLUB

PROPOSED SIGNAGE ARTWORK

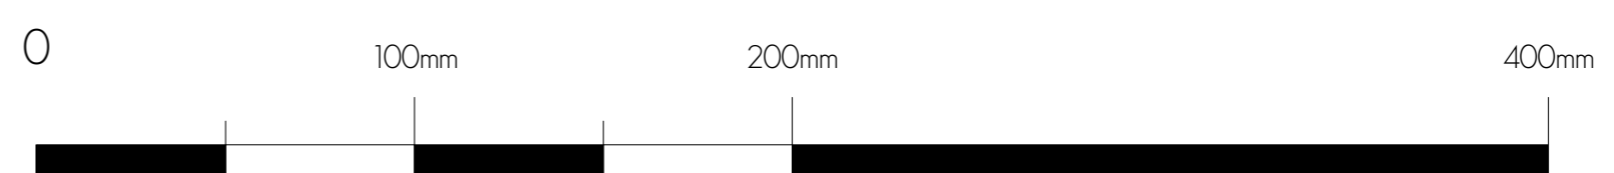

PLANNING

A	12.07.17	Illumination Removed
rev.	date	notes

gpod architecture & interior design

CLIENT **PZR LIMITED, C/O CBRE GI**

PROJECT **SEVEN DIALS WAREHOUSE LONDON WC2**

TITLE **PROPOSED SIGNAGE ARTWORK**

DWG NO **527S-AS.02** REV **A**

DRAWN BY **SF** SCALE **1:2@A1**

CHECKED BY **DS** DATE **MAR 2017**

T: 020 7549 2133
F: 020 7549 2144
E: info@gpodltd.com
W: www.gpodltd.com

2nd Floor
130 Old Street
London, EC1V 9BD

The drawing is the copyright of gpod London Ltd. Not to be reproduced, altered or disclosed to any unauthorised person either wholly or in part without written permission. Do not scale this drawing. All indicated dimensions to be checked and verified on site by the contractor before commencement of any fabrication drawings or work whatsoever on site. Report any discrepancies to the Architect immediately. Drawings to be read in conjunction with relevant drawings and specifications.

FILE NAME **PRINT SIZE A1**