

**NOTES**

1. ALL DRAWINGS TO BE READ IN CONJUNCTION WITH ALL SPECIFICATIONS AND ALL ENGINEER'S DRAWINGS.
2. DO NOT SCALE FROM THE DRAWING.

PRELIMINARY

REVISION / DESCRIPTION      DRAWN/CHECKED      DATE

Grech Drawing Management  
 3rd Floor, Sun Alliance House  
 29 London Road  
 Bromley, BR1 1DG  
 Telephone (020) 8466 5259  
 Fax (020) 8466 9982




PROJECT TITLE  
 101 Regents Park Road  
 London NW1 8UR

DRAWING TITLE      SCALE  
 Second Floor  
 Proposed Plan      1:50 @ A3

DATE  
 06/07/07

PROJECT NUMBER      DRAWING NO.      REVISION  
 -      101RP/01      00

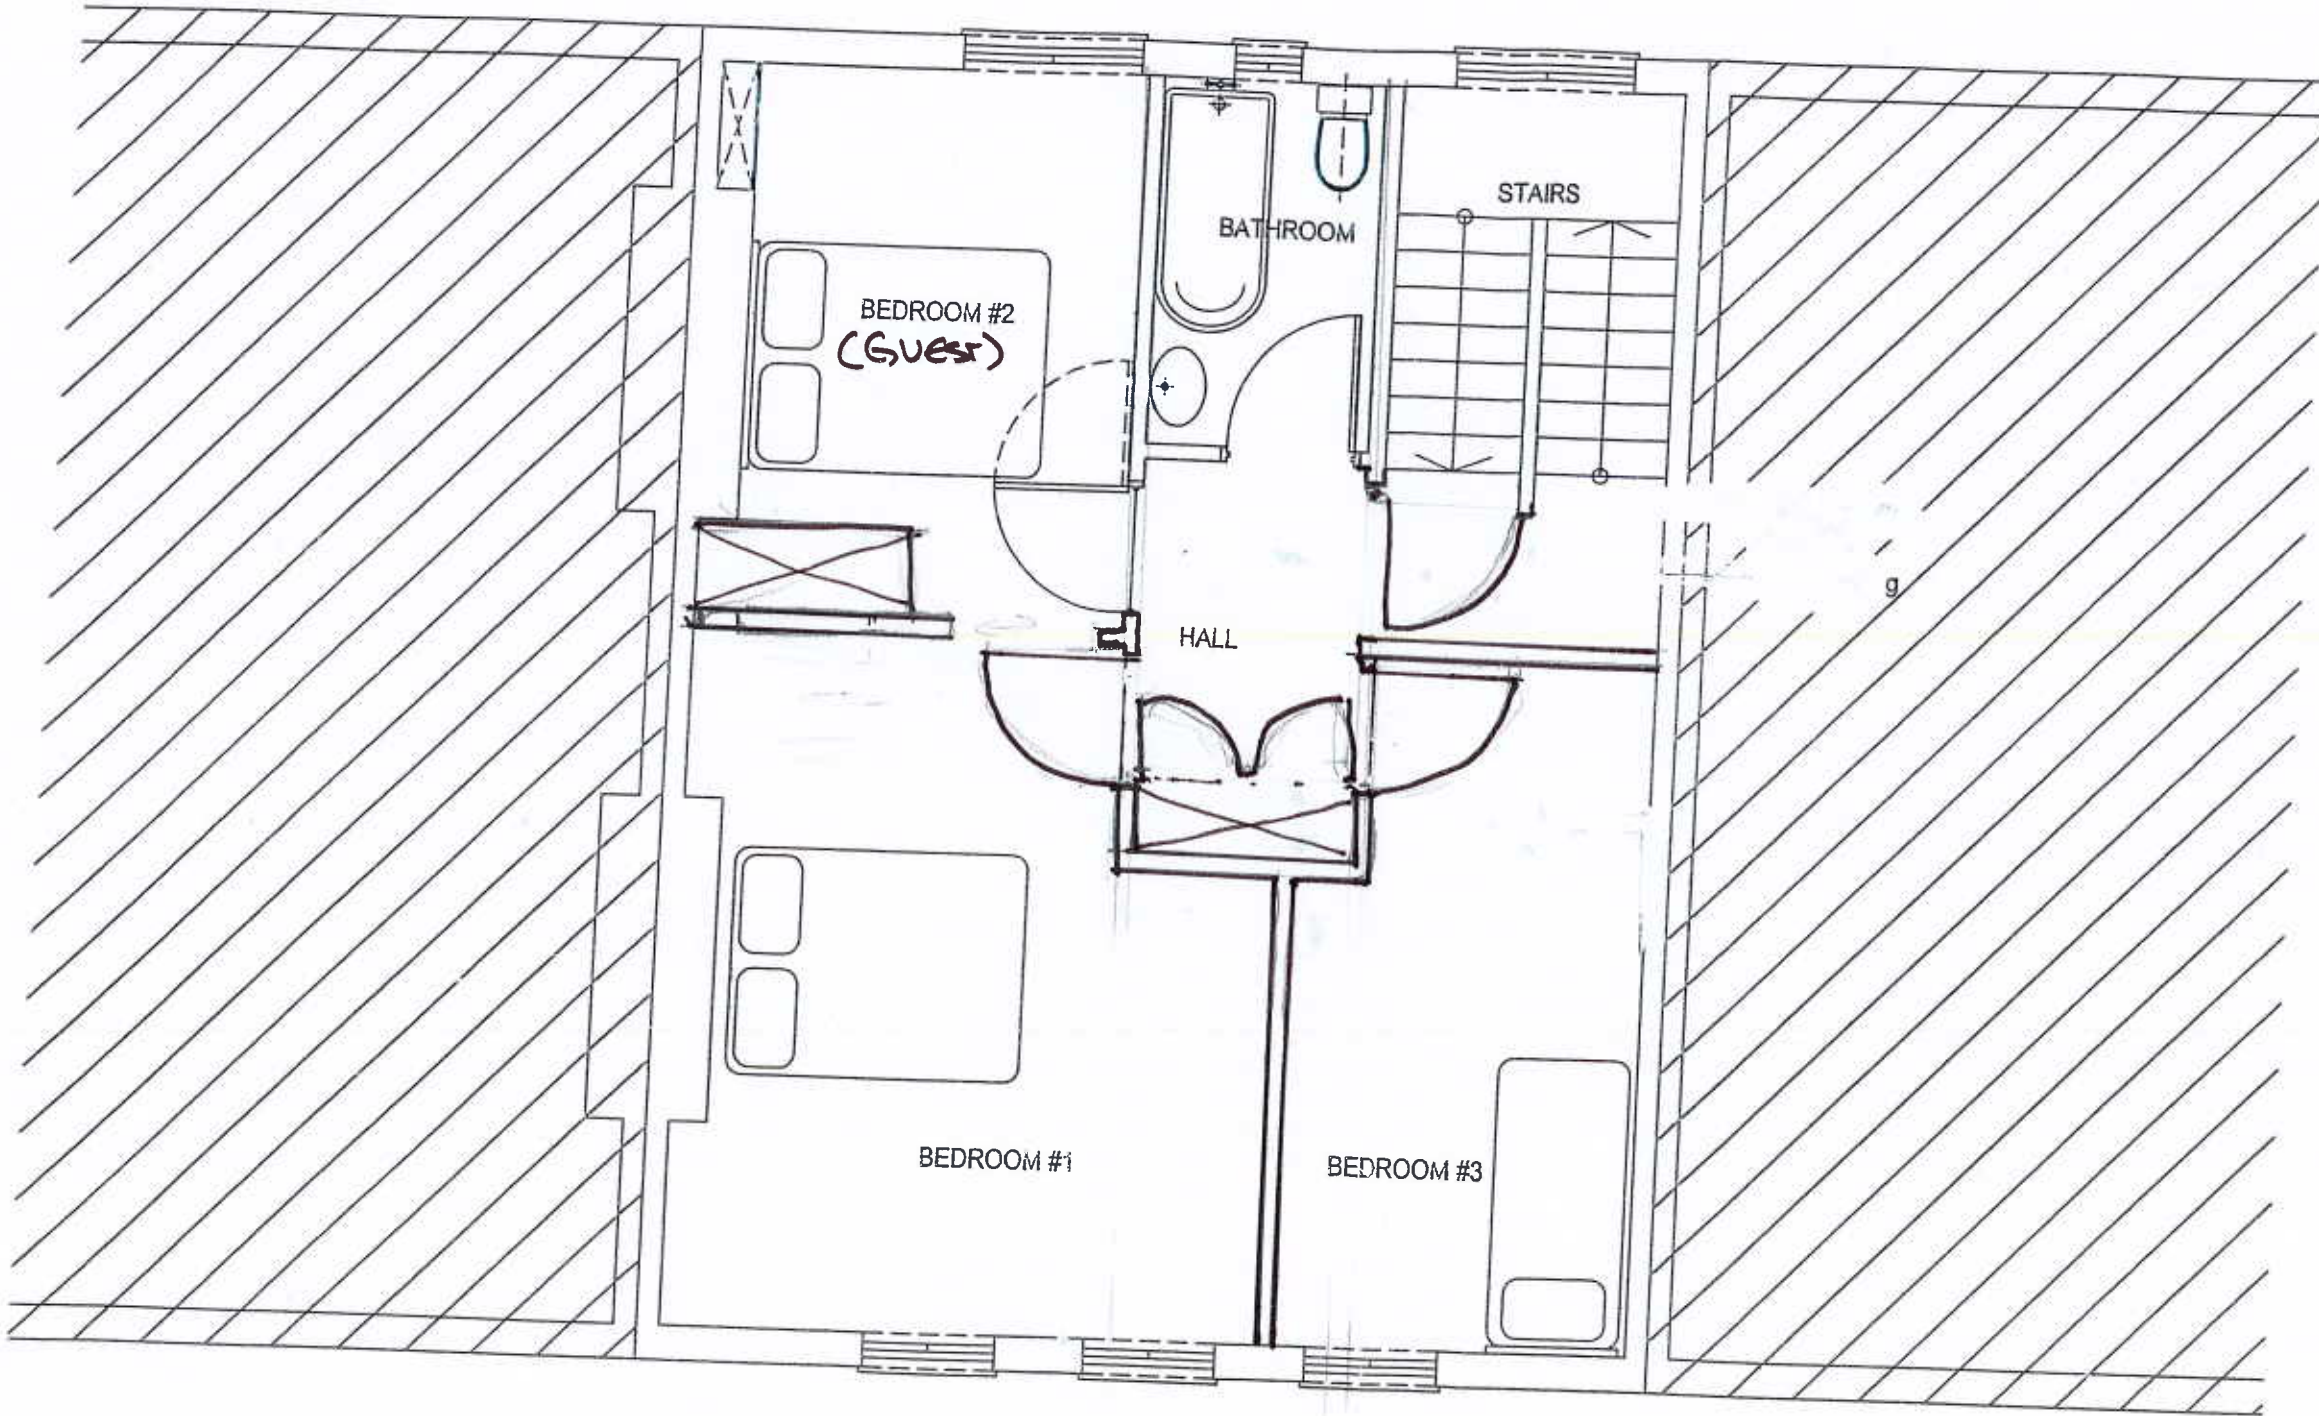

**NOTES**

1. ALL DRAWINGS TO BE READ IN CONJUNCTION WITH ALL SPECIFICATIONS AND ALL ENGINEER'S DRAWINGS.
2. DO NOT SCALE FROM THE DRAWING.

PRELIMINARY

REVISION / DESCRIPTION      DRAWN / CHECKED      DATE

Grech Drawing Management  
 3rd Floor, Sun Alliance House  
 29 London Road  
 Bromley, BR1 1DG  
 Telephone (020) 8466 5259  
 Fax (020) 8466 9982



PROJECT TITLE  
 101 Regents Park Road  
 London NW1 8UR

DRAWING TITLE Second Floor EXISTING PLAN	SCALE 1:50 @ A3
	DATE 06/07/12
PROJECT / NOISE -	DRAWING NO. 101RP/04
	REVISION 00