

CLIENT:  
STABILITY INVESTMENTS LTD

TITLE:  
**SITE LOCATION PLAN**


PROJECT:  
GREAT QUEEN STREET

SCALE:  
1:1250@A3

|                             |                  |
|-----------------------------|------------------|
| DRG NO:<br><b>0054_GA_0</b> | REV:<br><b>B</b> |
|-----------------------------|------------------|

|              |                |                     |
|--------------|----------------|---------------------|
| DRAWN:<br>AS | CHECKED:<br>KP | DATE:<br>25/07/2014 |
|--------------|----------------|---------------------|

NOTES :

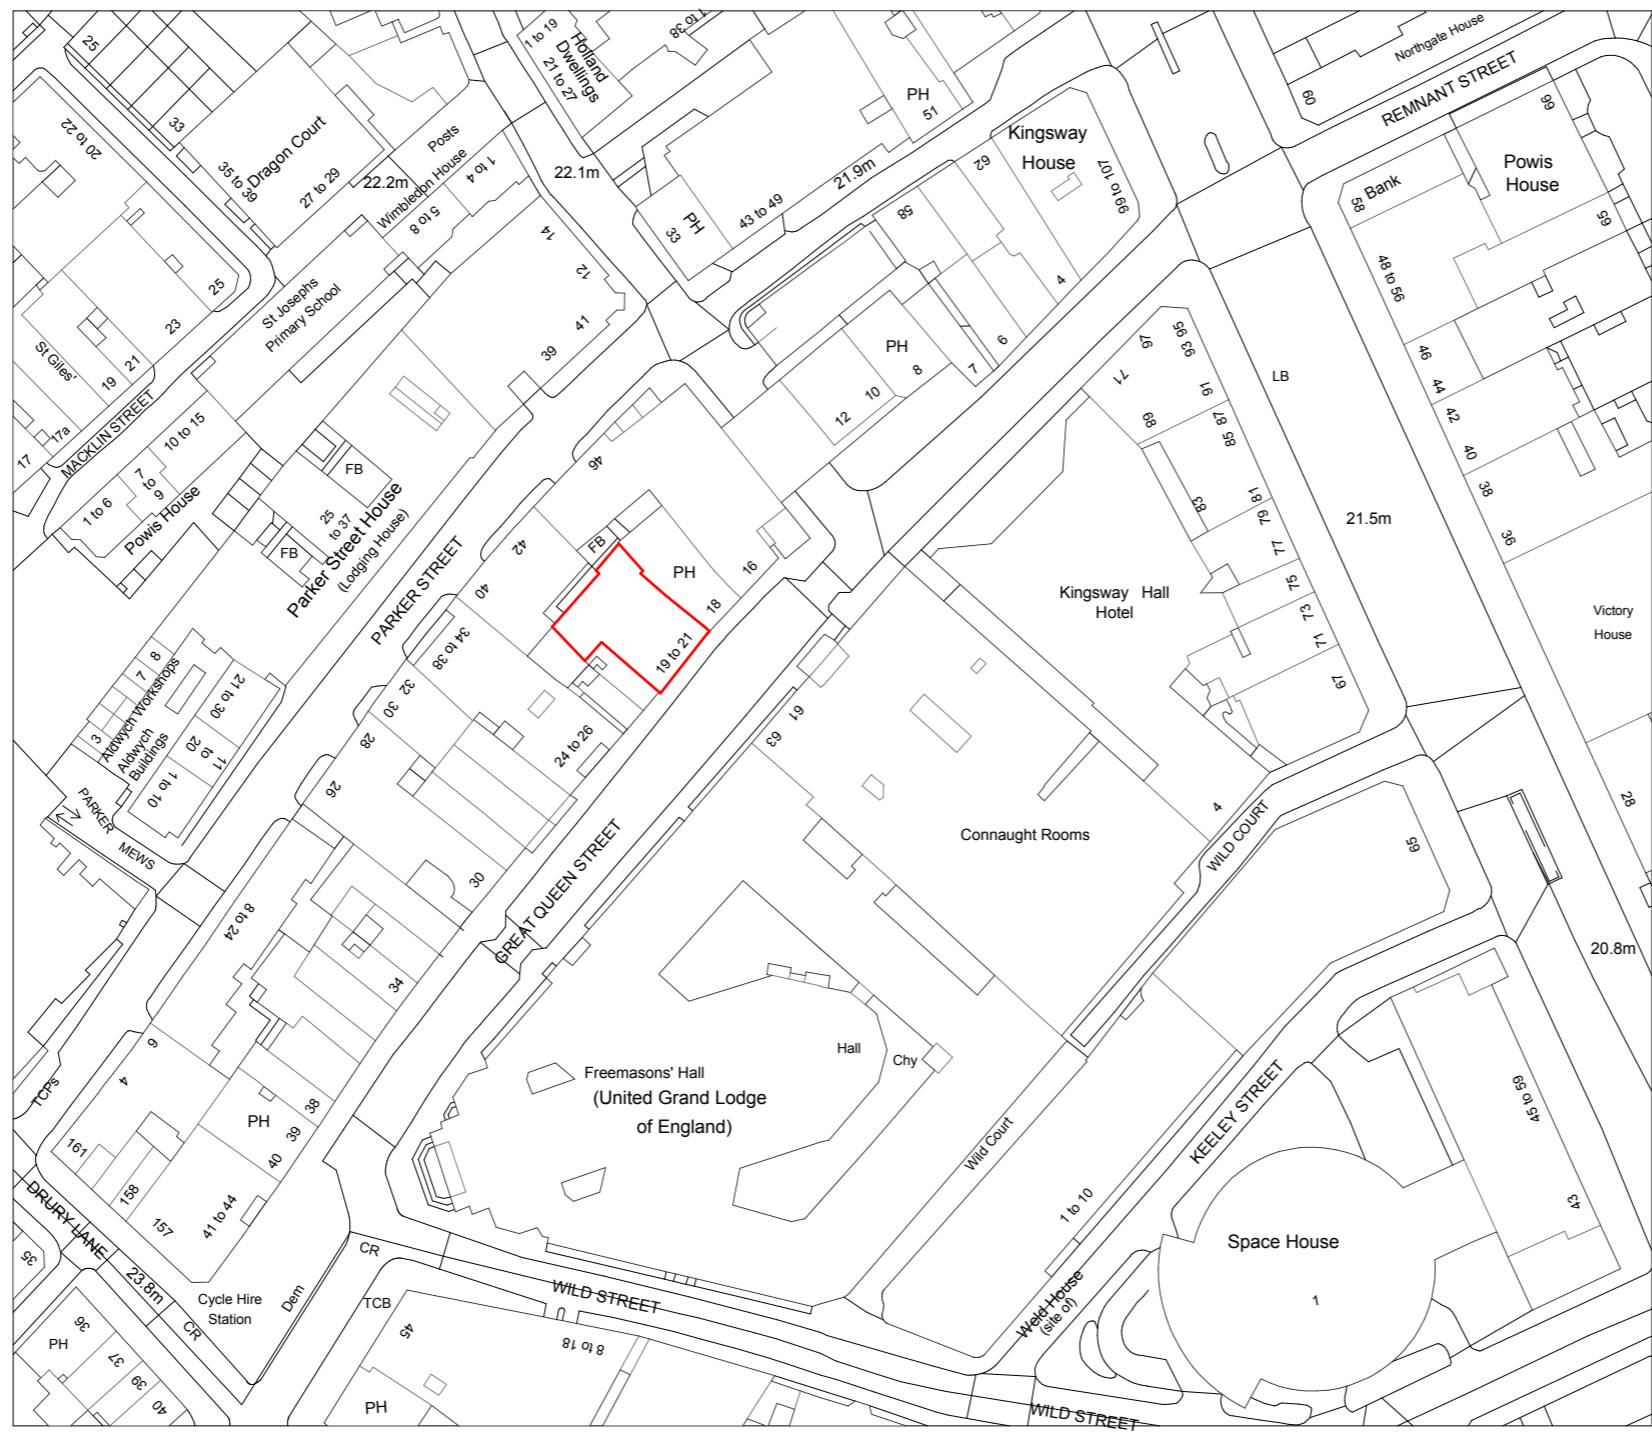

This drawing is the Copy right of LATIS limited.  
This drawing has been produced electronically and may have been photo reduced or enlarged when copied. Do not scale from drawing. Work only to figured dimensions  
This drawing is to be read in conjunction with relevant consultants and engineers drawings and specifications.