
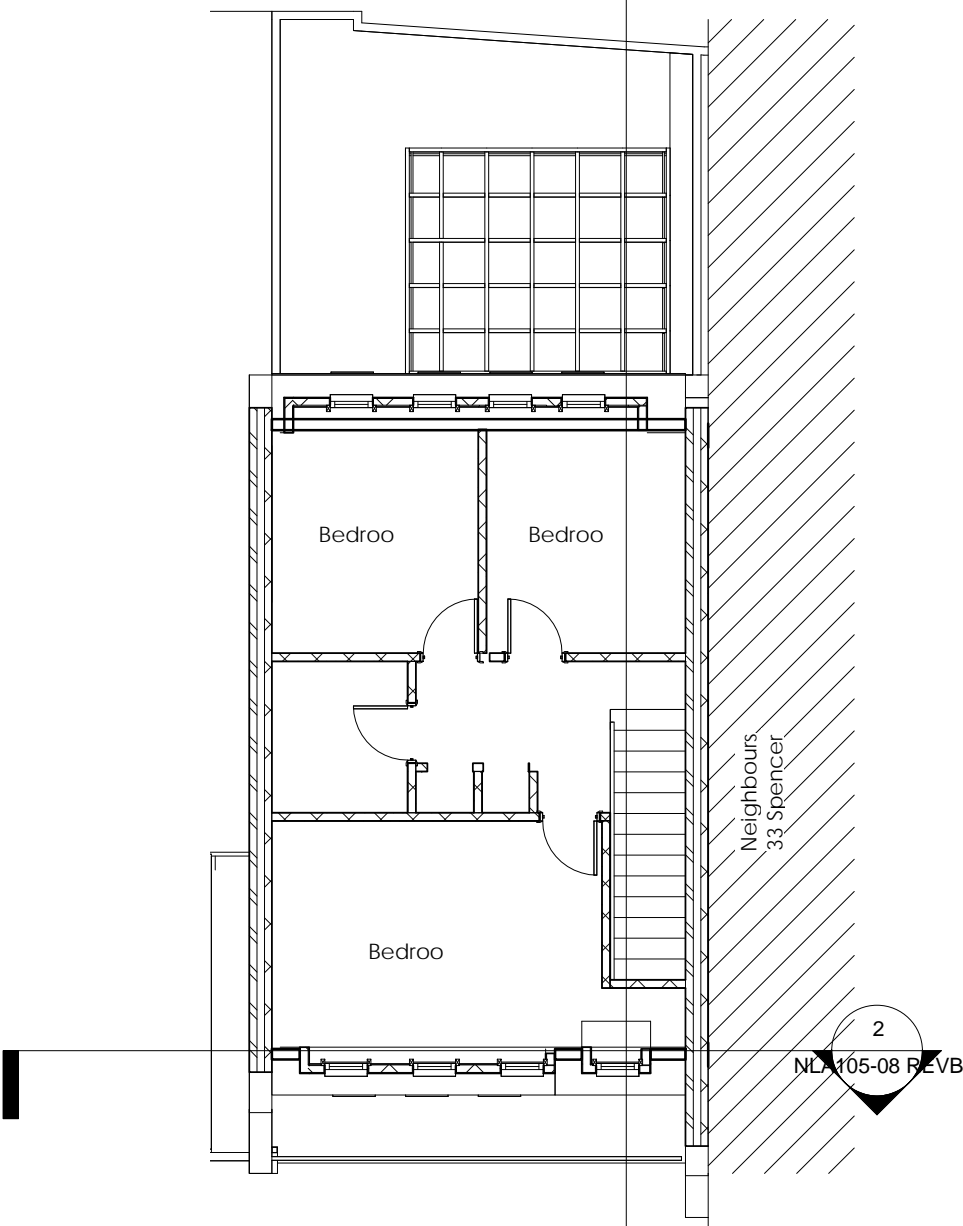
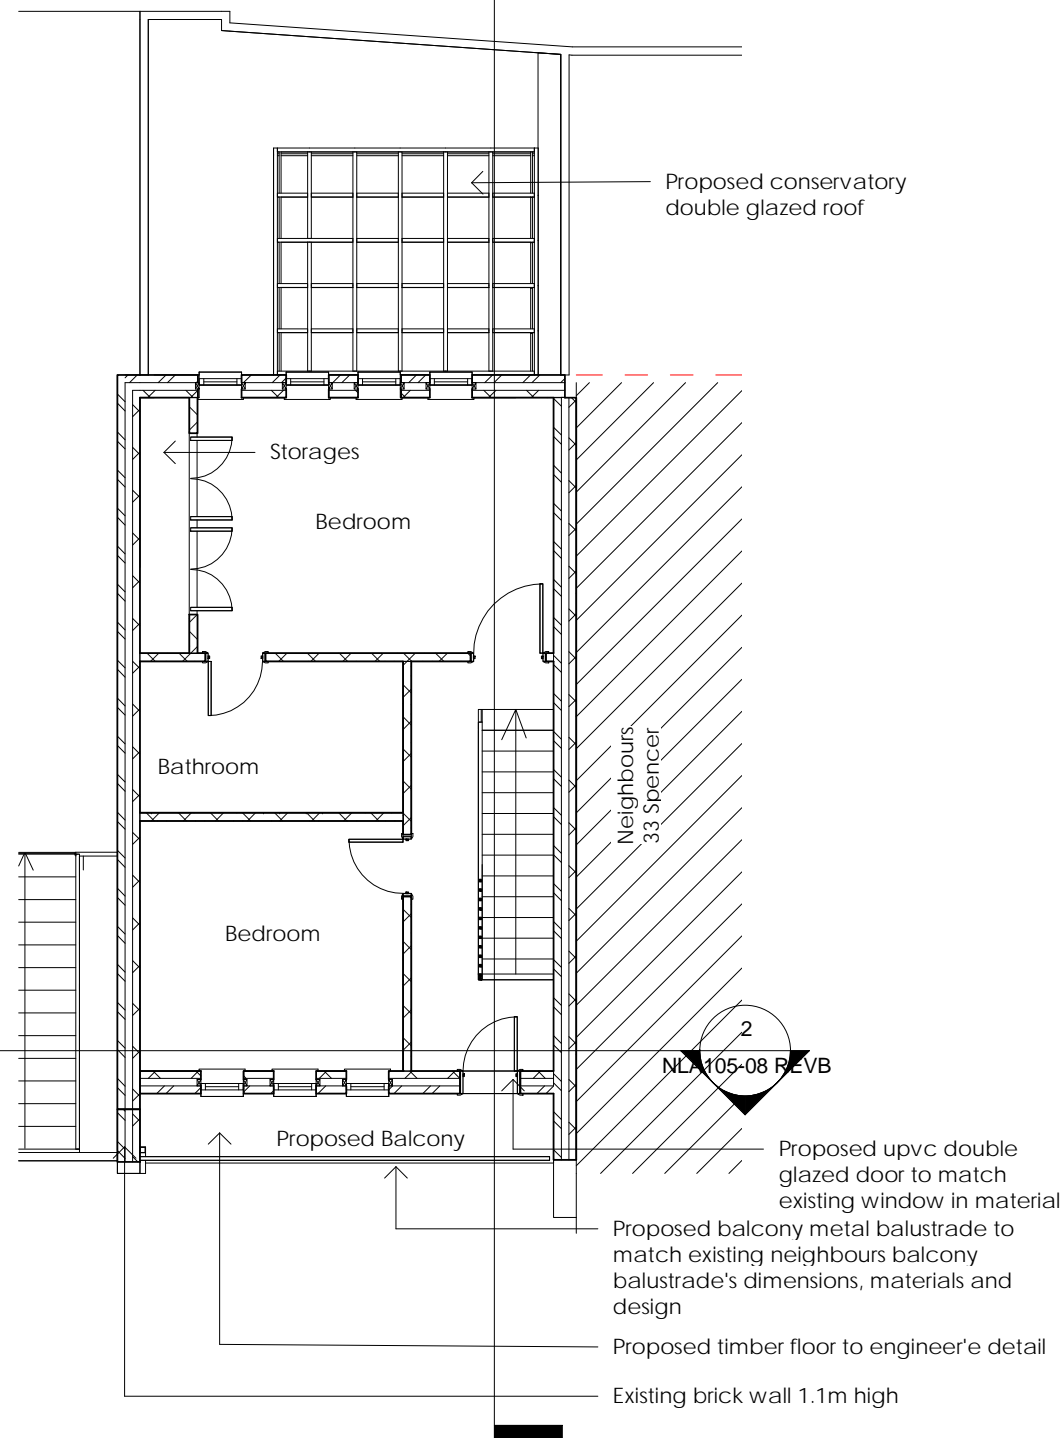



NOTES:

1. This drawing is to be read in conjunction with all relevant contract documentation from the design team, with any conflicting information to be brought to the attention of Ash&So Architecture in writing before commencing on site.
2. The contractor is to check and verify all levels and dimensions before construction. Any discrepancies are to be brought to the attention of Ash&So Architecture in writing before commencing on site.
3. All dimensions in mm, unless otherwise stated.
4. Do not scale from this drawing.
5. All sub base and concrete design and specification to engineer's details. All diagrams provided here are purely indicative.
6. Waterproofing of any element to be specified by others.
7. All proprietary products shall be installed in accordance with manufacturers written instructions.

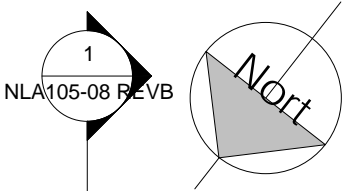

2 Proposed Second Floor Plan

1 Proposed First Floor Plan

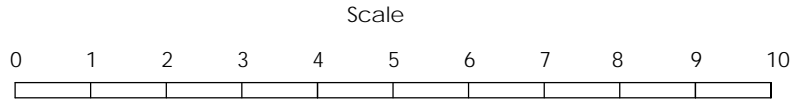

Project

34 Spencer Walk NW3

Project

NLA105

Sheet

NLA105-07 REV B

Sheet

Proposed Floor Plans

Rev:

09.06.17 - REVA - North sign and scale bar added
13.07.17 - REV B - Revised Extension Conservatory dimension / material / area
and changing existing windows in living room to external double glazed door

Drawing

1 : 100

Paper

A3

Drawn

SL

Checked

SL

Drawn

21/05/17

Checked

21/05/17

NEWLAKE
ARCHITECTURE

Architectural & Planning Services

NewLake Architecture & Planning
40 Rosehill Avenue, Sutton SM1 3HG
T: (+44) 07534 053266 / 07854 841149
E: studio@ashandso.co.uk