
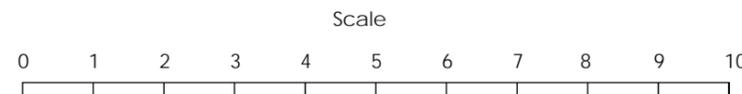
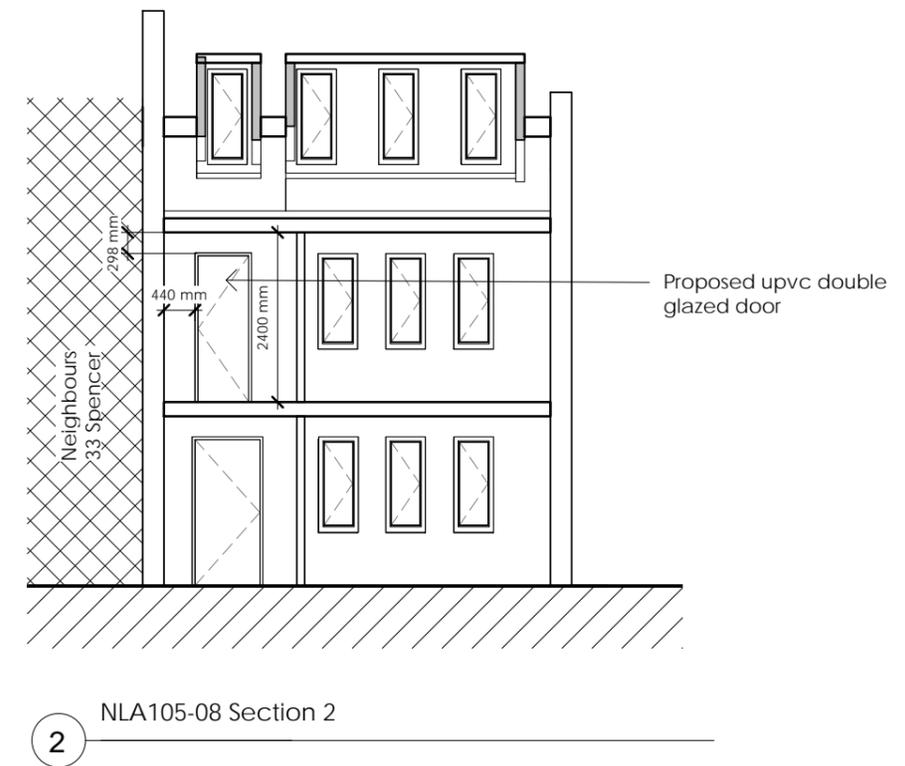


NOTES:

1. This drawing is to be read in conjunction with all relevant contract documentation from the design team, with any conflicting information to be brought to the attention of Ash&So Architecture in writing before commencing on site.
2. The contractor is to check and verify all levels and dimensions before construction. Any discrepancies are to be brought to the attention of Ash&So Architecture in writing before commencing on site.
3. All dimensions in mm, unless otherwise stated.
4. Do not scale from this drawing.
5. All sub base and concrete design and specification to engineer's details. All diagrams provided here are purely indicative.
6. Waterproofing of any element to be specified by others.
7. All proprietary products shall be installed in accordance with manufacturers written instructions.

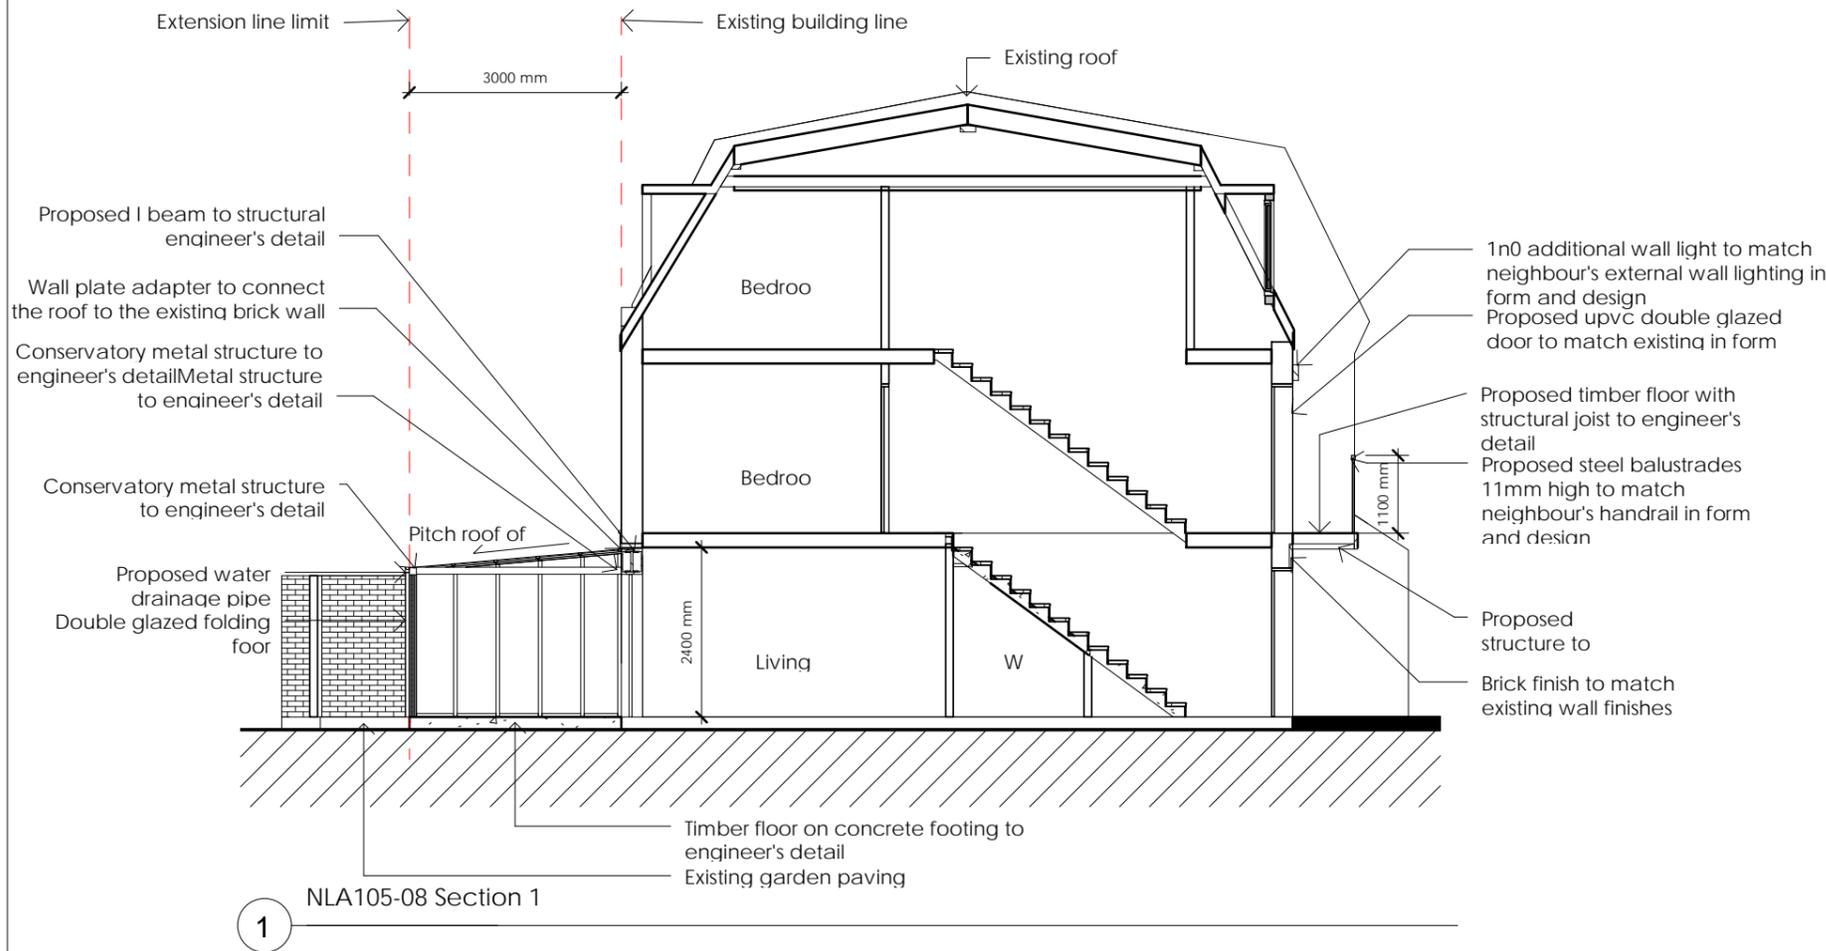

Project
34 Spencer Walk NW3

Project
NLA105

Sheet
NLA105-08 REV B

Sheet
Proposed Sections

Rev:
09.06.17 - REVA - North sign and scale bar added
13.07.17 - REV B - Revised Extension Conservatory dimension / material / area and changing existing windows in living room to external double

Drawing
1 : 100

Paper
A3

Drawn
SL

Checked
SL

Drawn
21/05/17

Checked
21/05/17

NEWLAKE ARCHITECTURE
Architectural & Planning Services

NewLake Architecture & Planning
40 Rosehill Avenue, Sutton SM1 3HG
T: (+44) 07534 053266 / 07854 841149
E: studio@ashandso.co.uk