

PLANNING

Planning and Building Regulations Design Consultants
Architectural Technologists
Local Authorities Planning Agent Group Member
Local Authorities Building Control Partner Member
Planning Portal Professional Status
Landmark and Promag Member
Planning Appeal Consultants

www.cadmonkies.co.uk
cadmonkies@btconnect.com
01280 - 70 44 44



Head Office : The Beathouse, 19 Westminster Court,
BRACKLEY, Northants, NN15 7ED
London Offices : Studio A2, Headcon Road,
Thornhill Heath, London, CH7 6DQ
Cadmonkies Studio A2 Castle Yard,
Richmond, LONDON, TW9 0TF

CLIENT:
Mr and Mrs N Chorana

ADDRESS:
31 Ferncroft Avenue
LONDON, NW3 7PG.

CONTACT:
Mr N Chorana

SITE:
31 Ferncroft Avenue
LONDON,
NW3 7PG.

SCHEME:
Proposed Single Storey Lower Ground,
Three / Two Storey Rear Extension,
Associated Internal / External works.

DRAWING TITLE:
Existing / Proposed
Sections


DATE: July 2017
DRAWN: david berious

SCALE: 1:100
REV:


2
©

DRAWING No:

P/16/197/006

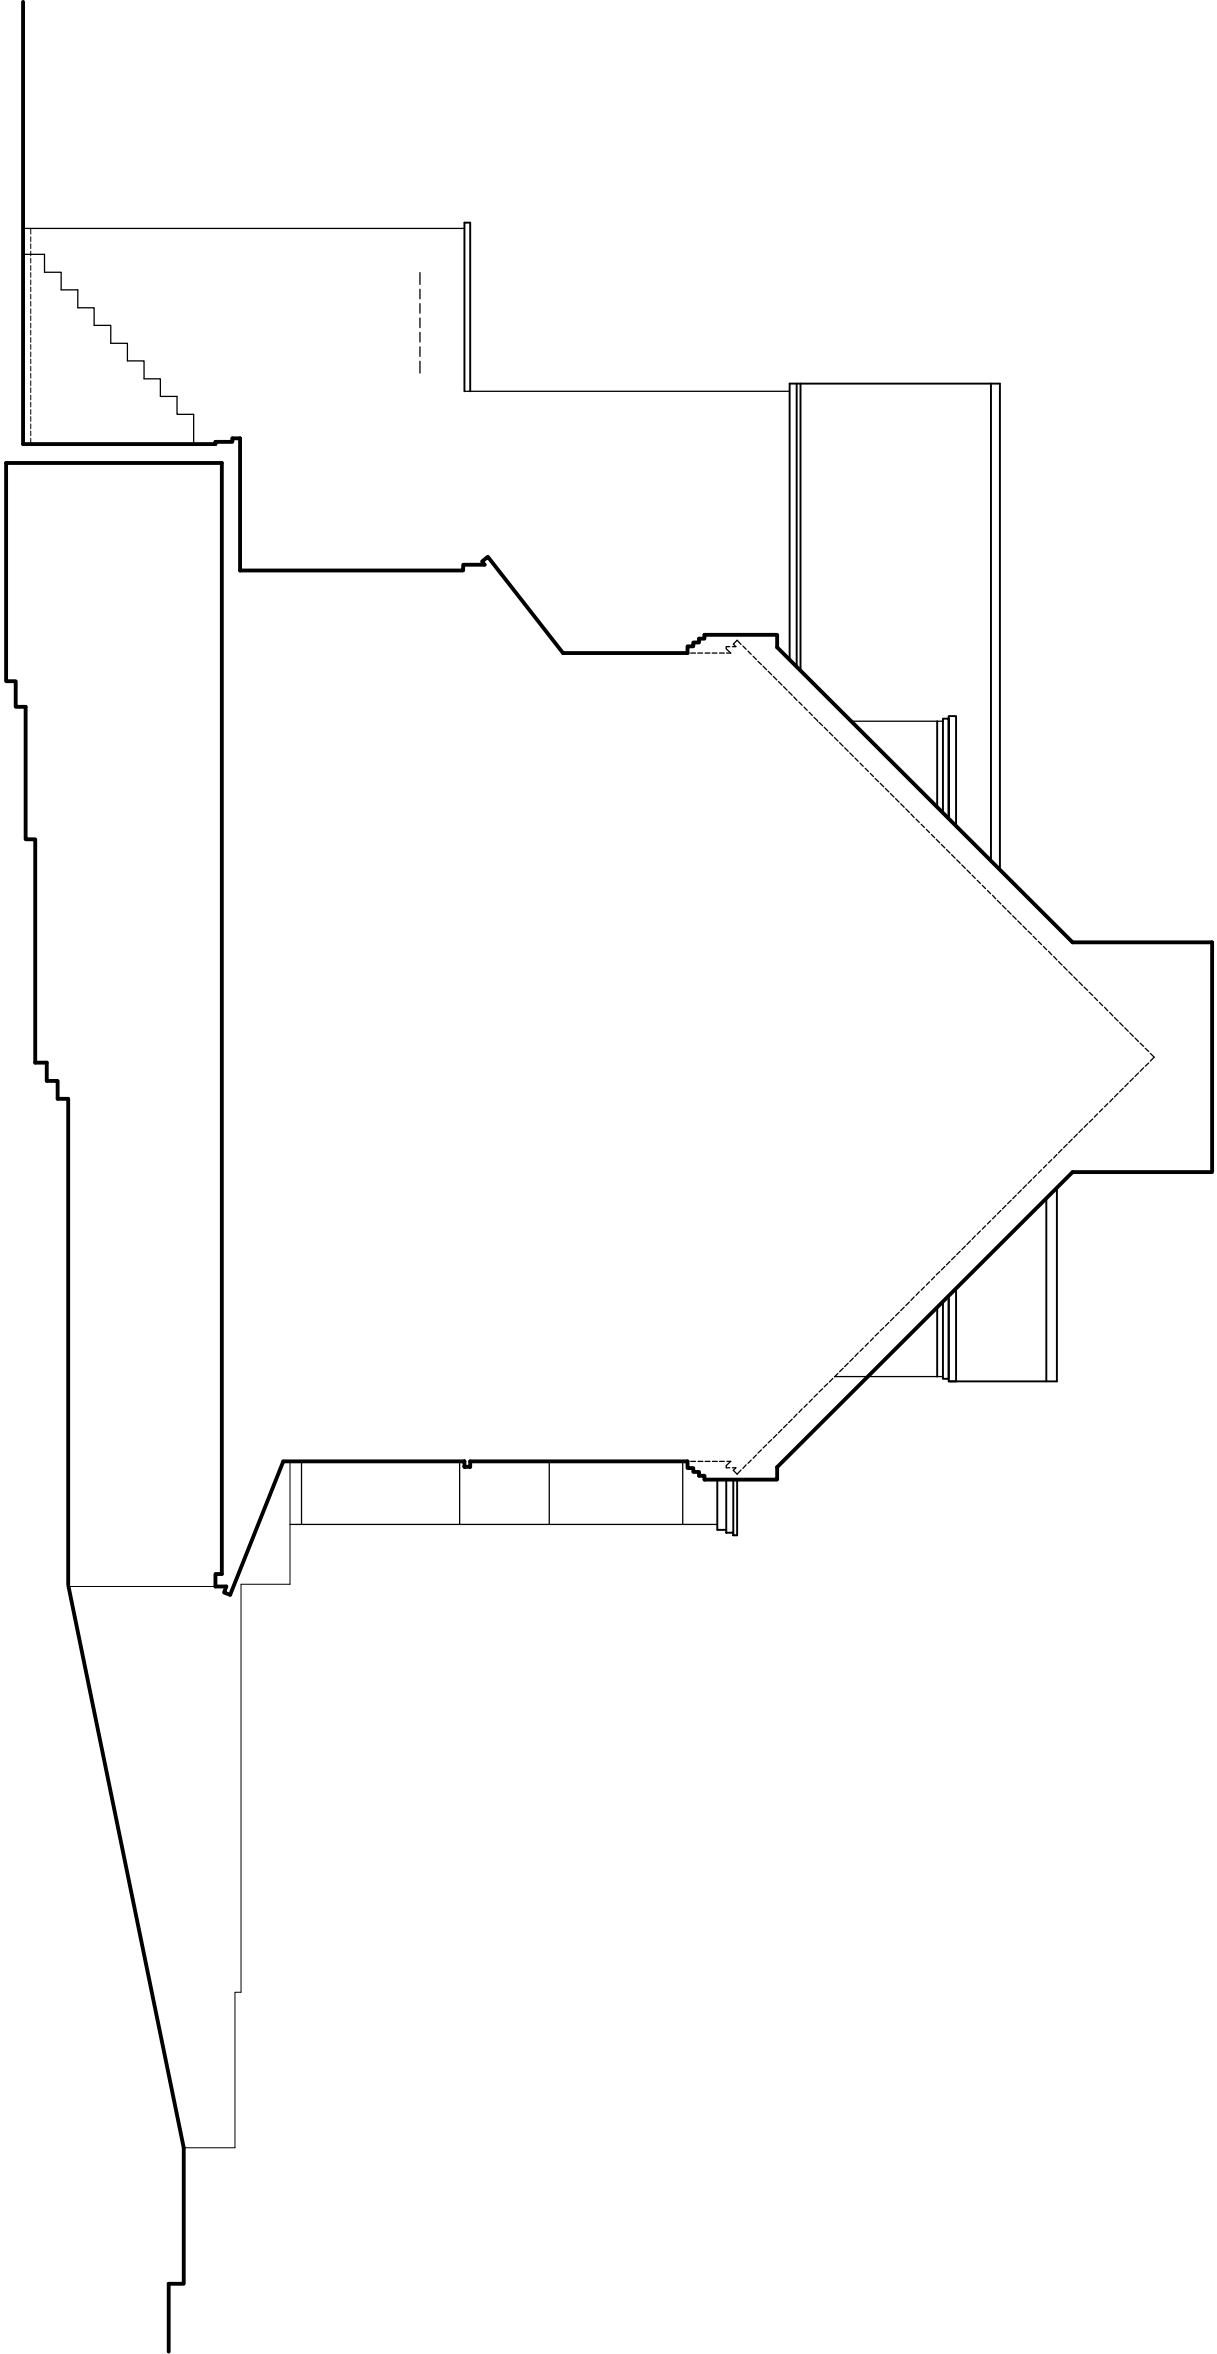

EXISTING SIDE SOUTH-EAST SECTION ELEVATION

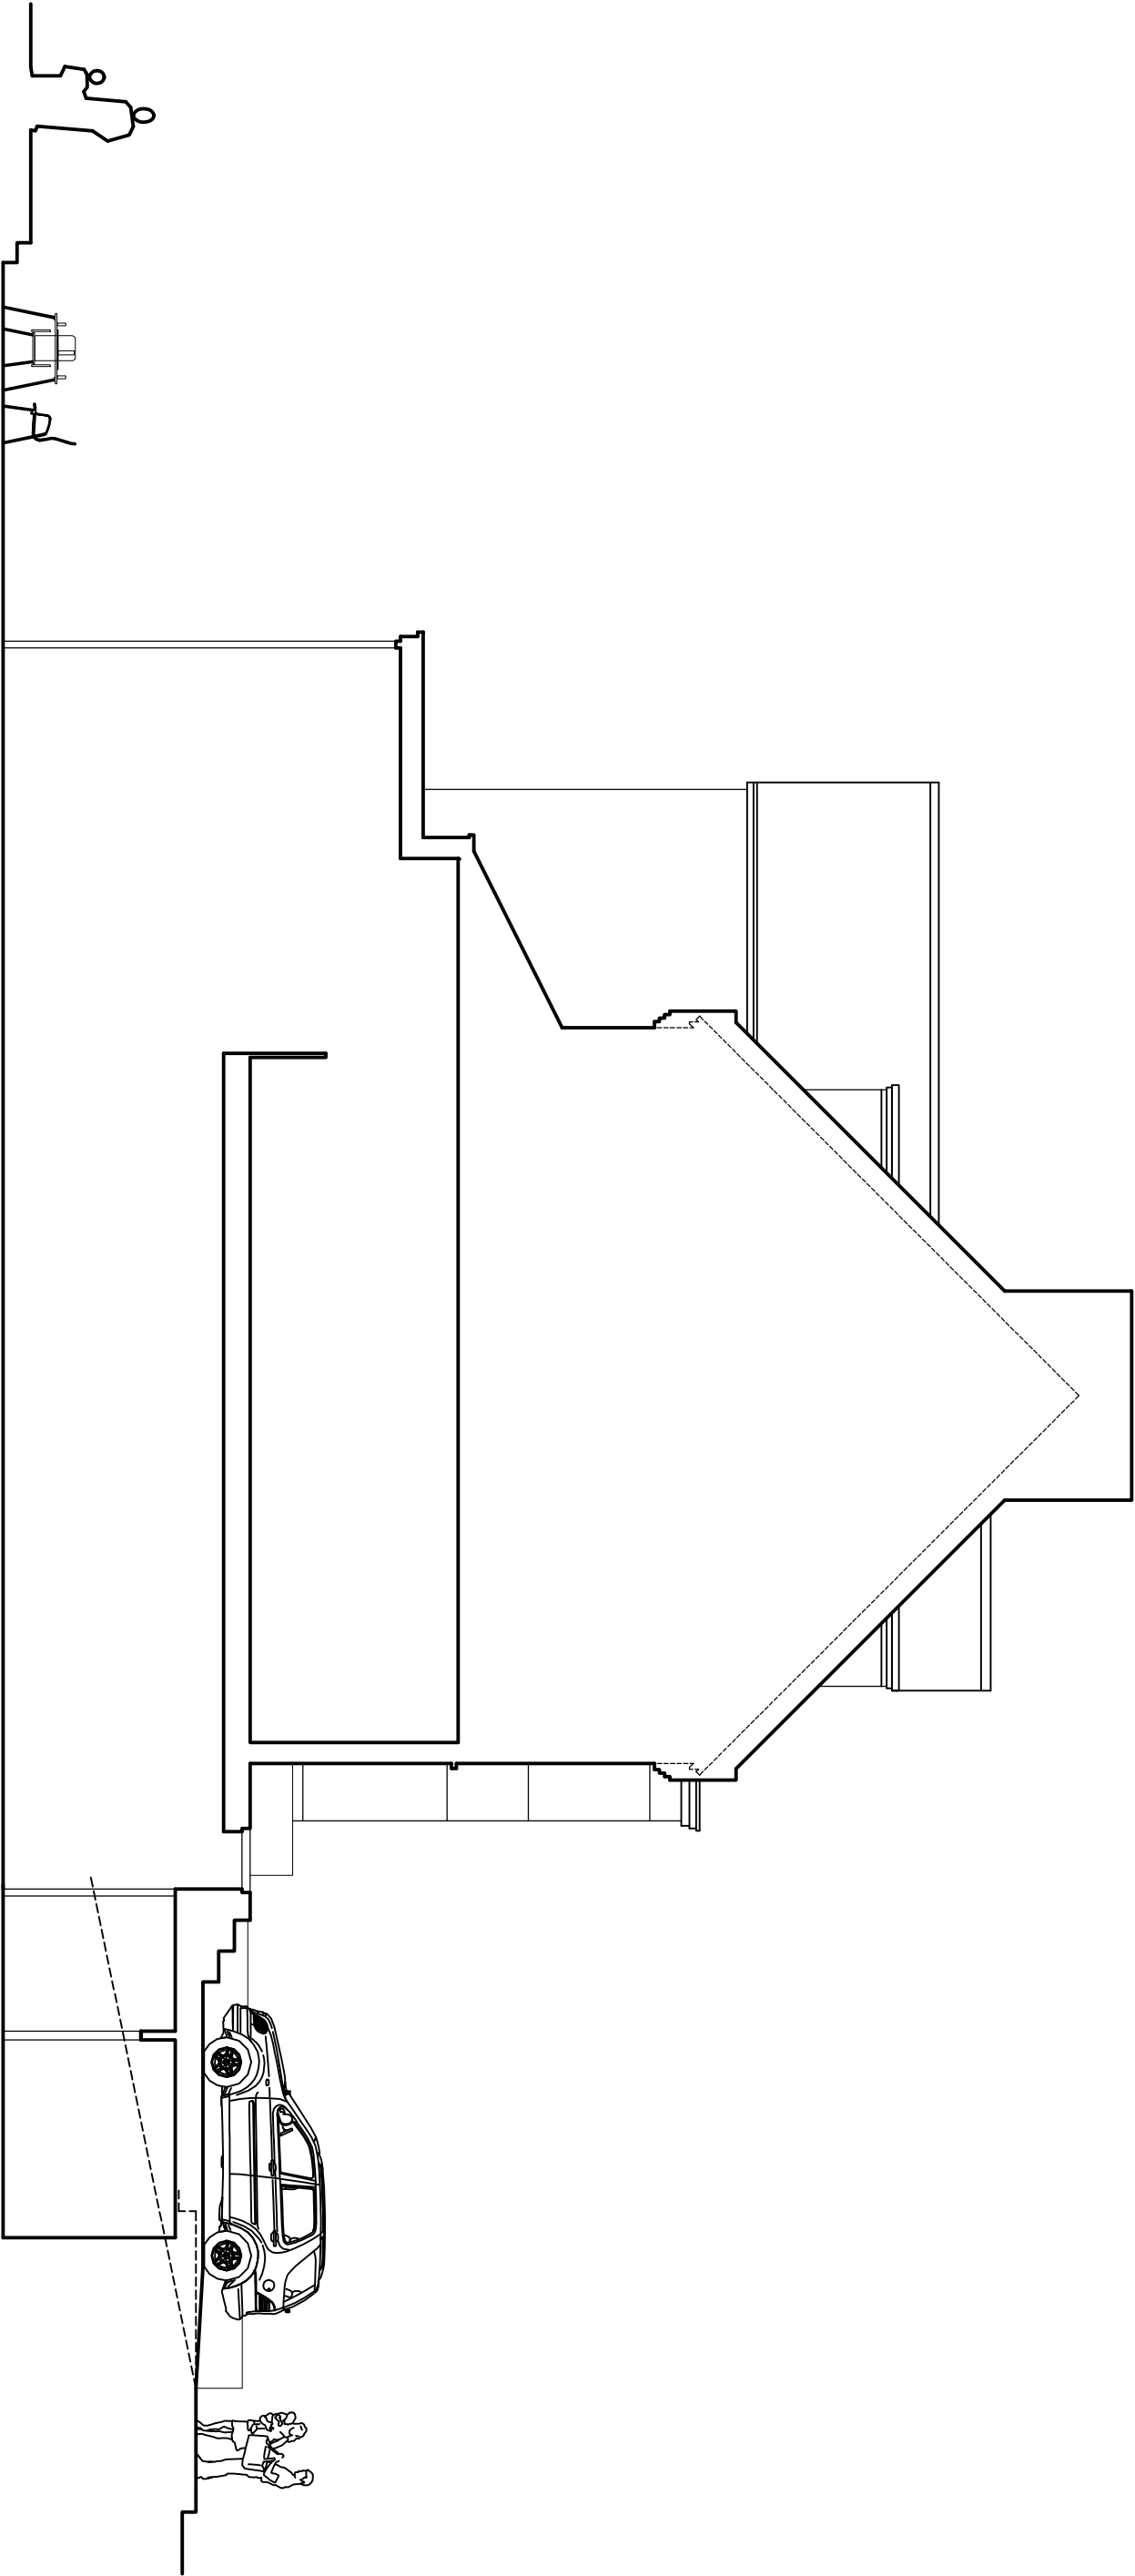

PROPOSED SIDE SOUTH-EAST SECTION ELEVATION