




PROPOSED LANDSCAPE GARDEN AREA

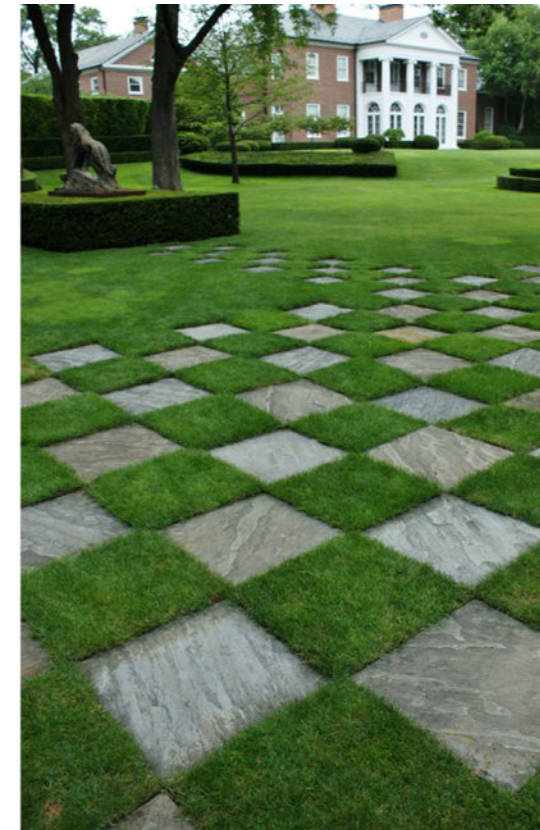

Precedent image of stone paving with grass in between

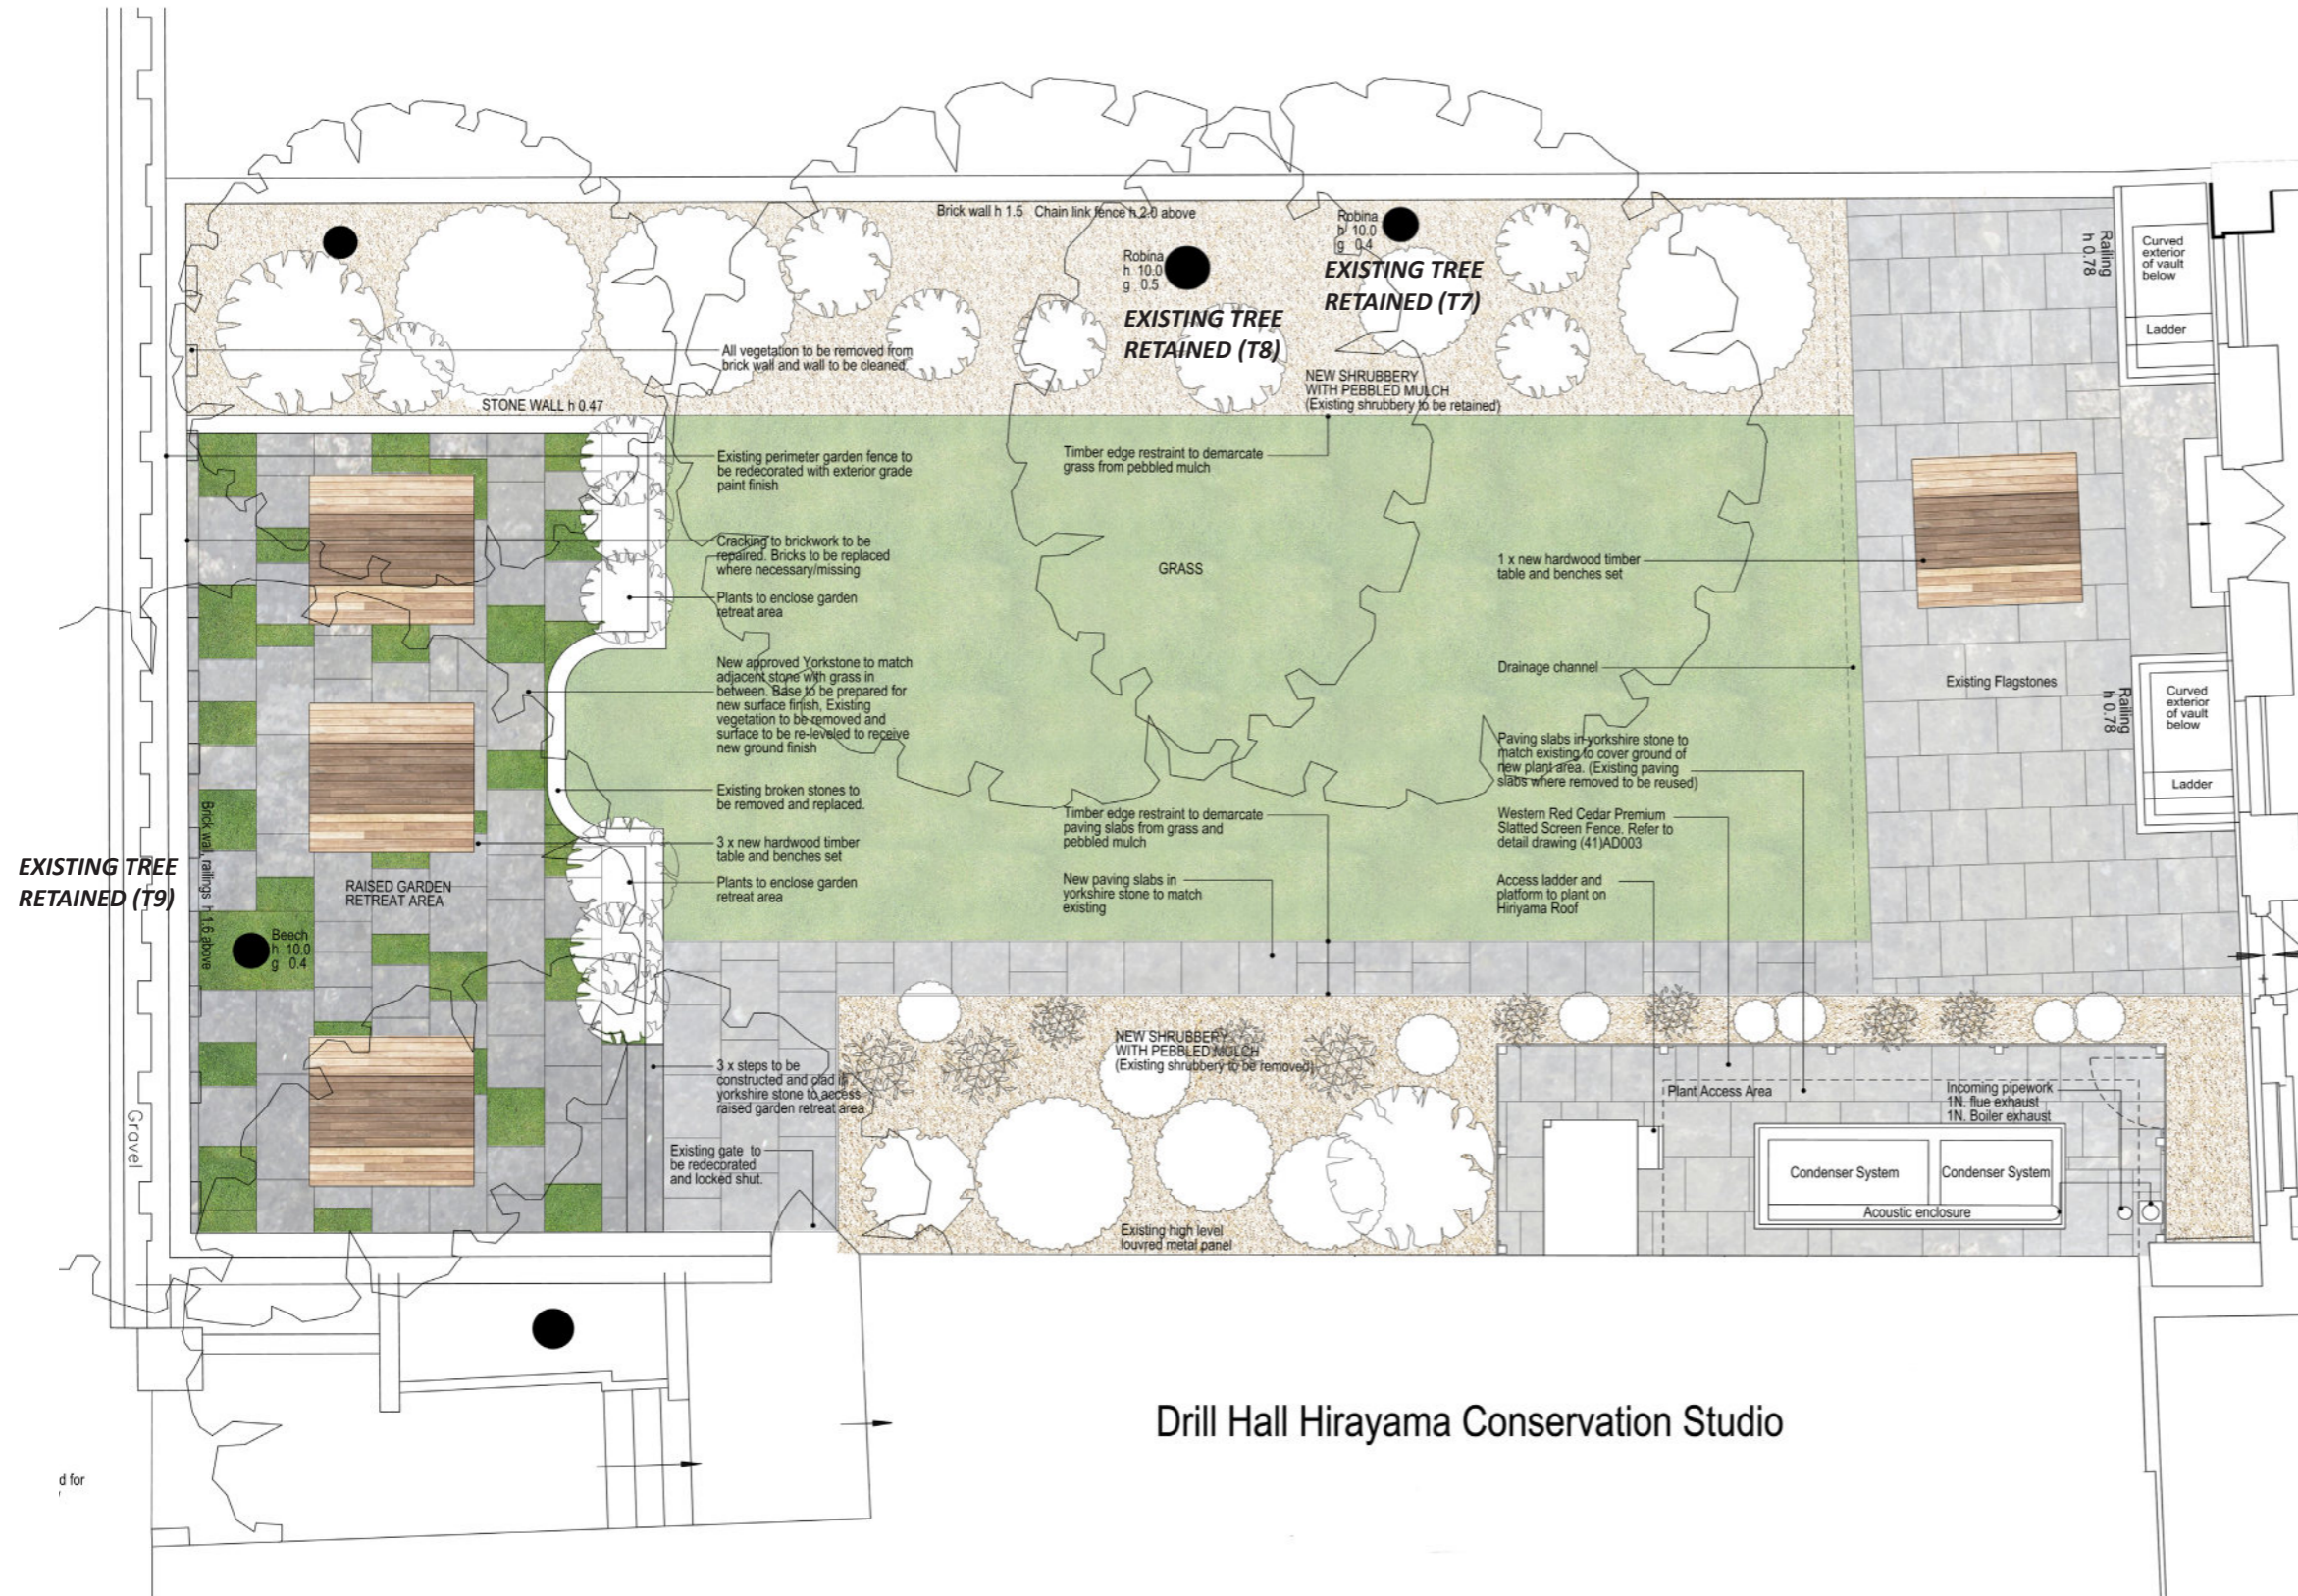

Precedent image of shrubbery with pebble bed

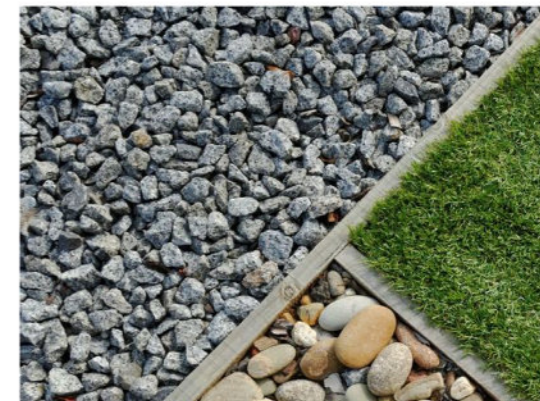

Precedent image of timber edge restraint