



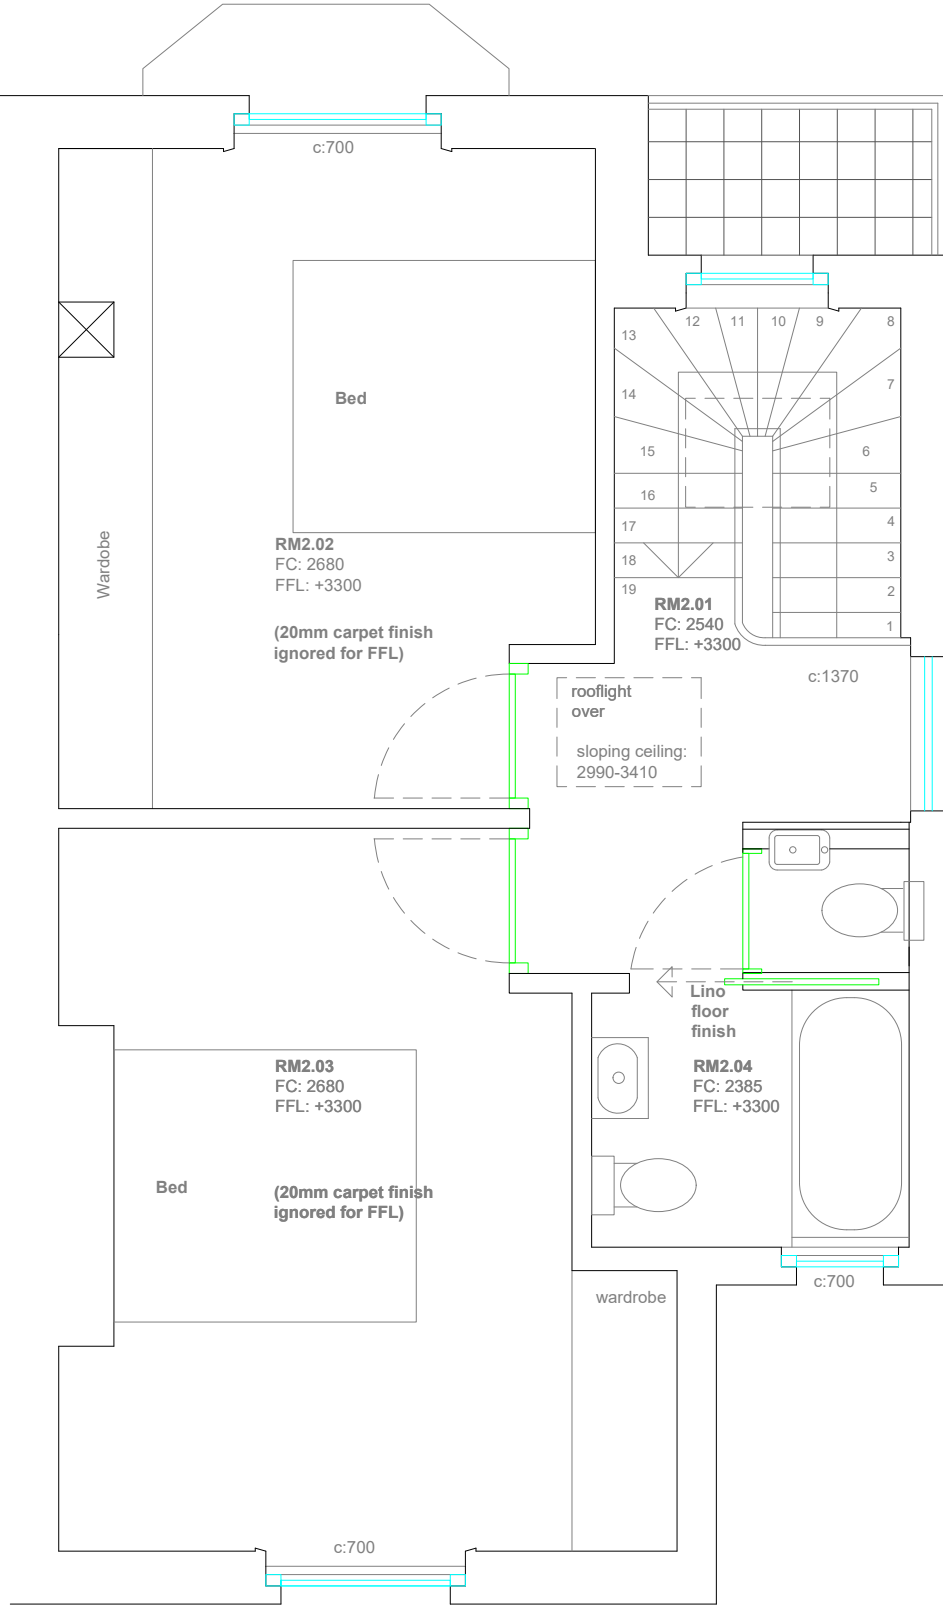

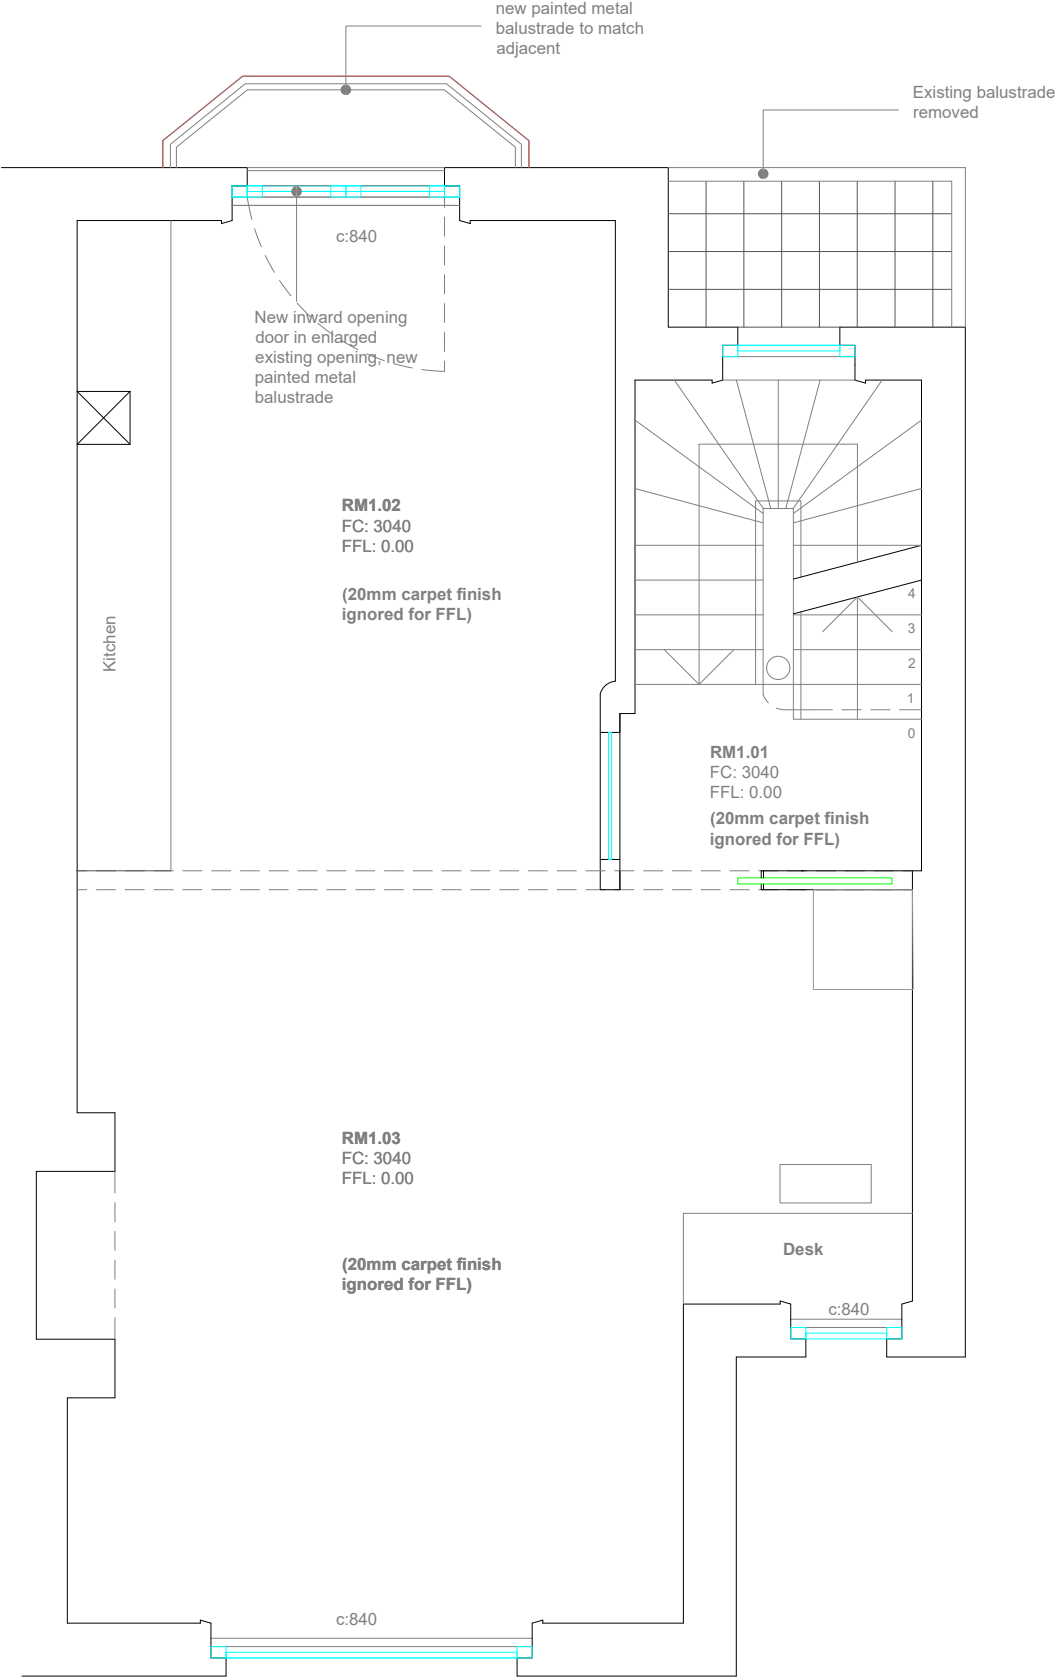

LAWRENCE WEBB
t: 020 7428 9944
e: lawrence@lawrencewebb.co.uk

Lawrence Webb Ltd
McCrone House
155a Leighton Road
London NW5 2RD

	PROJECT		
	15 St Marks Crescent		
	SCALE	PAPER	STATUS
	1:50	A3	Planning
	TITLE		
	Proposed First & Second Floor		
	DWG No		
	15SMC-FP-PLANNING.02		