



EXISTING CIRCLE PLAN
(SCALE 1:100 AT A1)

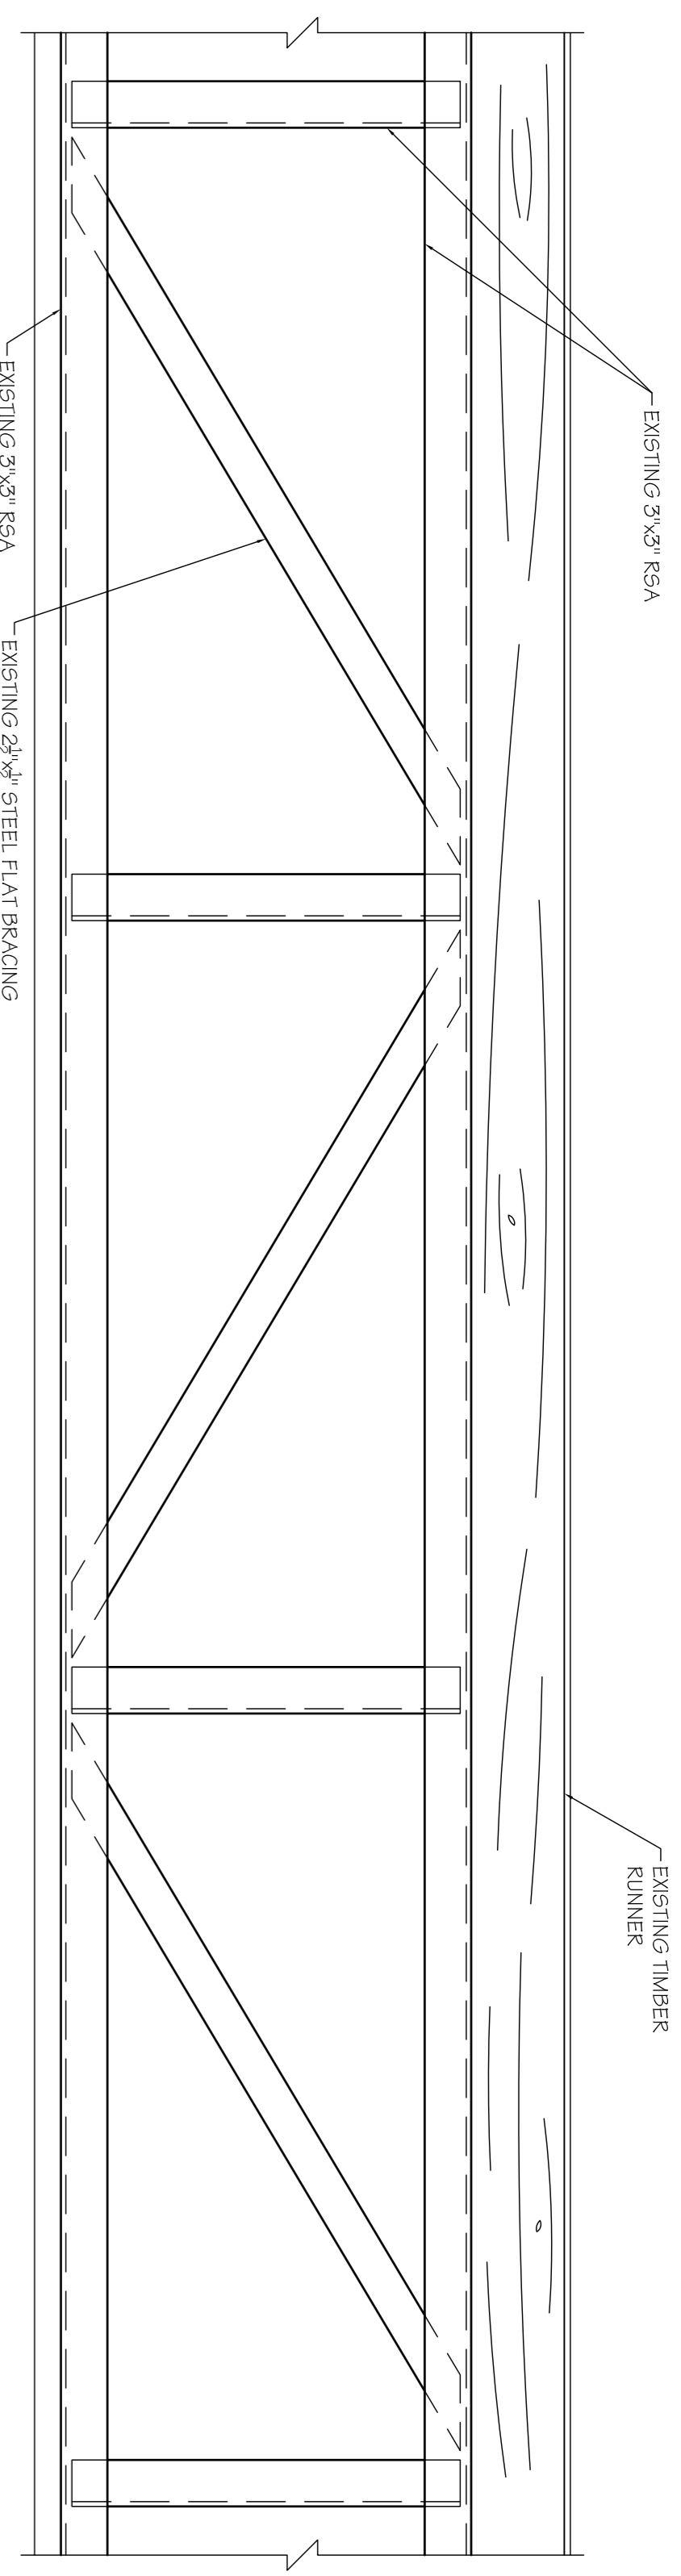

TYPICAL ELEVATION ON CIRCLE FRONT
(SCALE 1:10 AT A1)

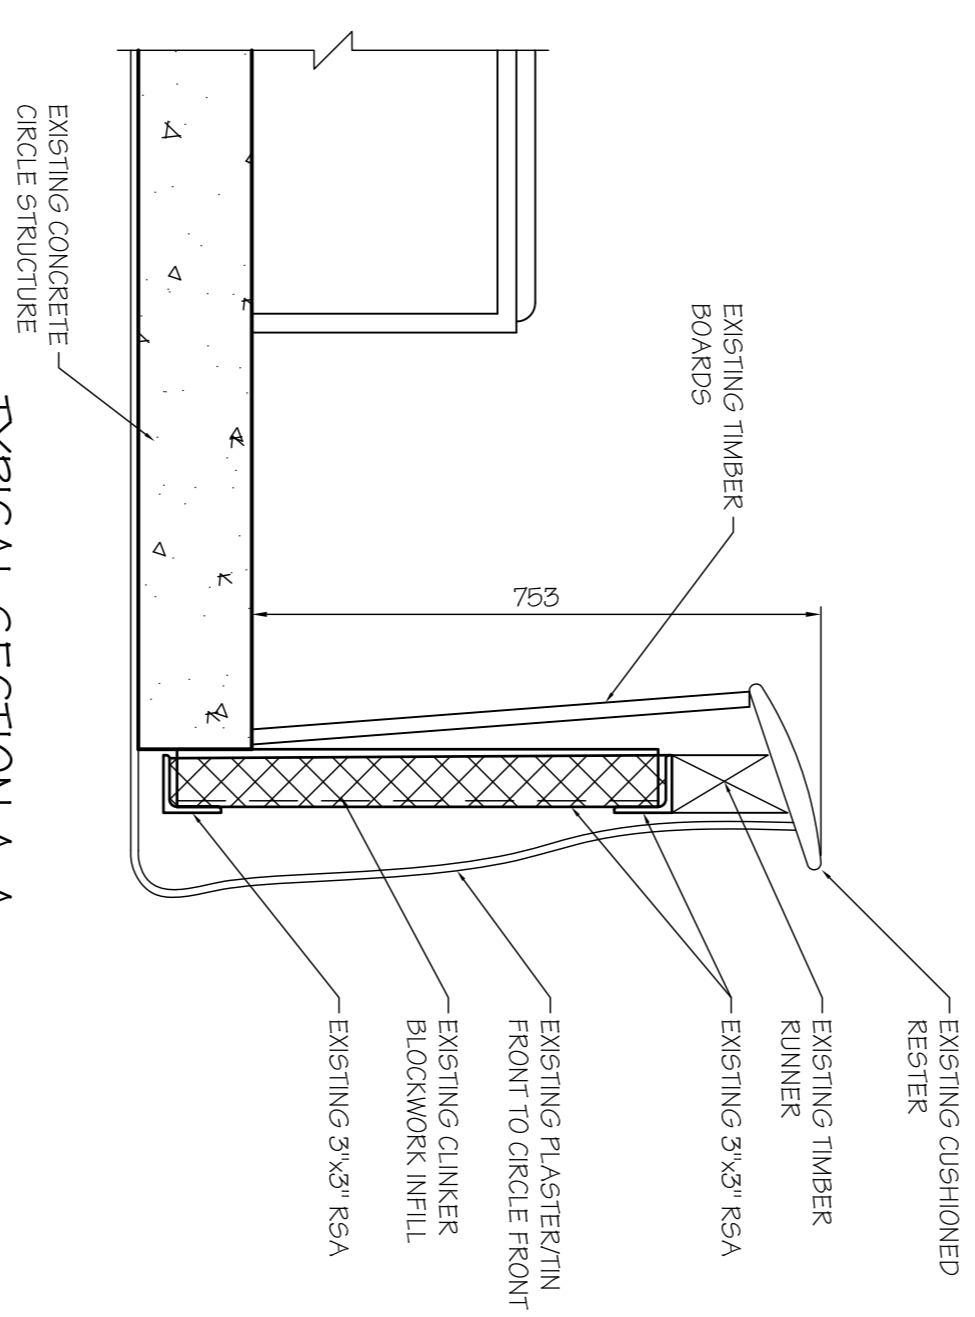

TYPICAL SECTION A-A
(SCALE 1:10 AT A1)

DO NOT SCALE THIS DRAWING.
ORIGINAL DRAWING SIZE A1
Notes

Rev	Date	Description	By
Revisions			

Client
Michael Jackson Consulting
Chartered Structural Engineers
204 BOSTON ROAD
WALSLEY, WORSLEY
MANCHESTER, M33 9BN
Tel: 0161 290 4404
Fax: 0161 290 4405

Venue
amg
AMATEUR MUSIC GROUP

Project
THE FORUM, KENTISH TOWN
CIRCLE RESTER
IMPROVEMENTS

Drawing Title
EXISTING CIRCLE RESTER

Scale AS SHOWN	Date JUNE 17	Drawn DS	Checked PSS
DRG. No. 2778-001			