


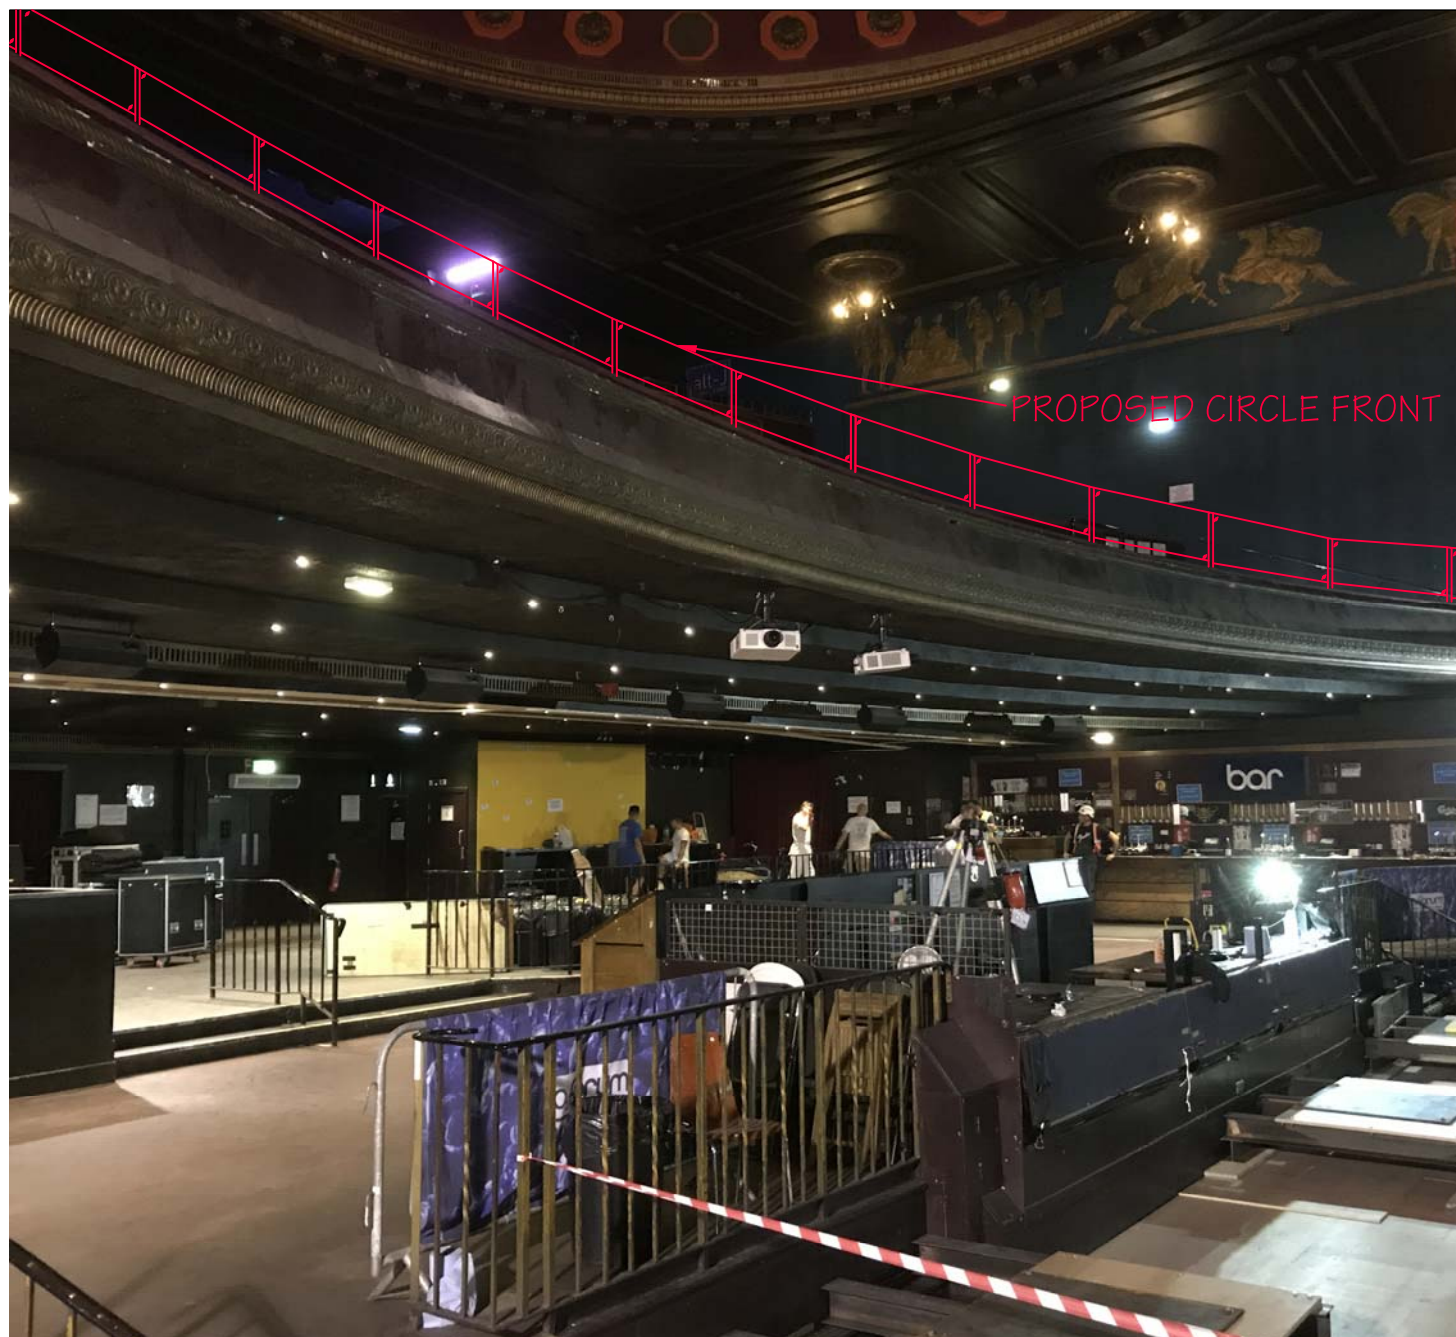

PROPOSED PHOTO OF CIRCLE FRONT

THIS DRAWING AND THE COMPUTER FILE OF THIS DRAWING ARE COPYRIGHT. THE COPYRIGHT BELONGS TO MICHAEL JACKSON CONSULTING ENGINEERS LIMITED (MJCE LIMITED). THIS DRAWING MAY THEREFORE, NOT BE REPRODUCED IN ANY FORMAT WITHOUT THE WRITTEN CONSENT OF MJCE LIMITED AND THE COMPUTER FILE MAY NOT BE TRANSFERRED WITHOUT THE WRITTEN CONSENT OF MJCE LIMITED.

Client


THE FORUM, KENTISH TOWN

Project

CIRCLE REST IMPROVEMENTS

Drawing Title

PROPOSED PHOTO OF CIRCLE FRONT

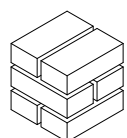

**Michael
Jackson
Consulting**

204 BOLTON ROAD
WALKDEN, WORSLEY
MANCHESTER, M28 3BN

Tel: 0161 790 4404
Fax: 0161 790 4405

Chartered Structural Engineers

Scale NTS	Date JUL 17	Drawn DS	Checked	Passed
--------------	----------------	-------------	---------	--------

DRG. No.	2778-004
----------	----------