
LIVING / DINING [51sq.m]

LIVING / DINING
[51sq.m]

PLANT ROOM



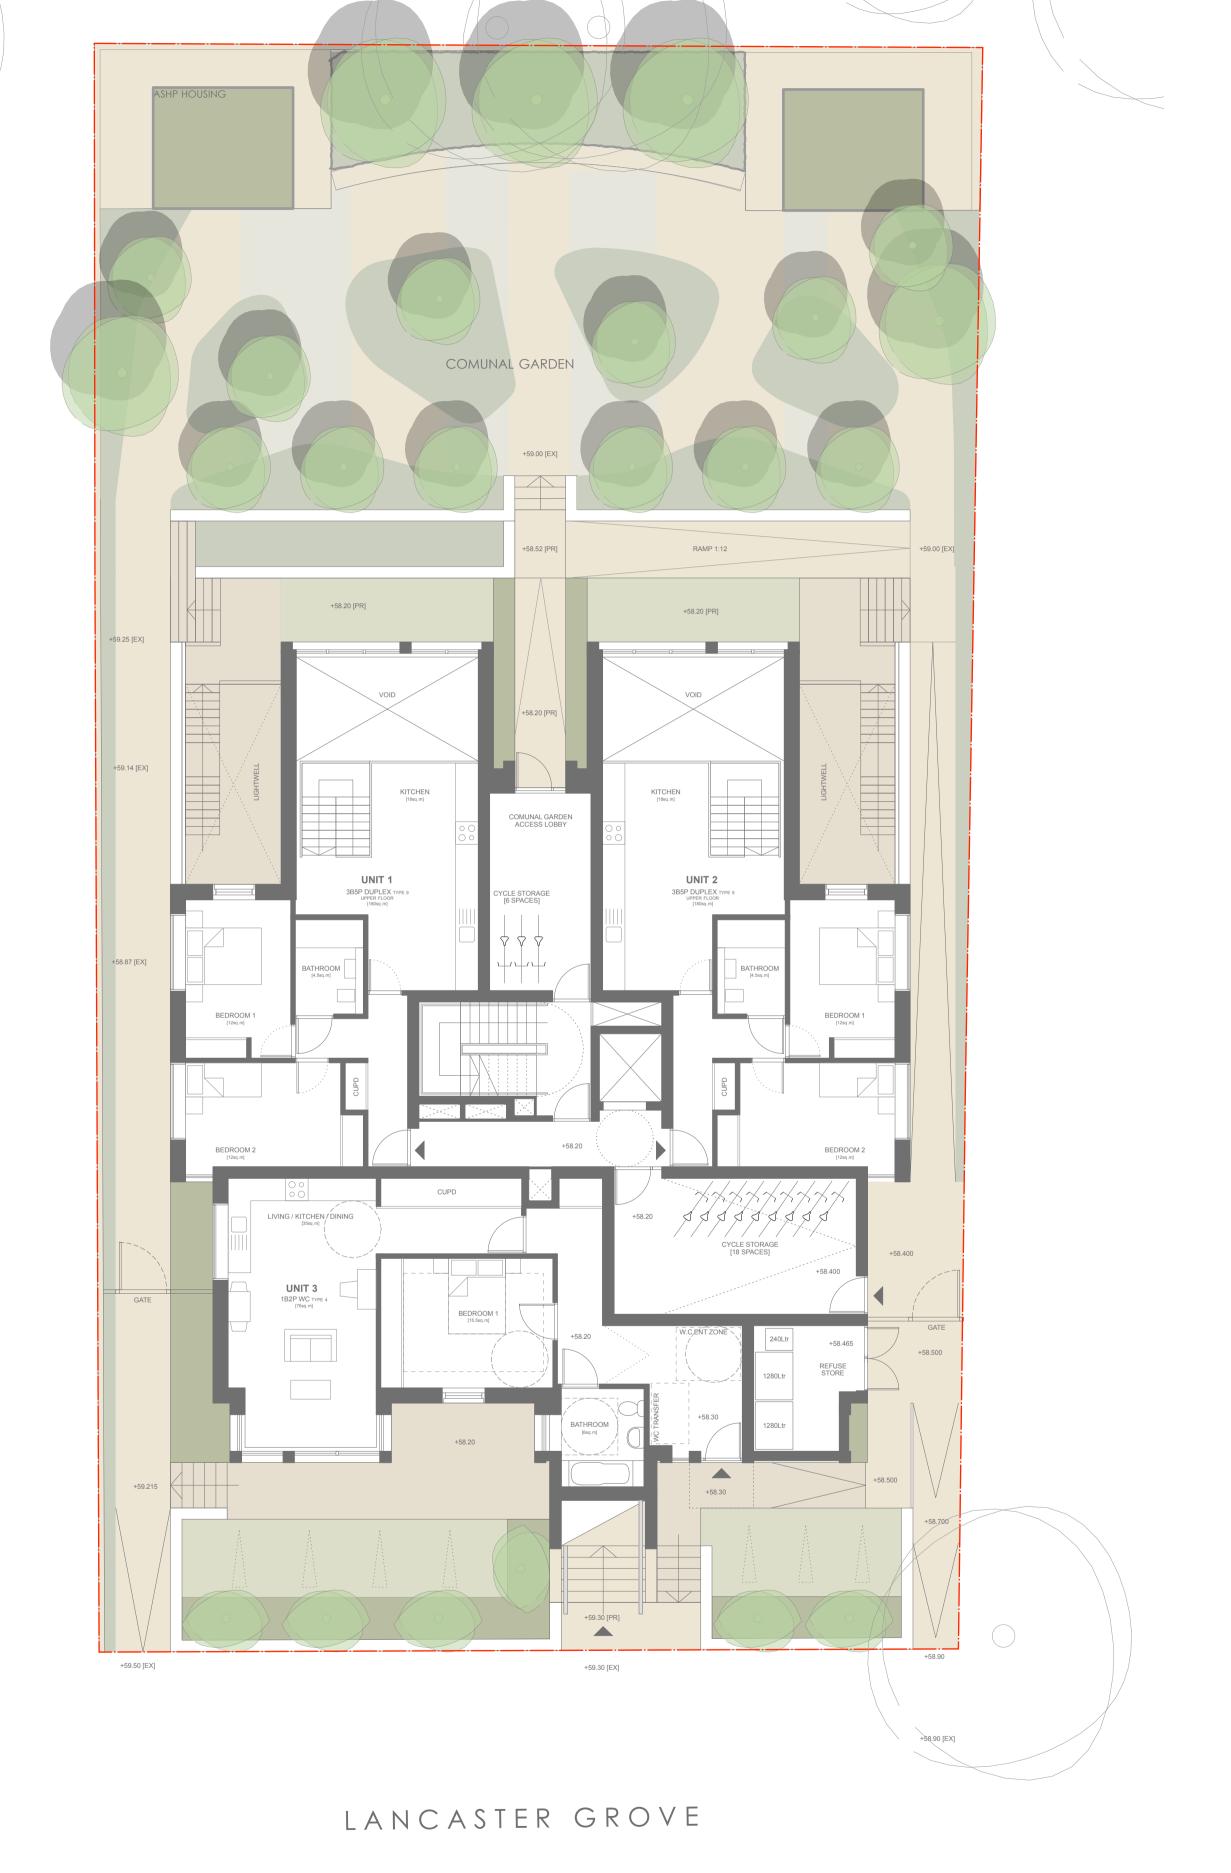

© john pardey architects

john pardey architects
Do not Scale. Used figured dimensions only.
All dimensions to be checked on site.
All drawings to be read in conjunction with engineer's drawings. Any discrepancies between consultants drawings to be reported to the Architectbefore any work commences.
The Contractor's attention is drawn to the Health & Safety matters identified in the Health & Safety plan and on drawings as being potentially hazardous.
These items should not be considered as a full and final list.
The Work Package Contractor's normal Health & Safety obligations still apply when undertaking constructional operations both on and off site.

P4 10.07.2017 GL PLANNING AMENDMENT ISSUE P1 08.07.2015 TW PLANNING AMENDMENT ISSUE

PROPOSED BASEMENT + LOWER GROUND PLANS

5-7 LANCASTER GROVE

1409/1999 P4

status:
PLANNING

scale @ A1: 1:100 FEB 2017



John Pardey Architects Beck Farm Studio, St Leonard's Road East End, Hampshire, S041 5SR +44 (0) 1590 626465 www.johnpardeyarchitects.com