


1:1250 0 10 50 100 125 m
A4



General Notes:

1. Copyright of this drawing remains the sole property of Cooley Architects unless otherwise assigned in writing.
2. Figured dimensions are to be worked in all cases with any discrepancies reported to the Architect prior to commencement of any work.
3. Setting-out is based on outline survey only. All dimensions to be checked on site prior to construction/ordering.
4. All dimensions are to edge/centre of structural element of wall or to grid-line, unless noted. If unclear consult Cooley Architects.

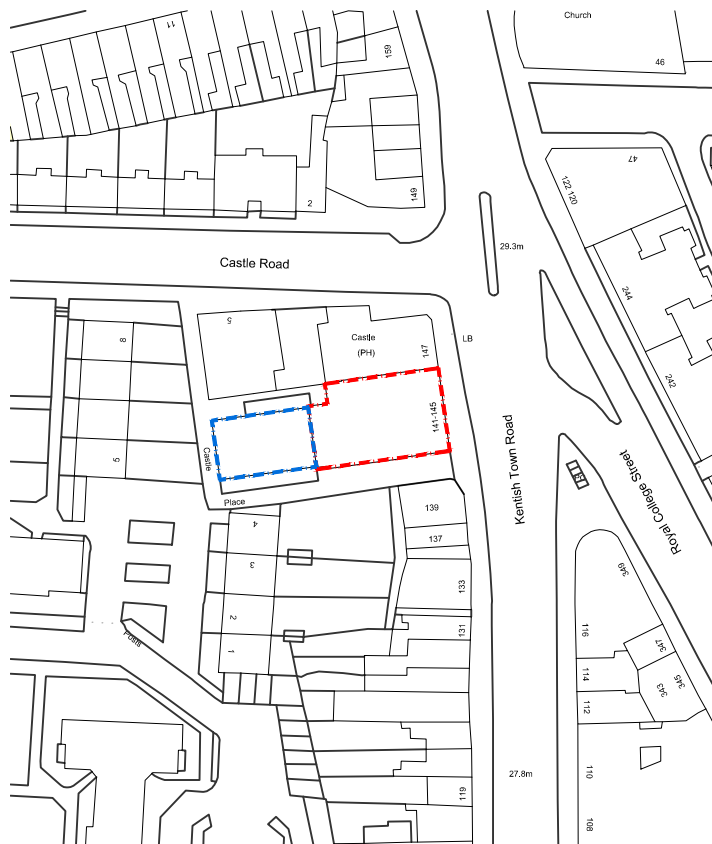

1 Location Plan
1:1250

NOT FOR CONSTRUCTION

| REV | BY | DESCRIPTION | CKD | DATE |
|-----|----|-------------|-----|------|
|-----|----|-------------|-----|------|

Cooley | Architects

123 Aldersgate Street
t: 020 3176 4481

London EC1A 4JQ
www.cooleyarchitects.com

CLIENT

Montdore Investments Ltd.
PROJECT
141-145 Kentish Town Road
London NW1 8PB

DRAWING TITLE

Location Plan

| | | |
|-----------------|----------------|--------------------|
| DRAWN BY HQ | DATE May 17 | CHECKED GH |
| SCALE 1:1250 | SIZE A4 | STATUS Planning |

| | |
|---------------------------------------|----------|
| DRAWING No 892 - DG - 0S 01 | REV - |
|---------------------------------------|----------|