


PROPOSED ELEVATION

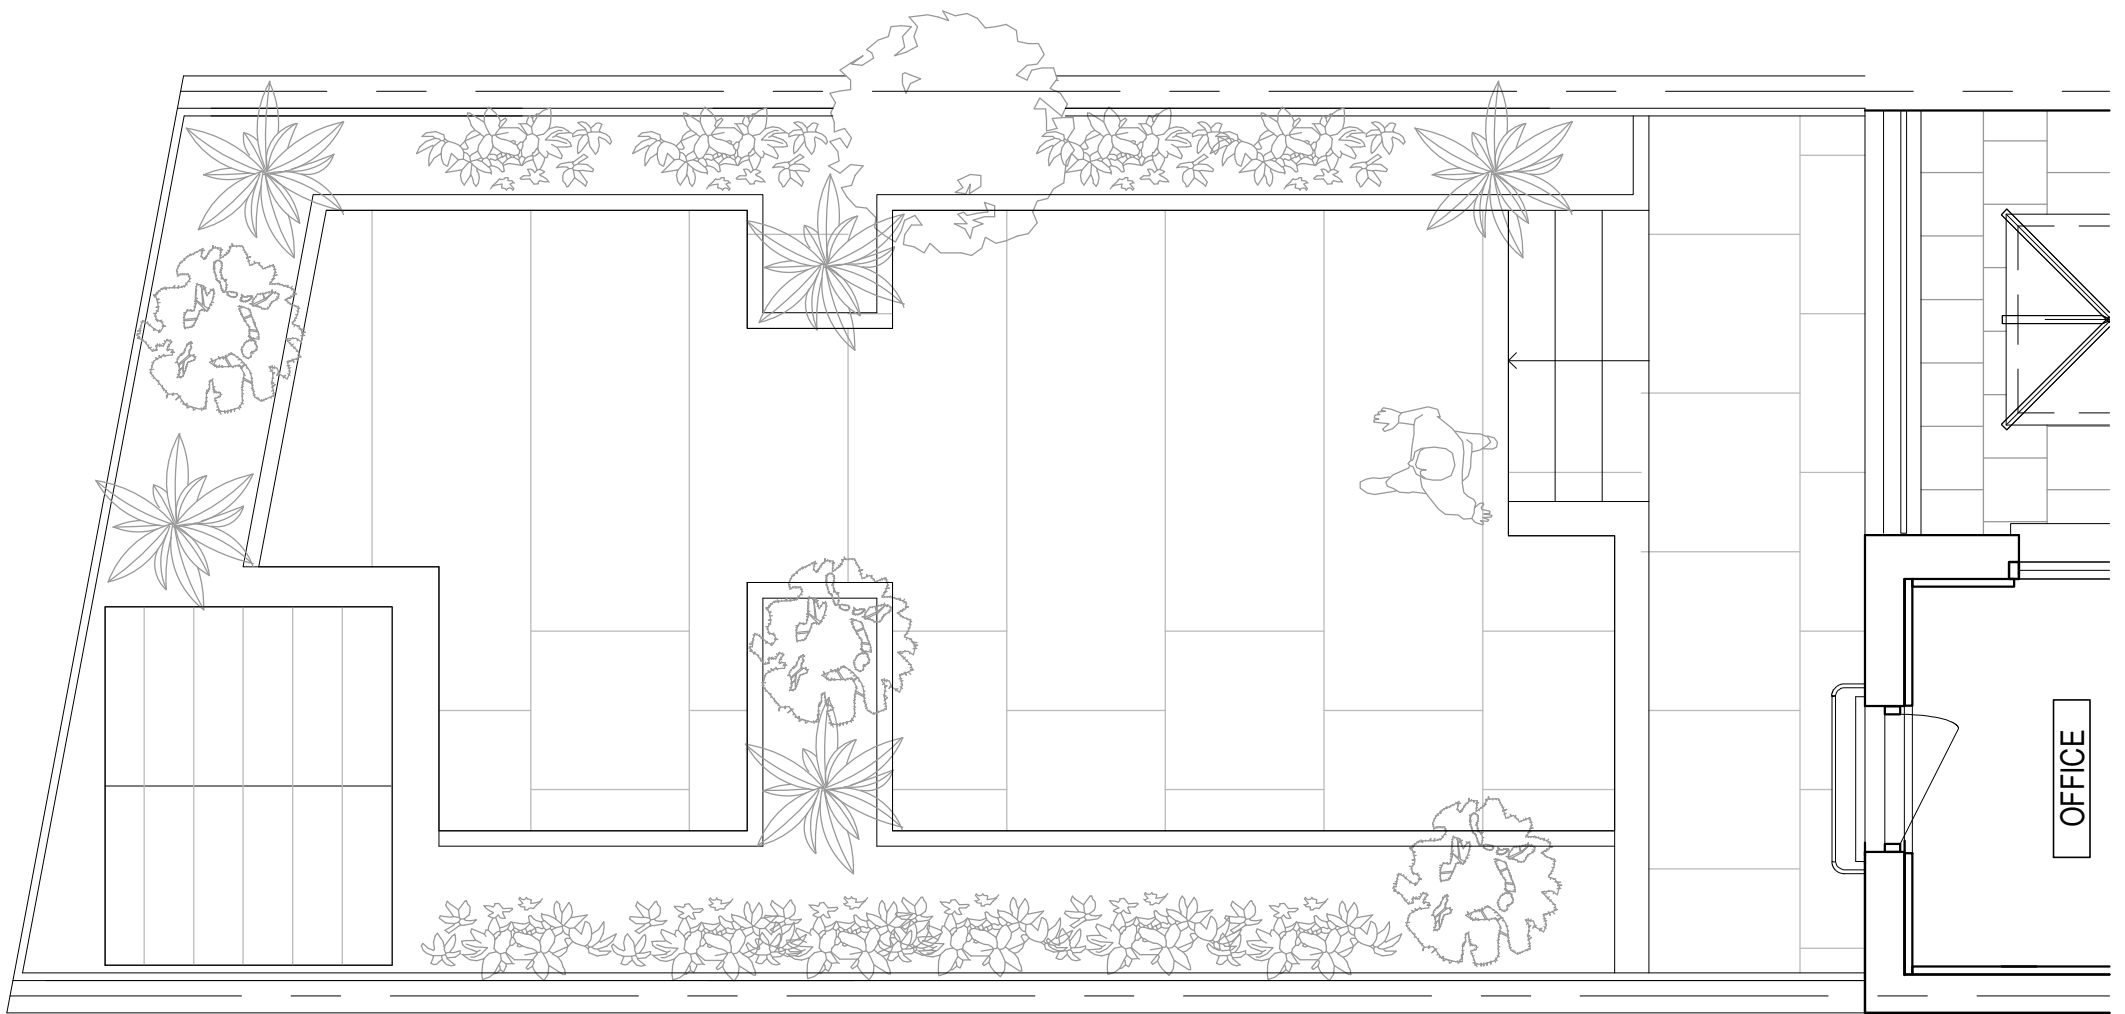

EXISTING PLAN

| Revision | Date | Made by | Amendments |
|---|-------------|-------------|------------|
| Mr and Mrs Frost | | | |
| 13 Ainger Road London NW3 | | | |
| Proposed studio space | | | |
| Date | 18 Apr 2017 | Drawn by | MS |
| | | Checked | CHC |
| Scales | 1:50 @ A3 | Job No. | EN 17006 |
| | | Drawing No. | 05 |
| ECOS NETWORK LLP | | | |
| 8A Chamberlain Street London NW1 8XB Tel: 020 7722 7525 www.ecos.network info@ecos.network | | | |