




A Door D017 head sec. detail 1:5

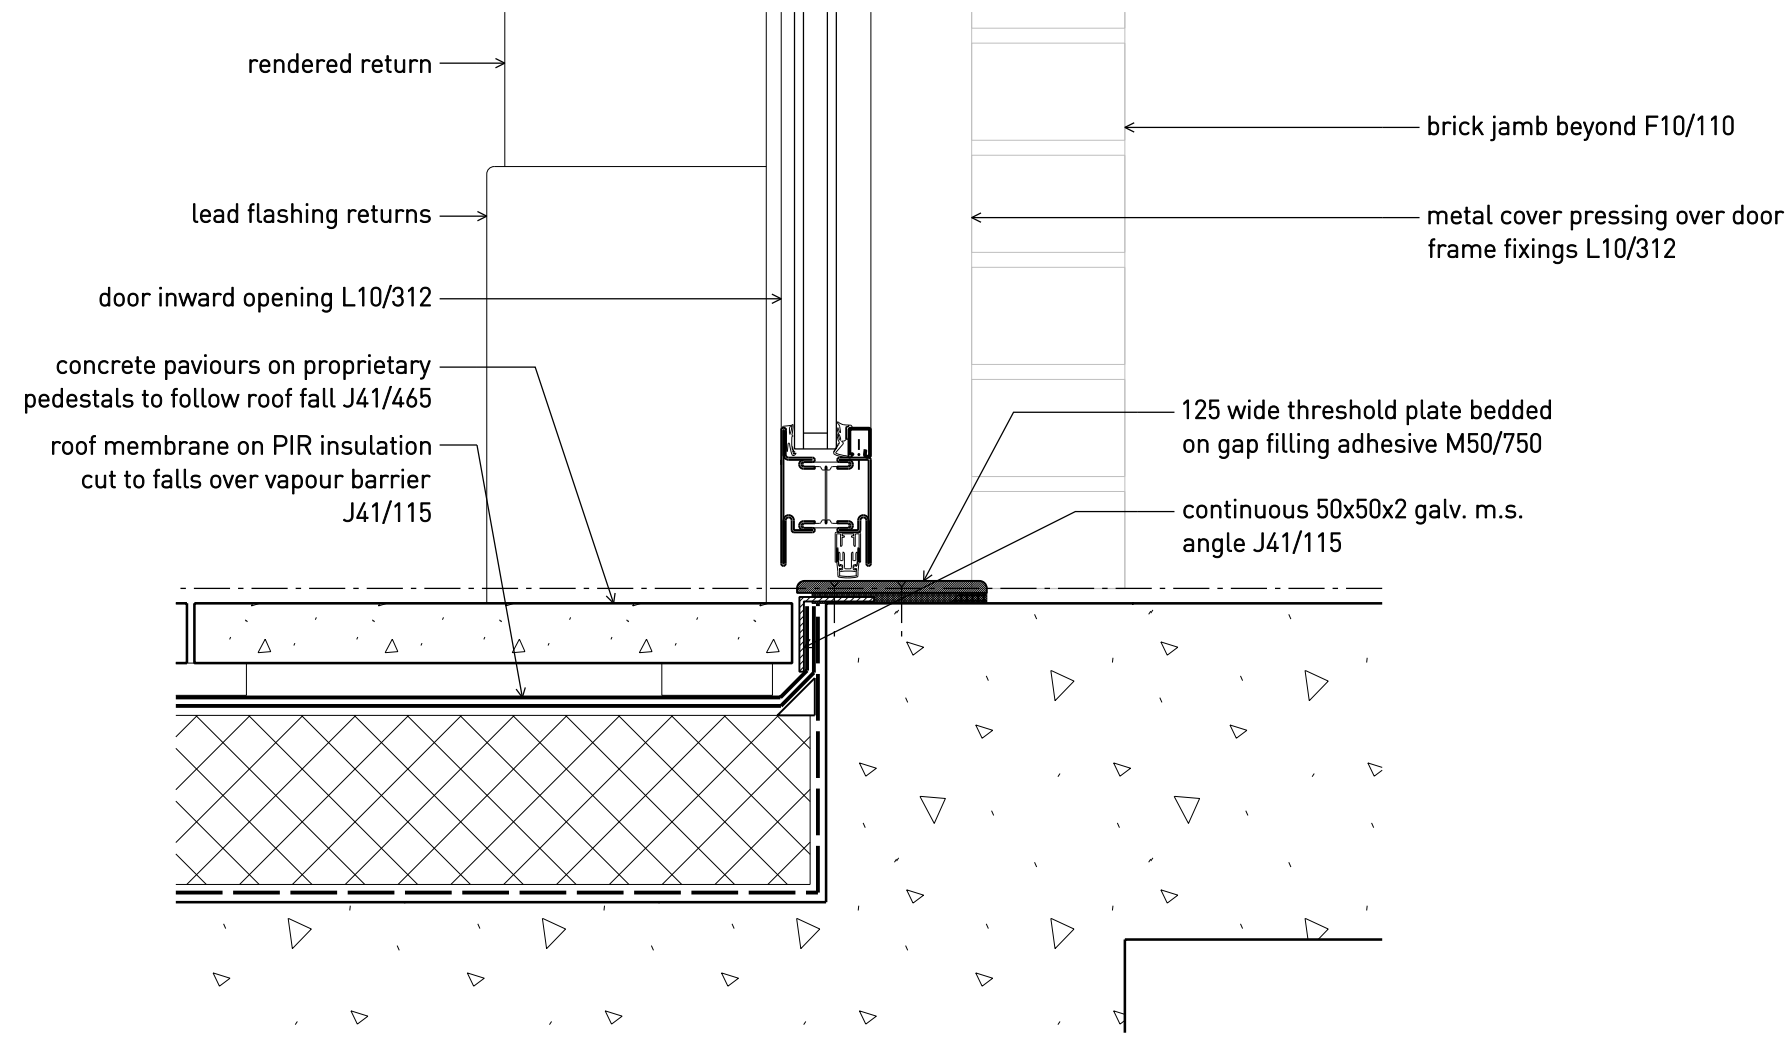


B Door D017 cill sec. detail 1:5

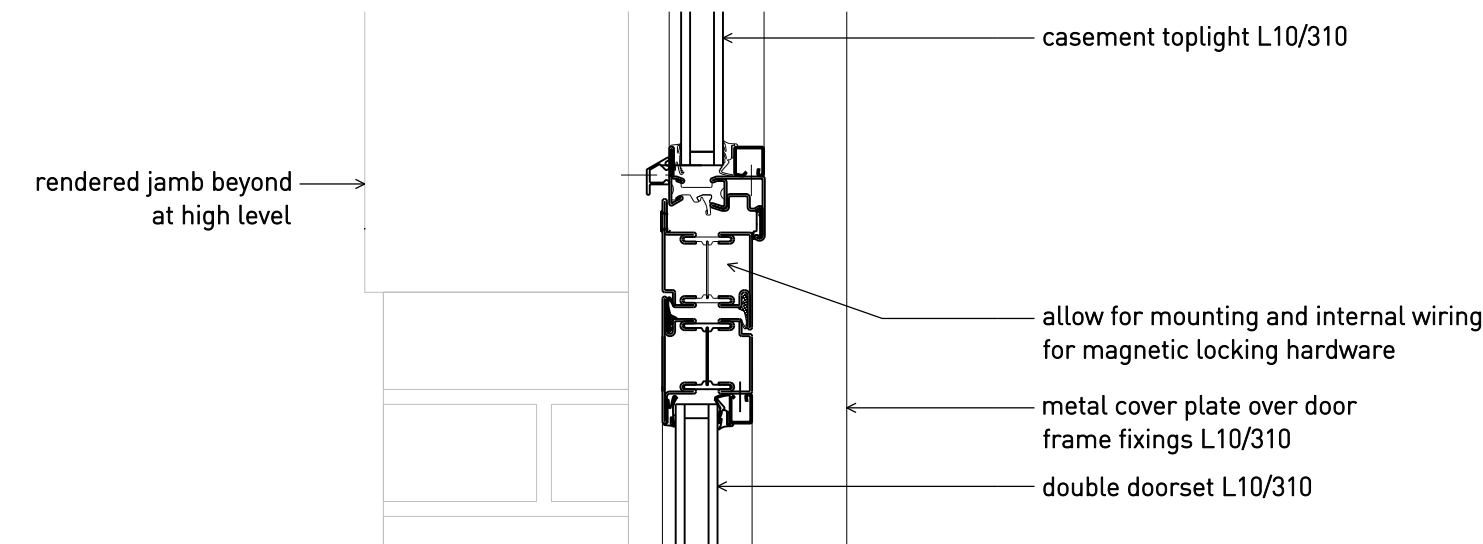


C Door D002 transom sec. detail 1:5

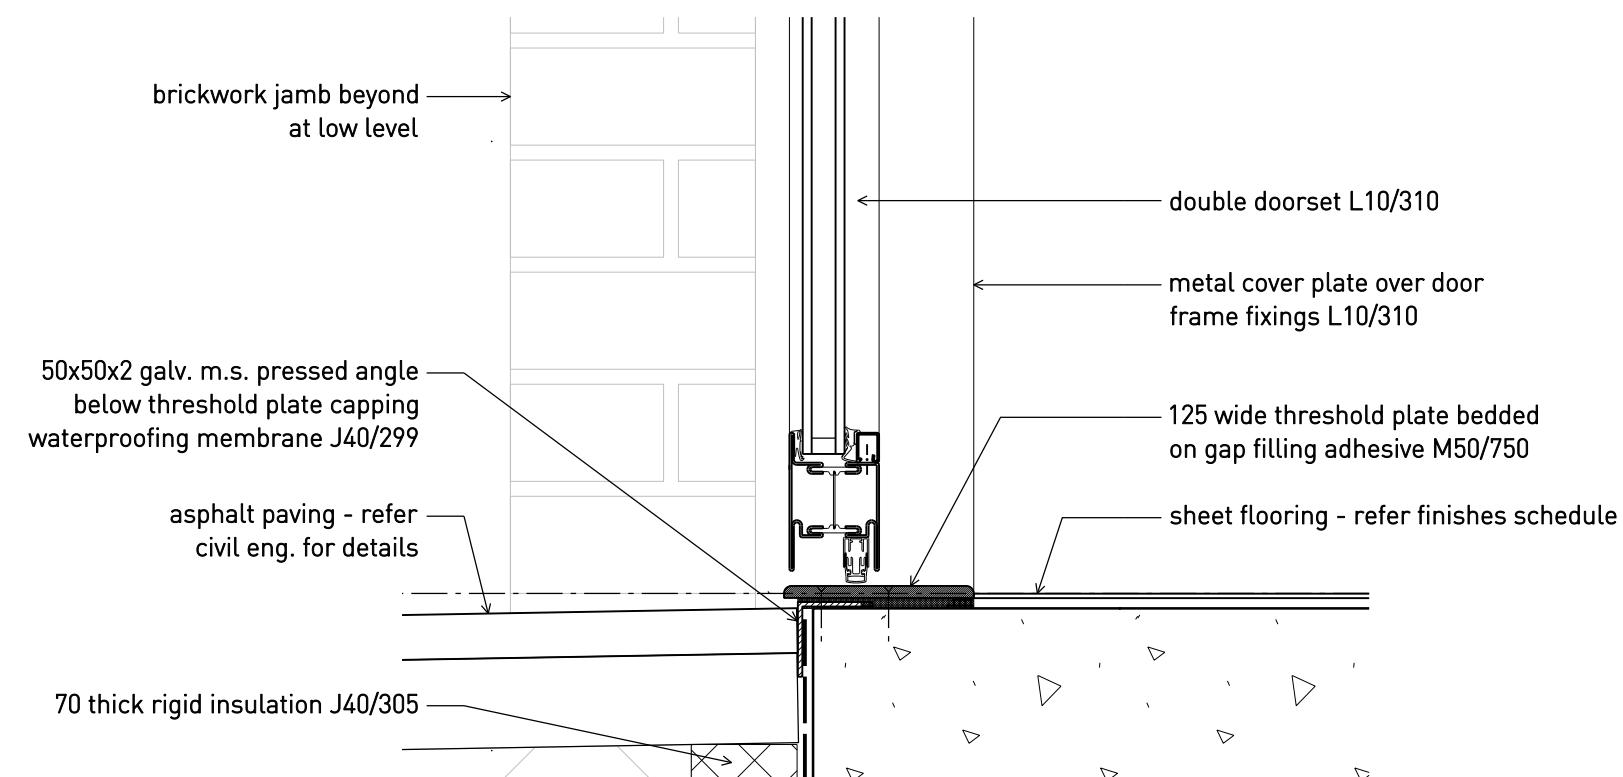

D Door D002 threshold sec. detail 1:5

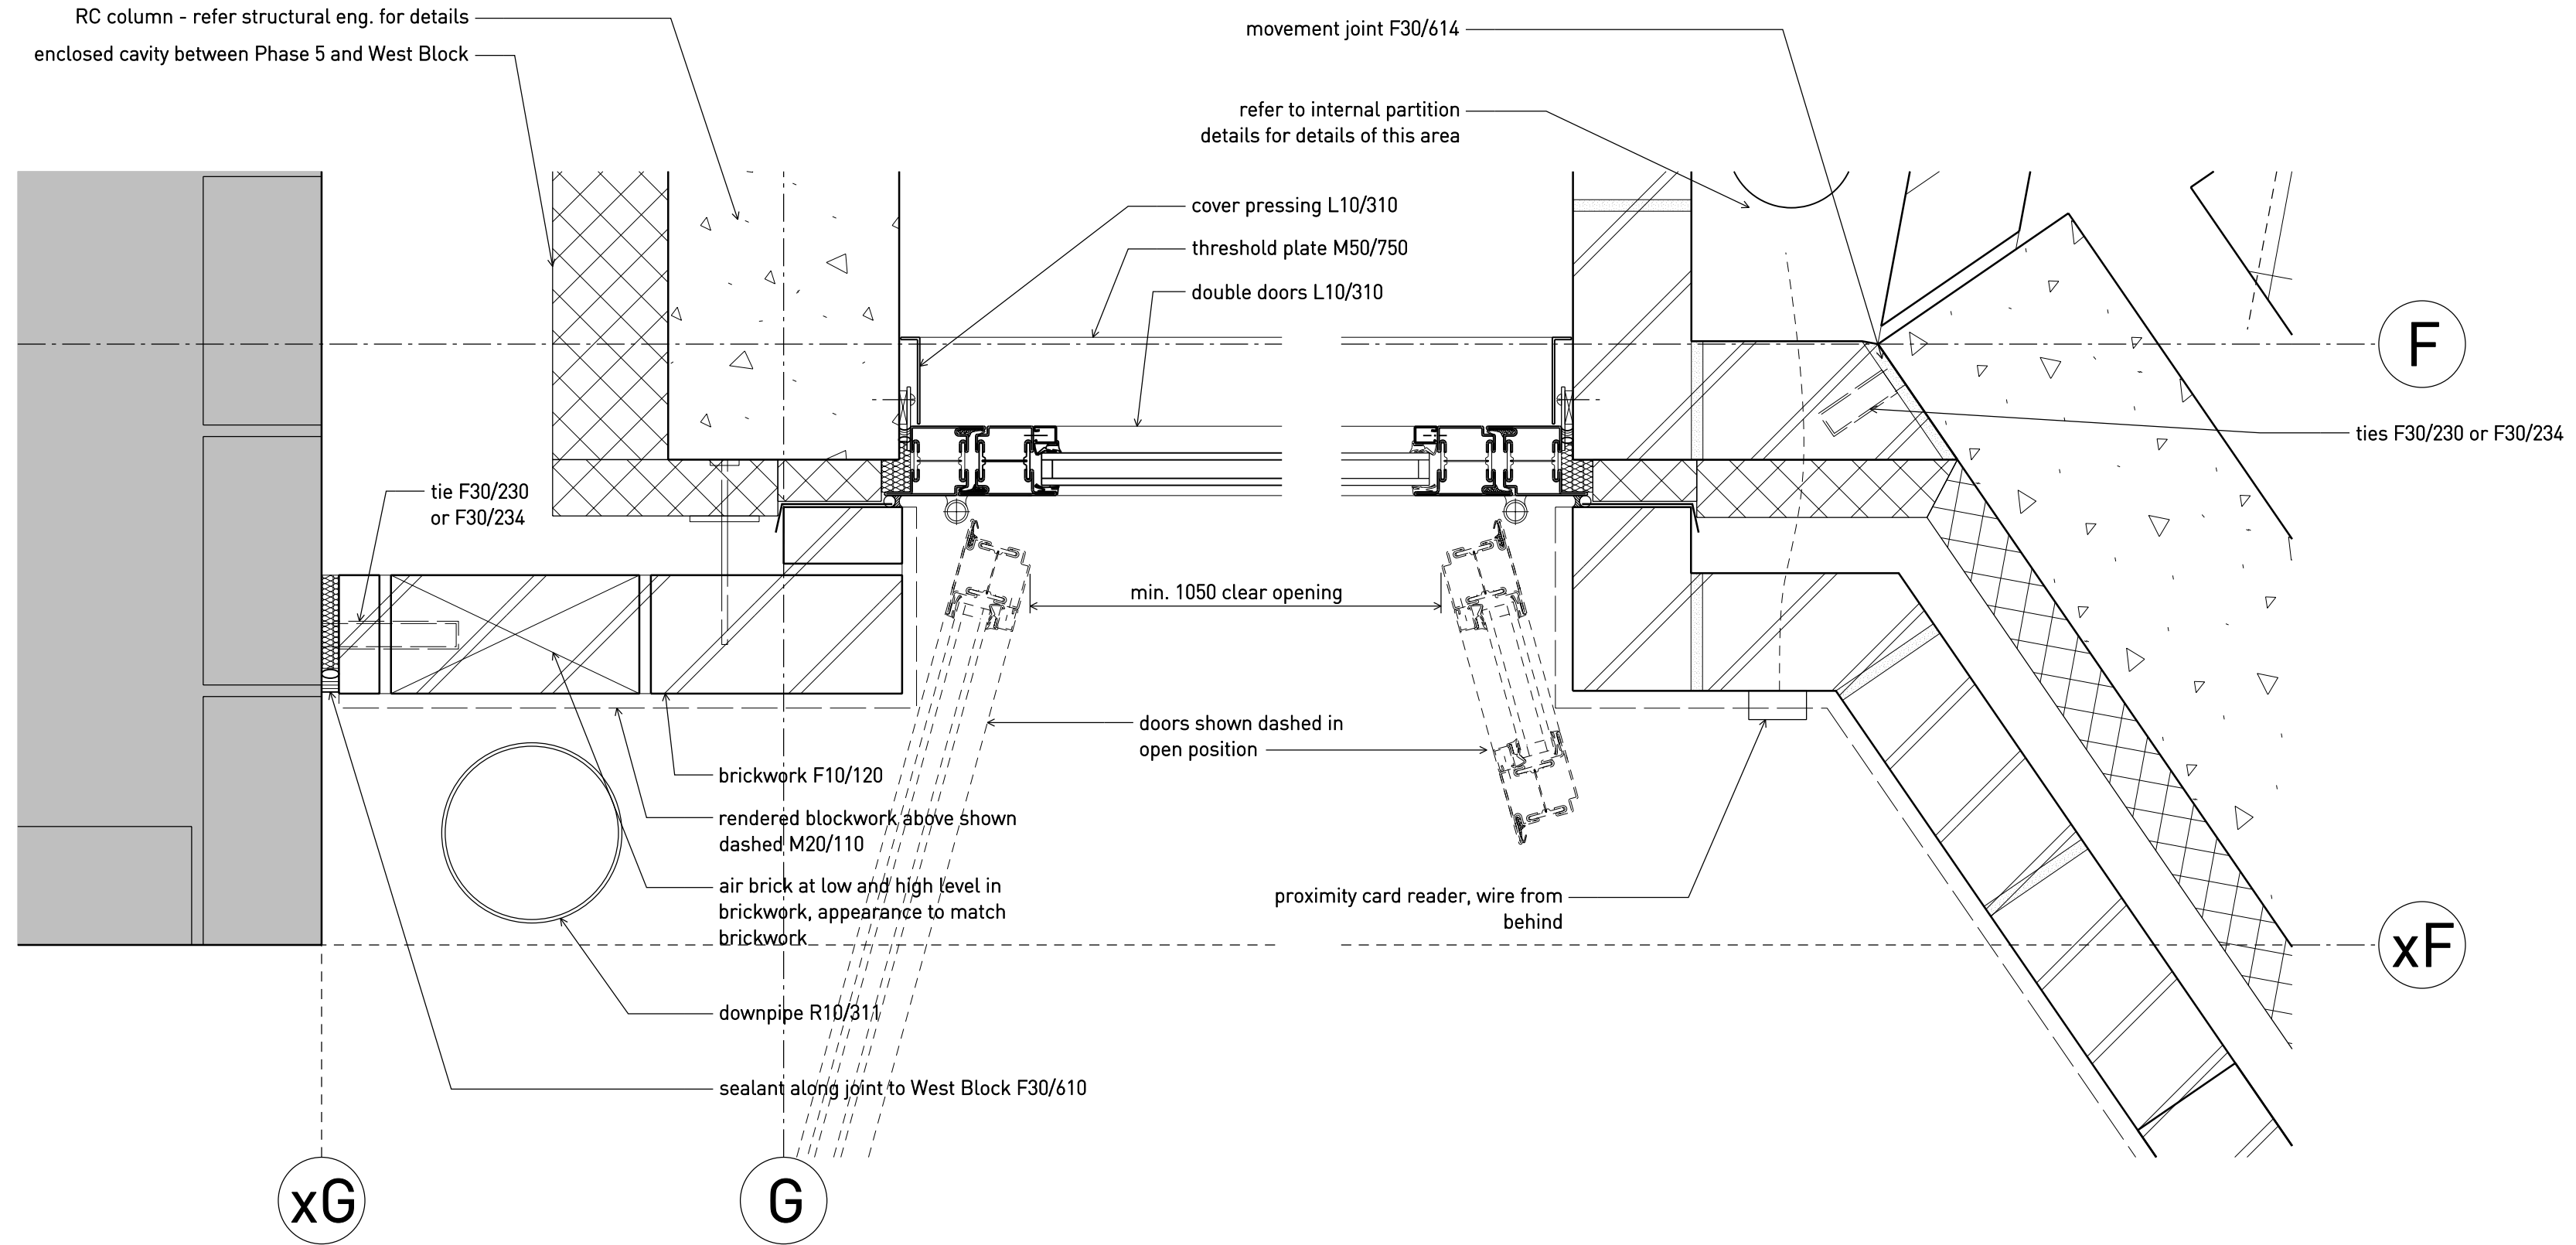

E Door D002 jamb plan details 1:5

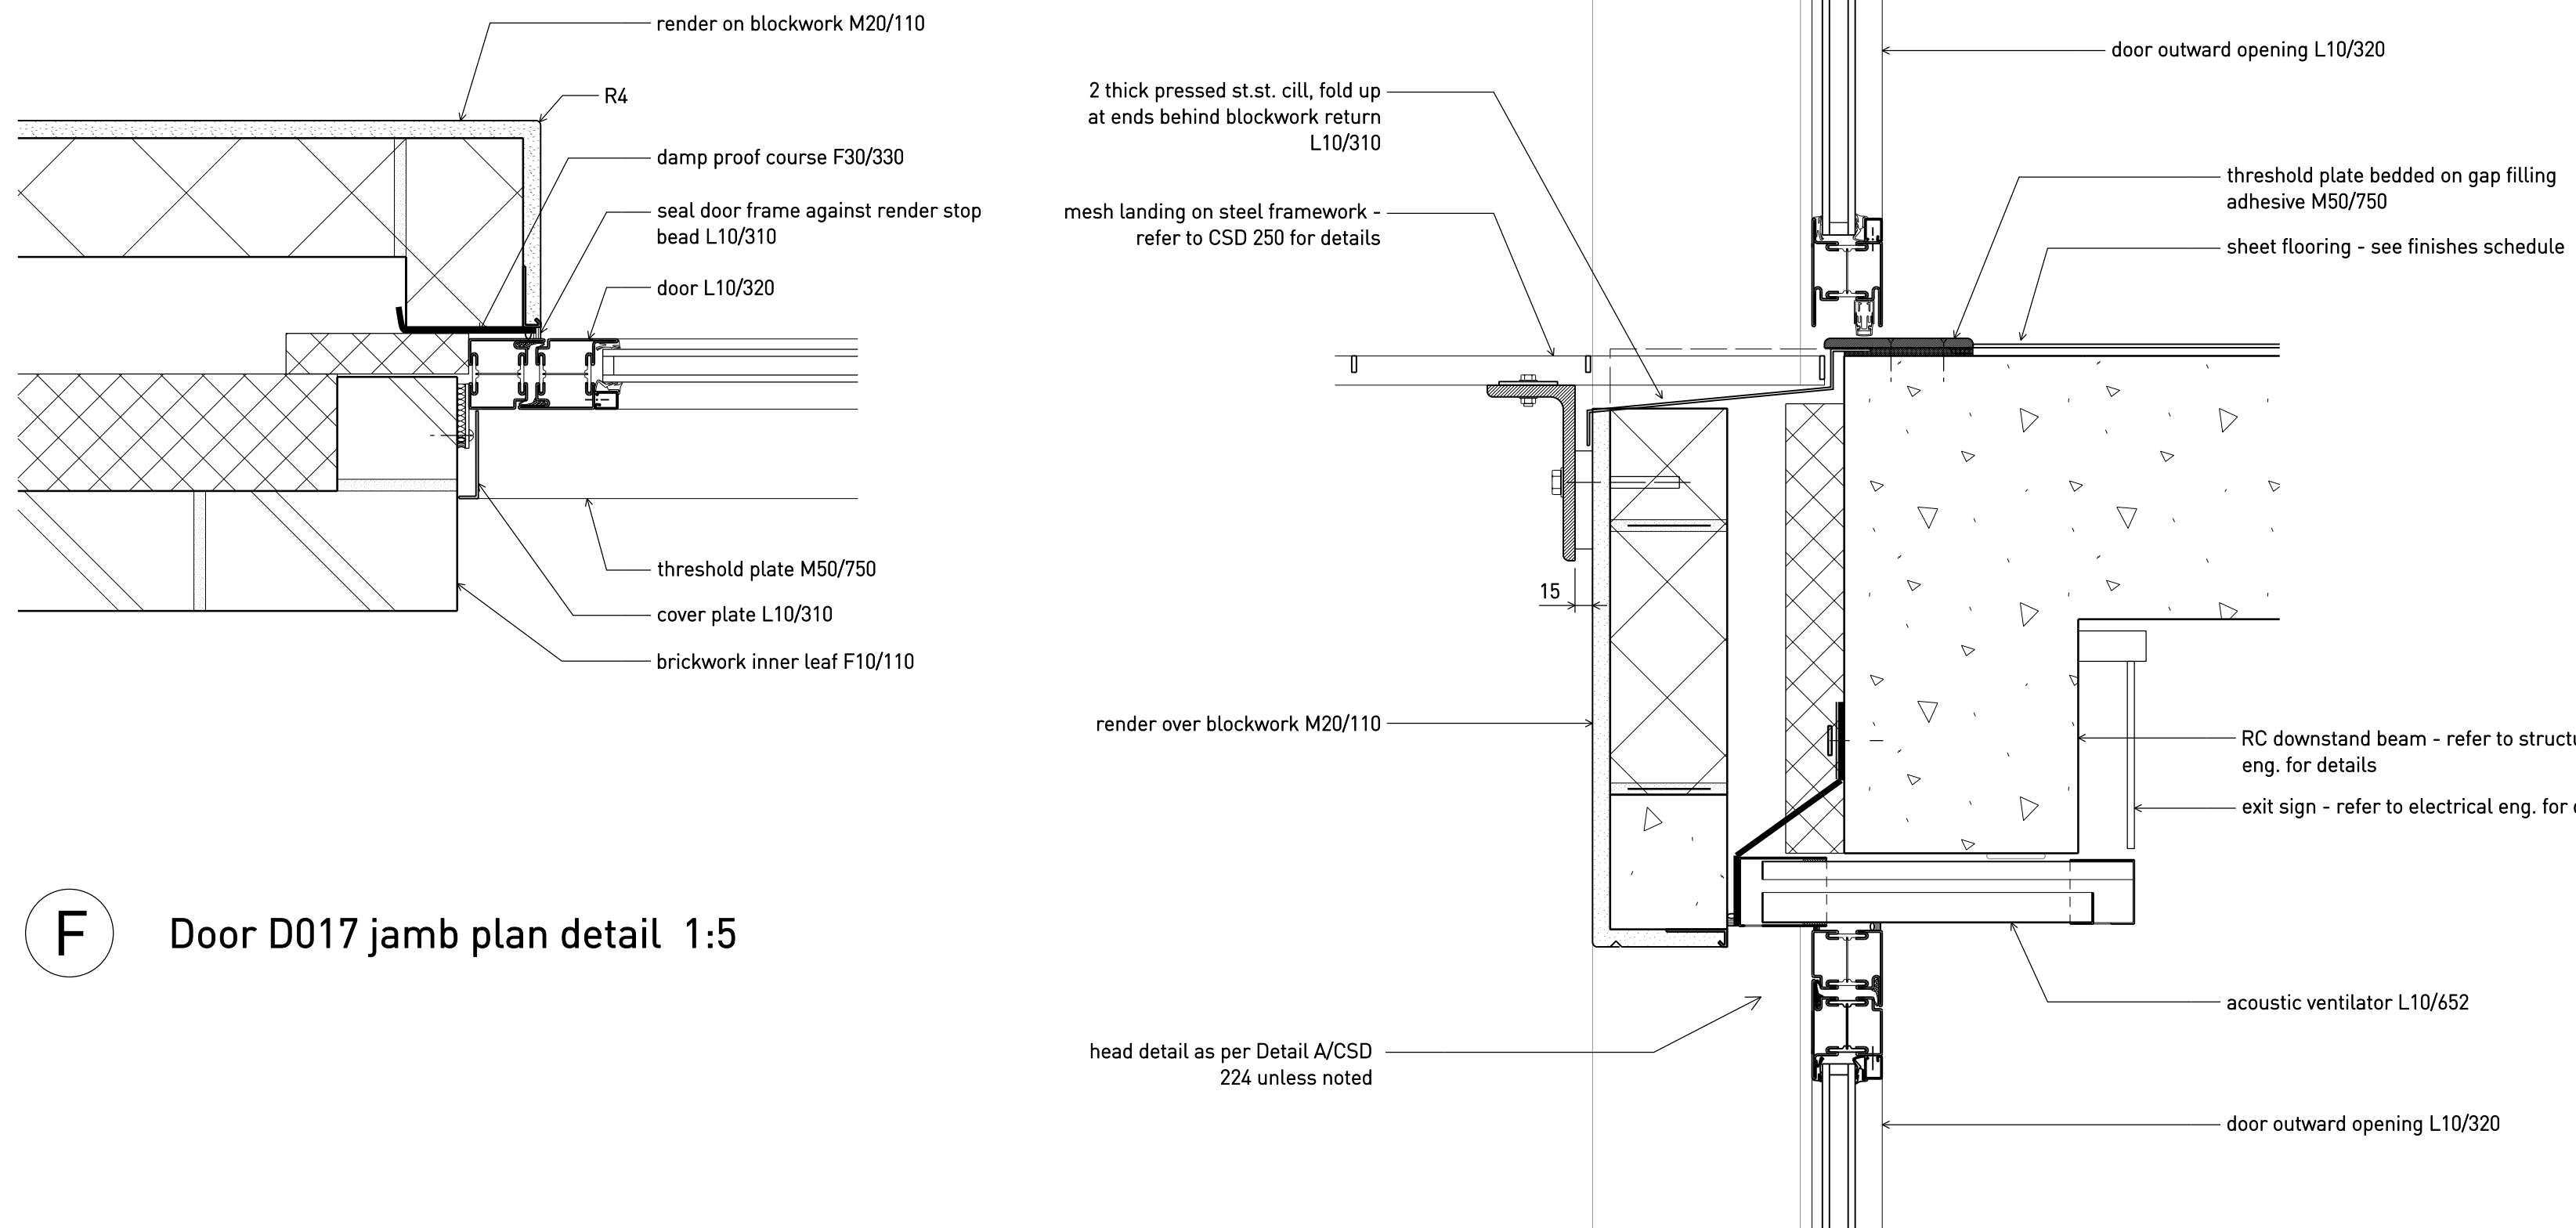

F Door D017 jamb plan detail 1:5

G DB113 cill & BDB 207 head sec. detail 1:5

A	2.10.15	Issued for TENDER
Rev	27.08.15	Billing issue
	Date	Status/Notes

Tim Ronalds Architects

108 Weston Street . London SE1 3QB

tel: 020 7490 7704

office@timronalds.co.uk

Royal Central School of
Speech & Drama - Phase 5

Buckland Crescent, Swiss Cottage

Ext. door details

Scale (at A1)	Drawn	Checked
1:5	MW	AG

CSD 224 A