




A Studio C window head - sec. detail 1:5

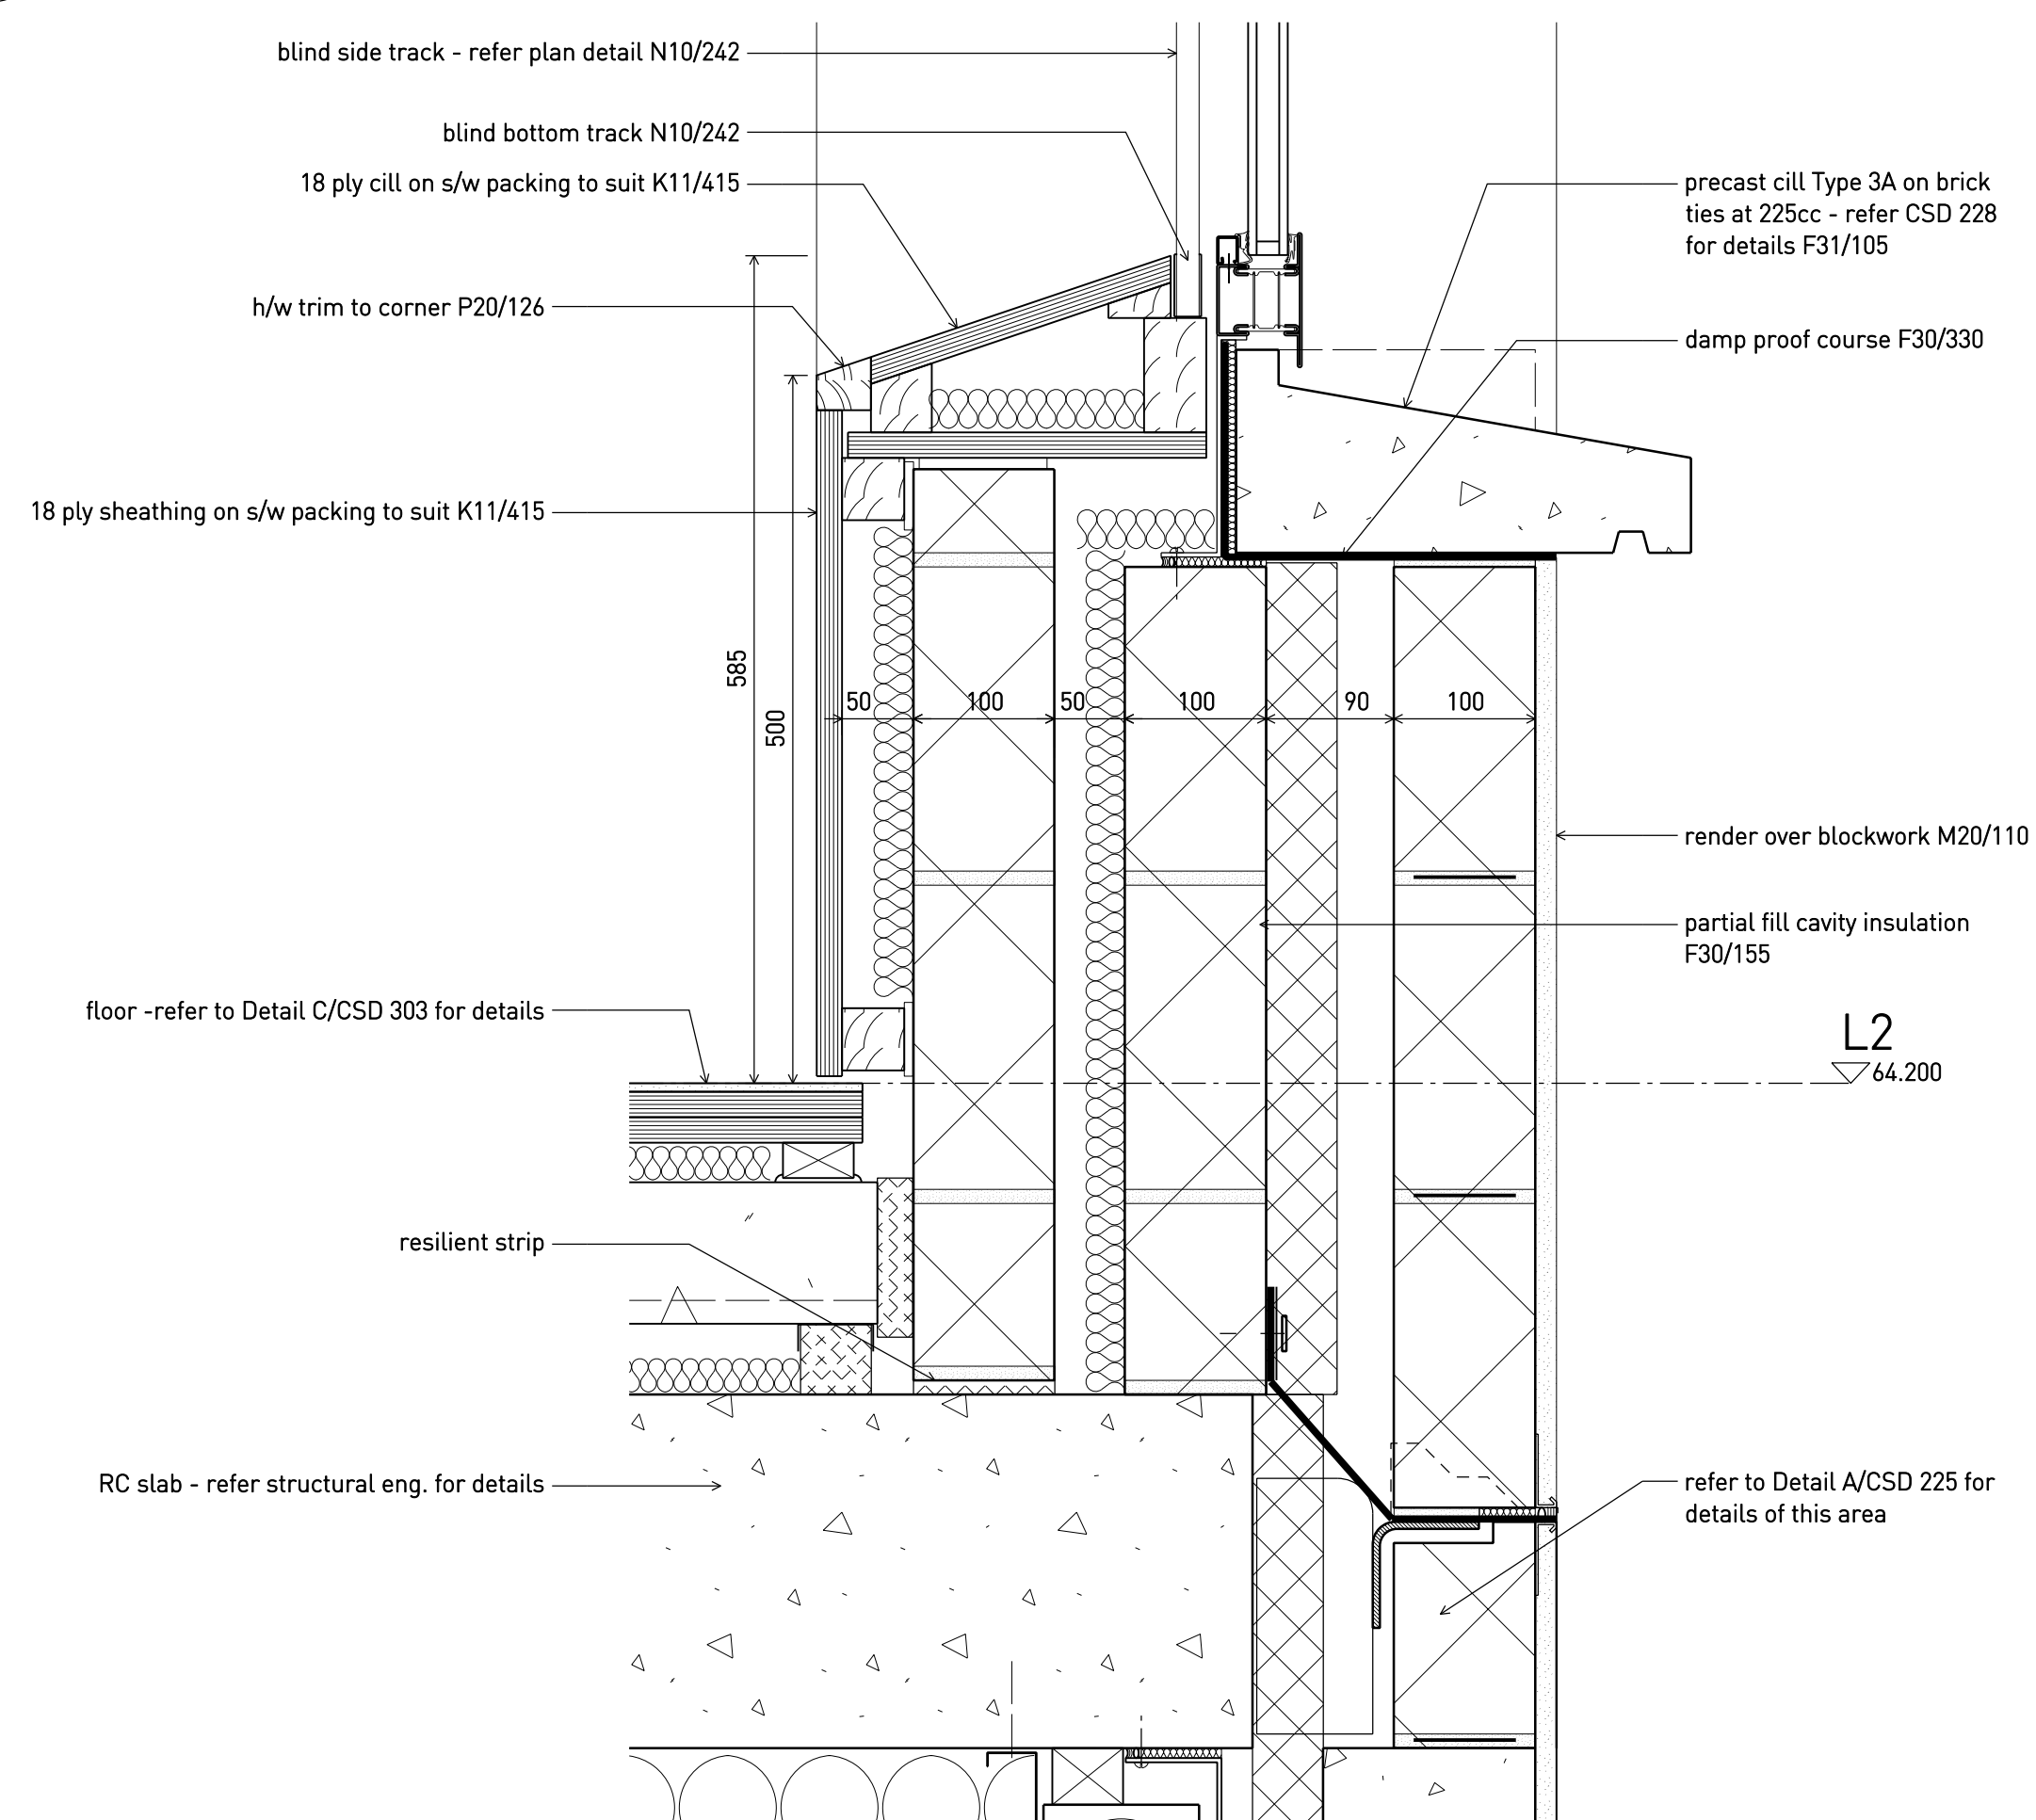


B Studio C window cill - sec. detail 1:5

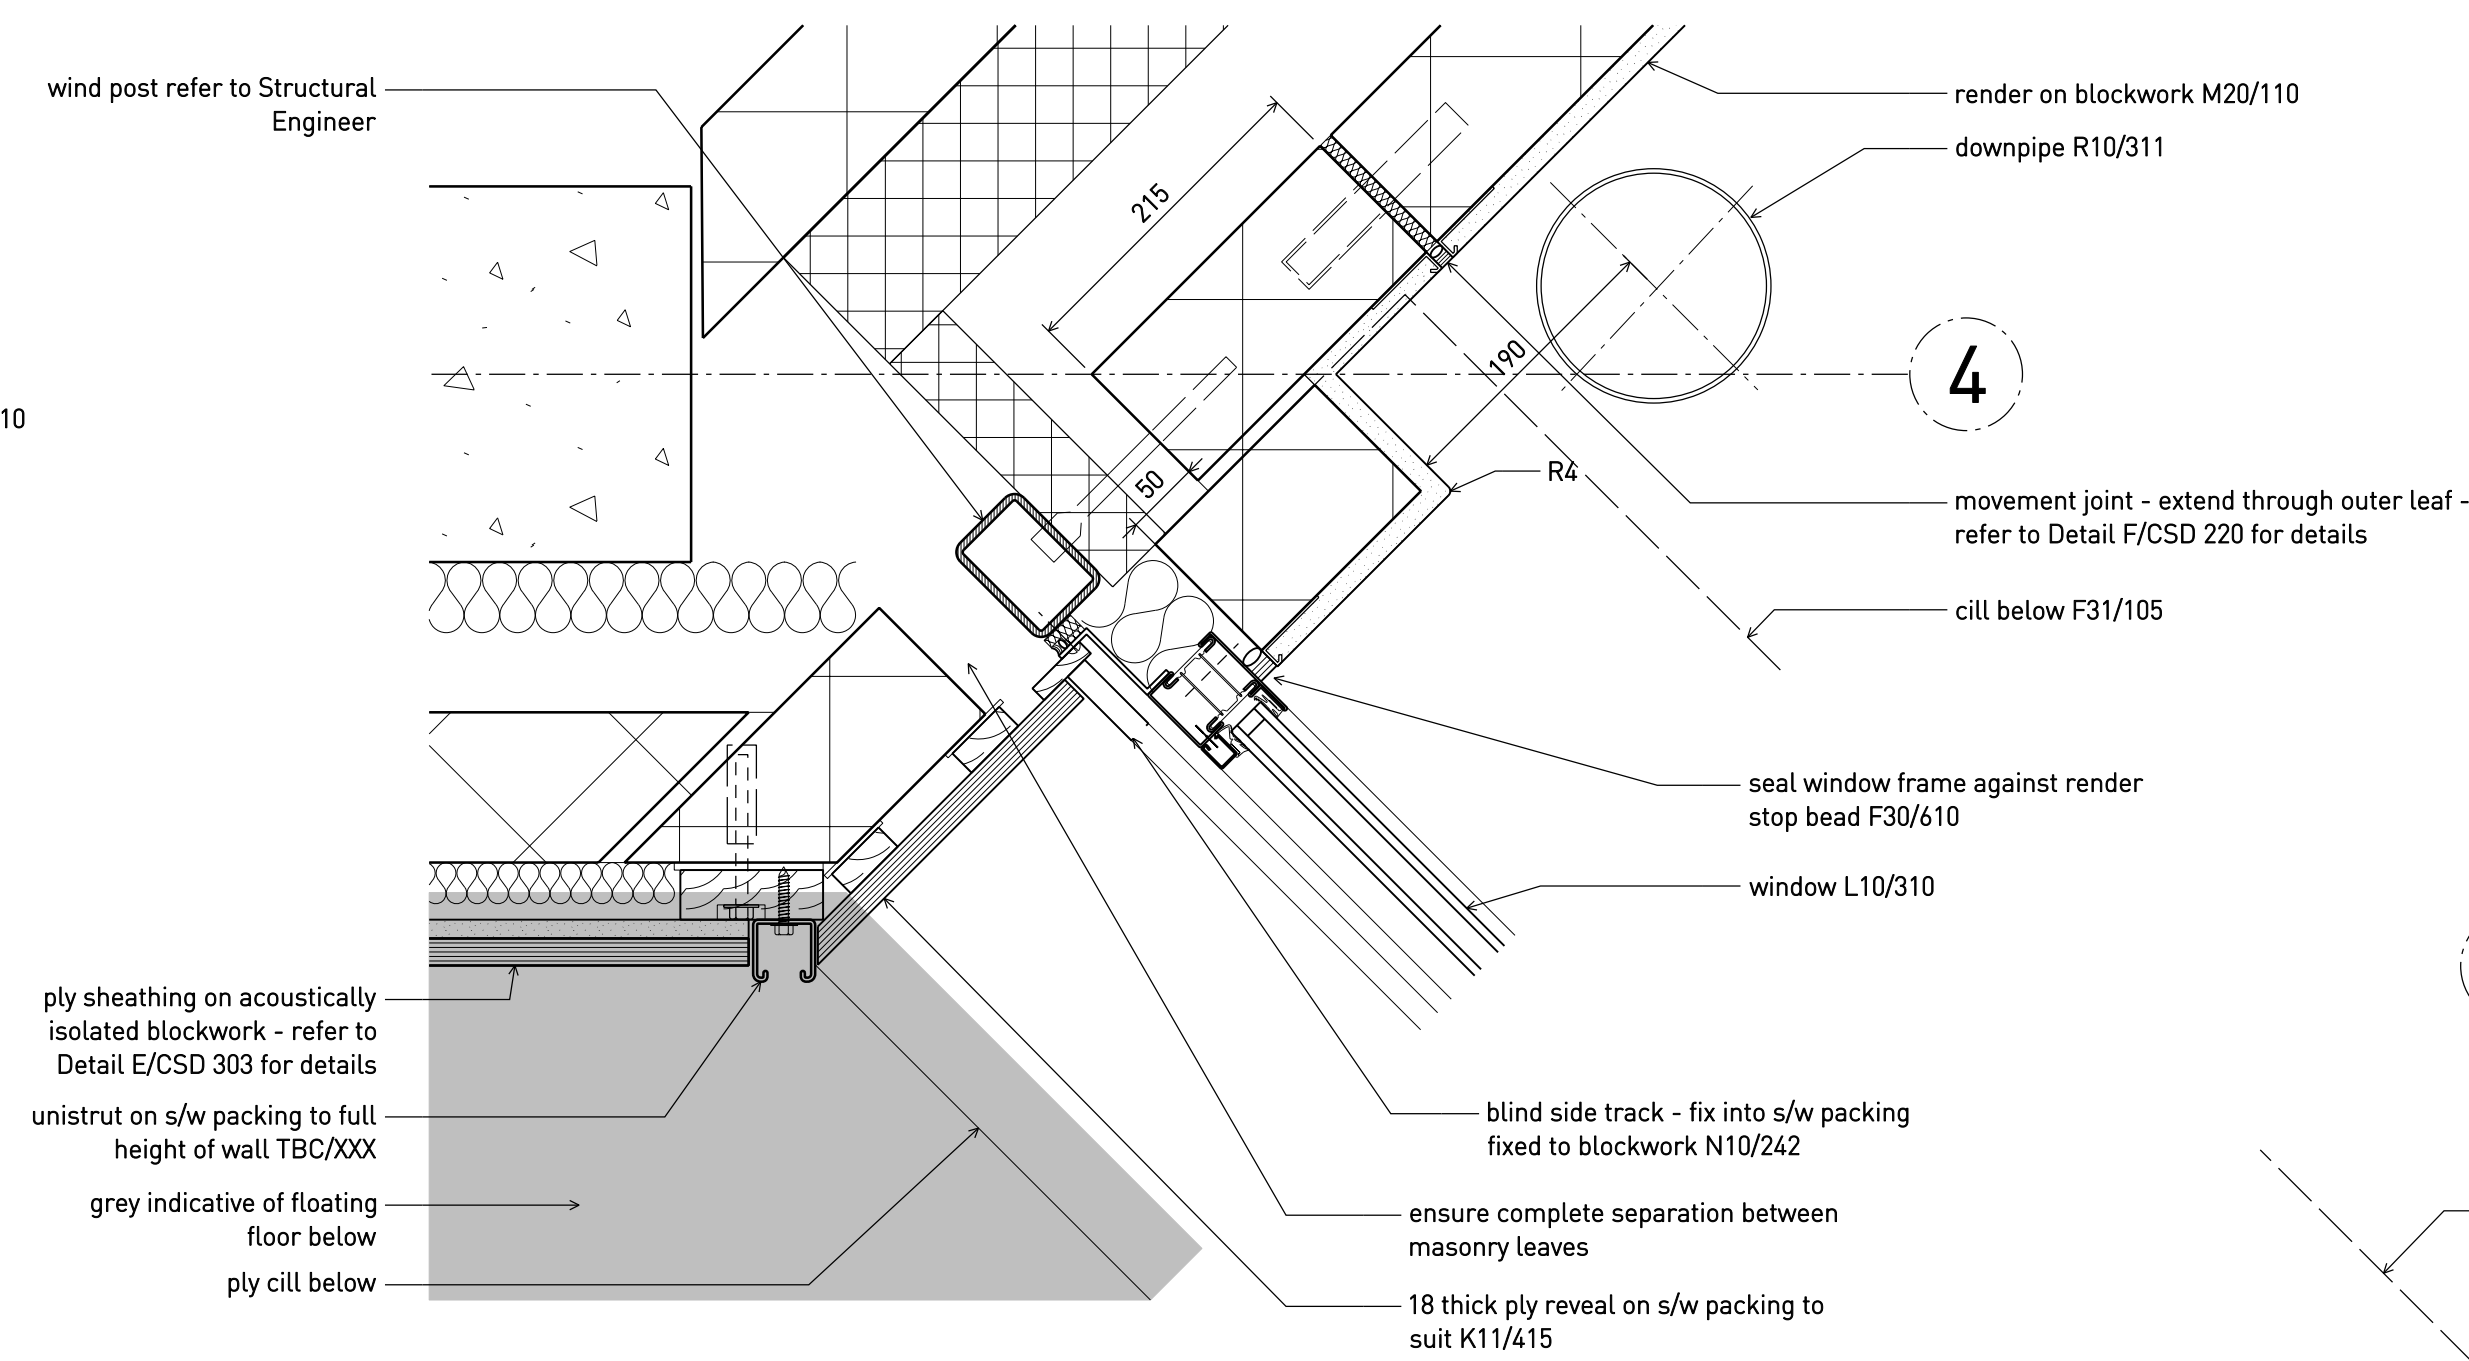

C Studio C W202 RHS jamb - plan detail 1:5

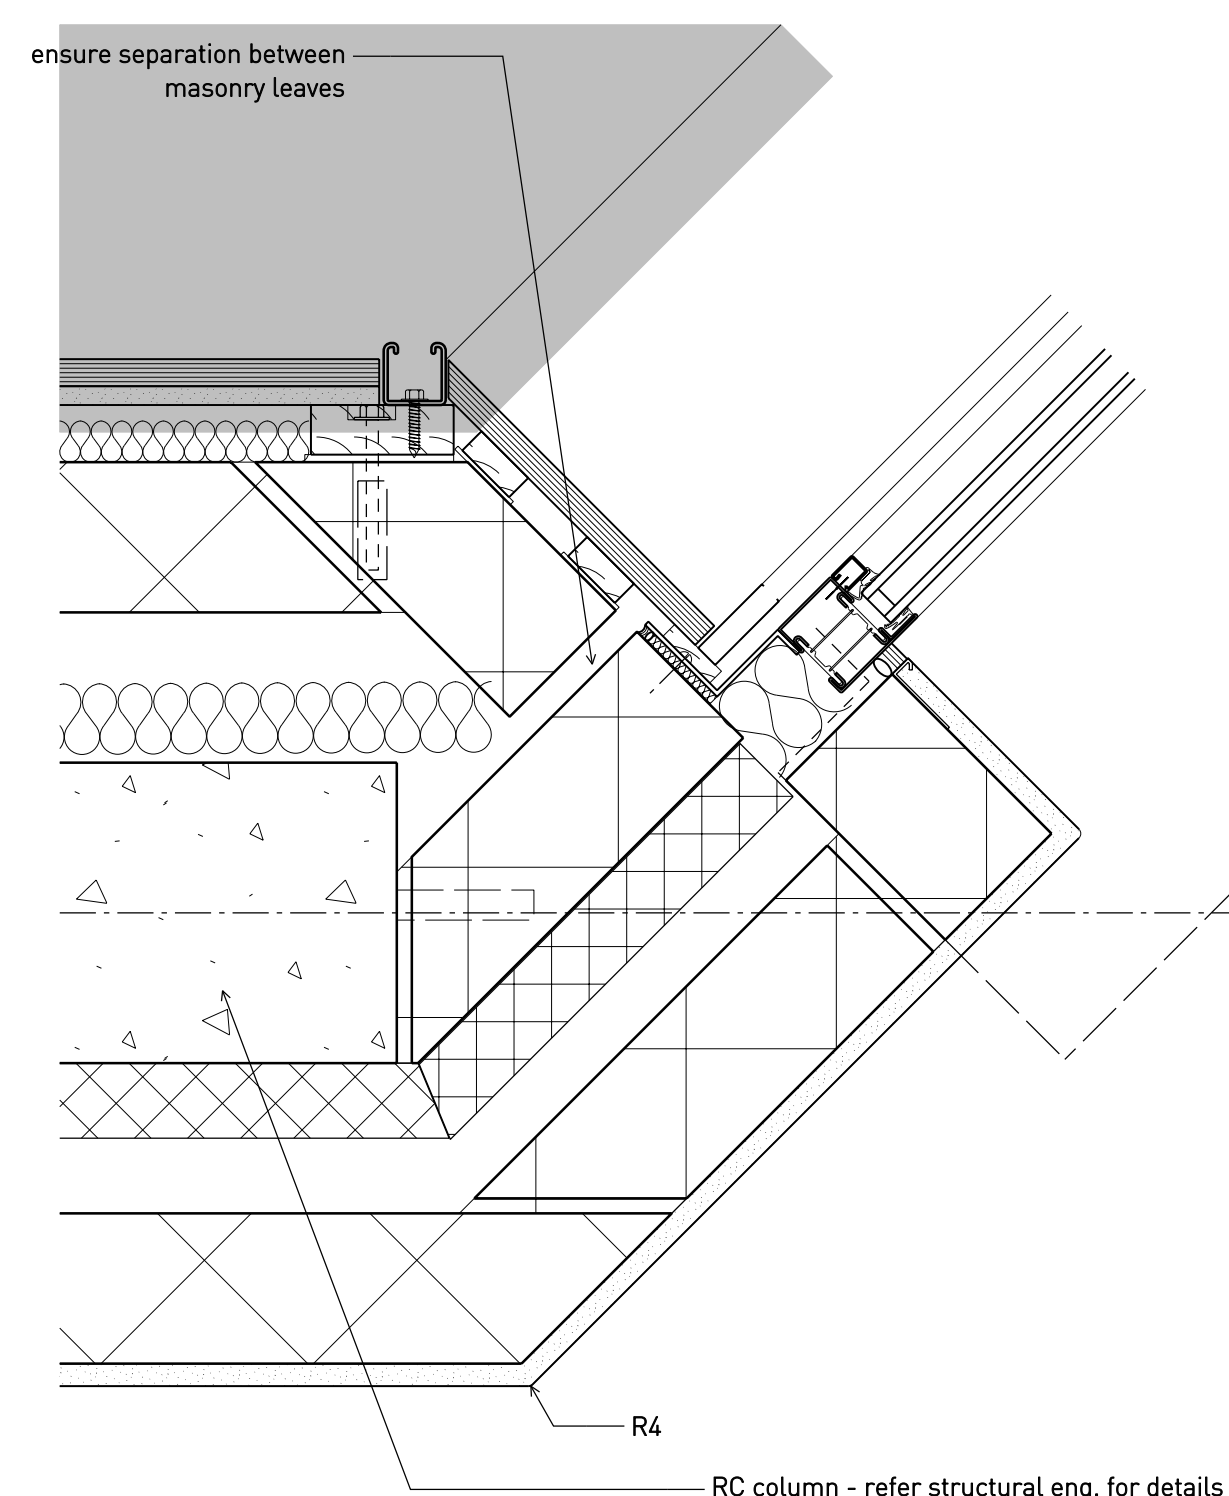

D Studio C W201 jamb - plan detail 1:5
AS PER DETAIL C/CSD 226 UNLESS OTHERWISE NOTED

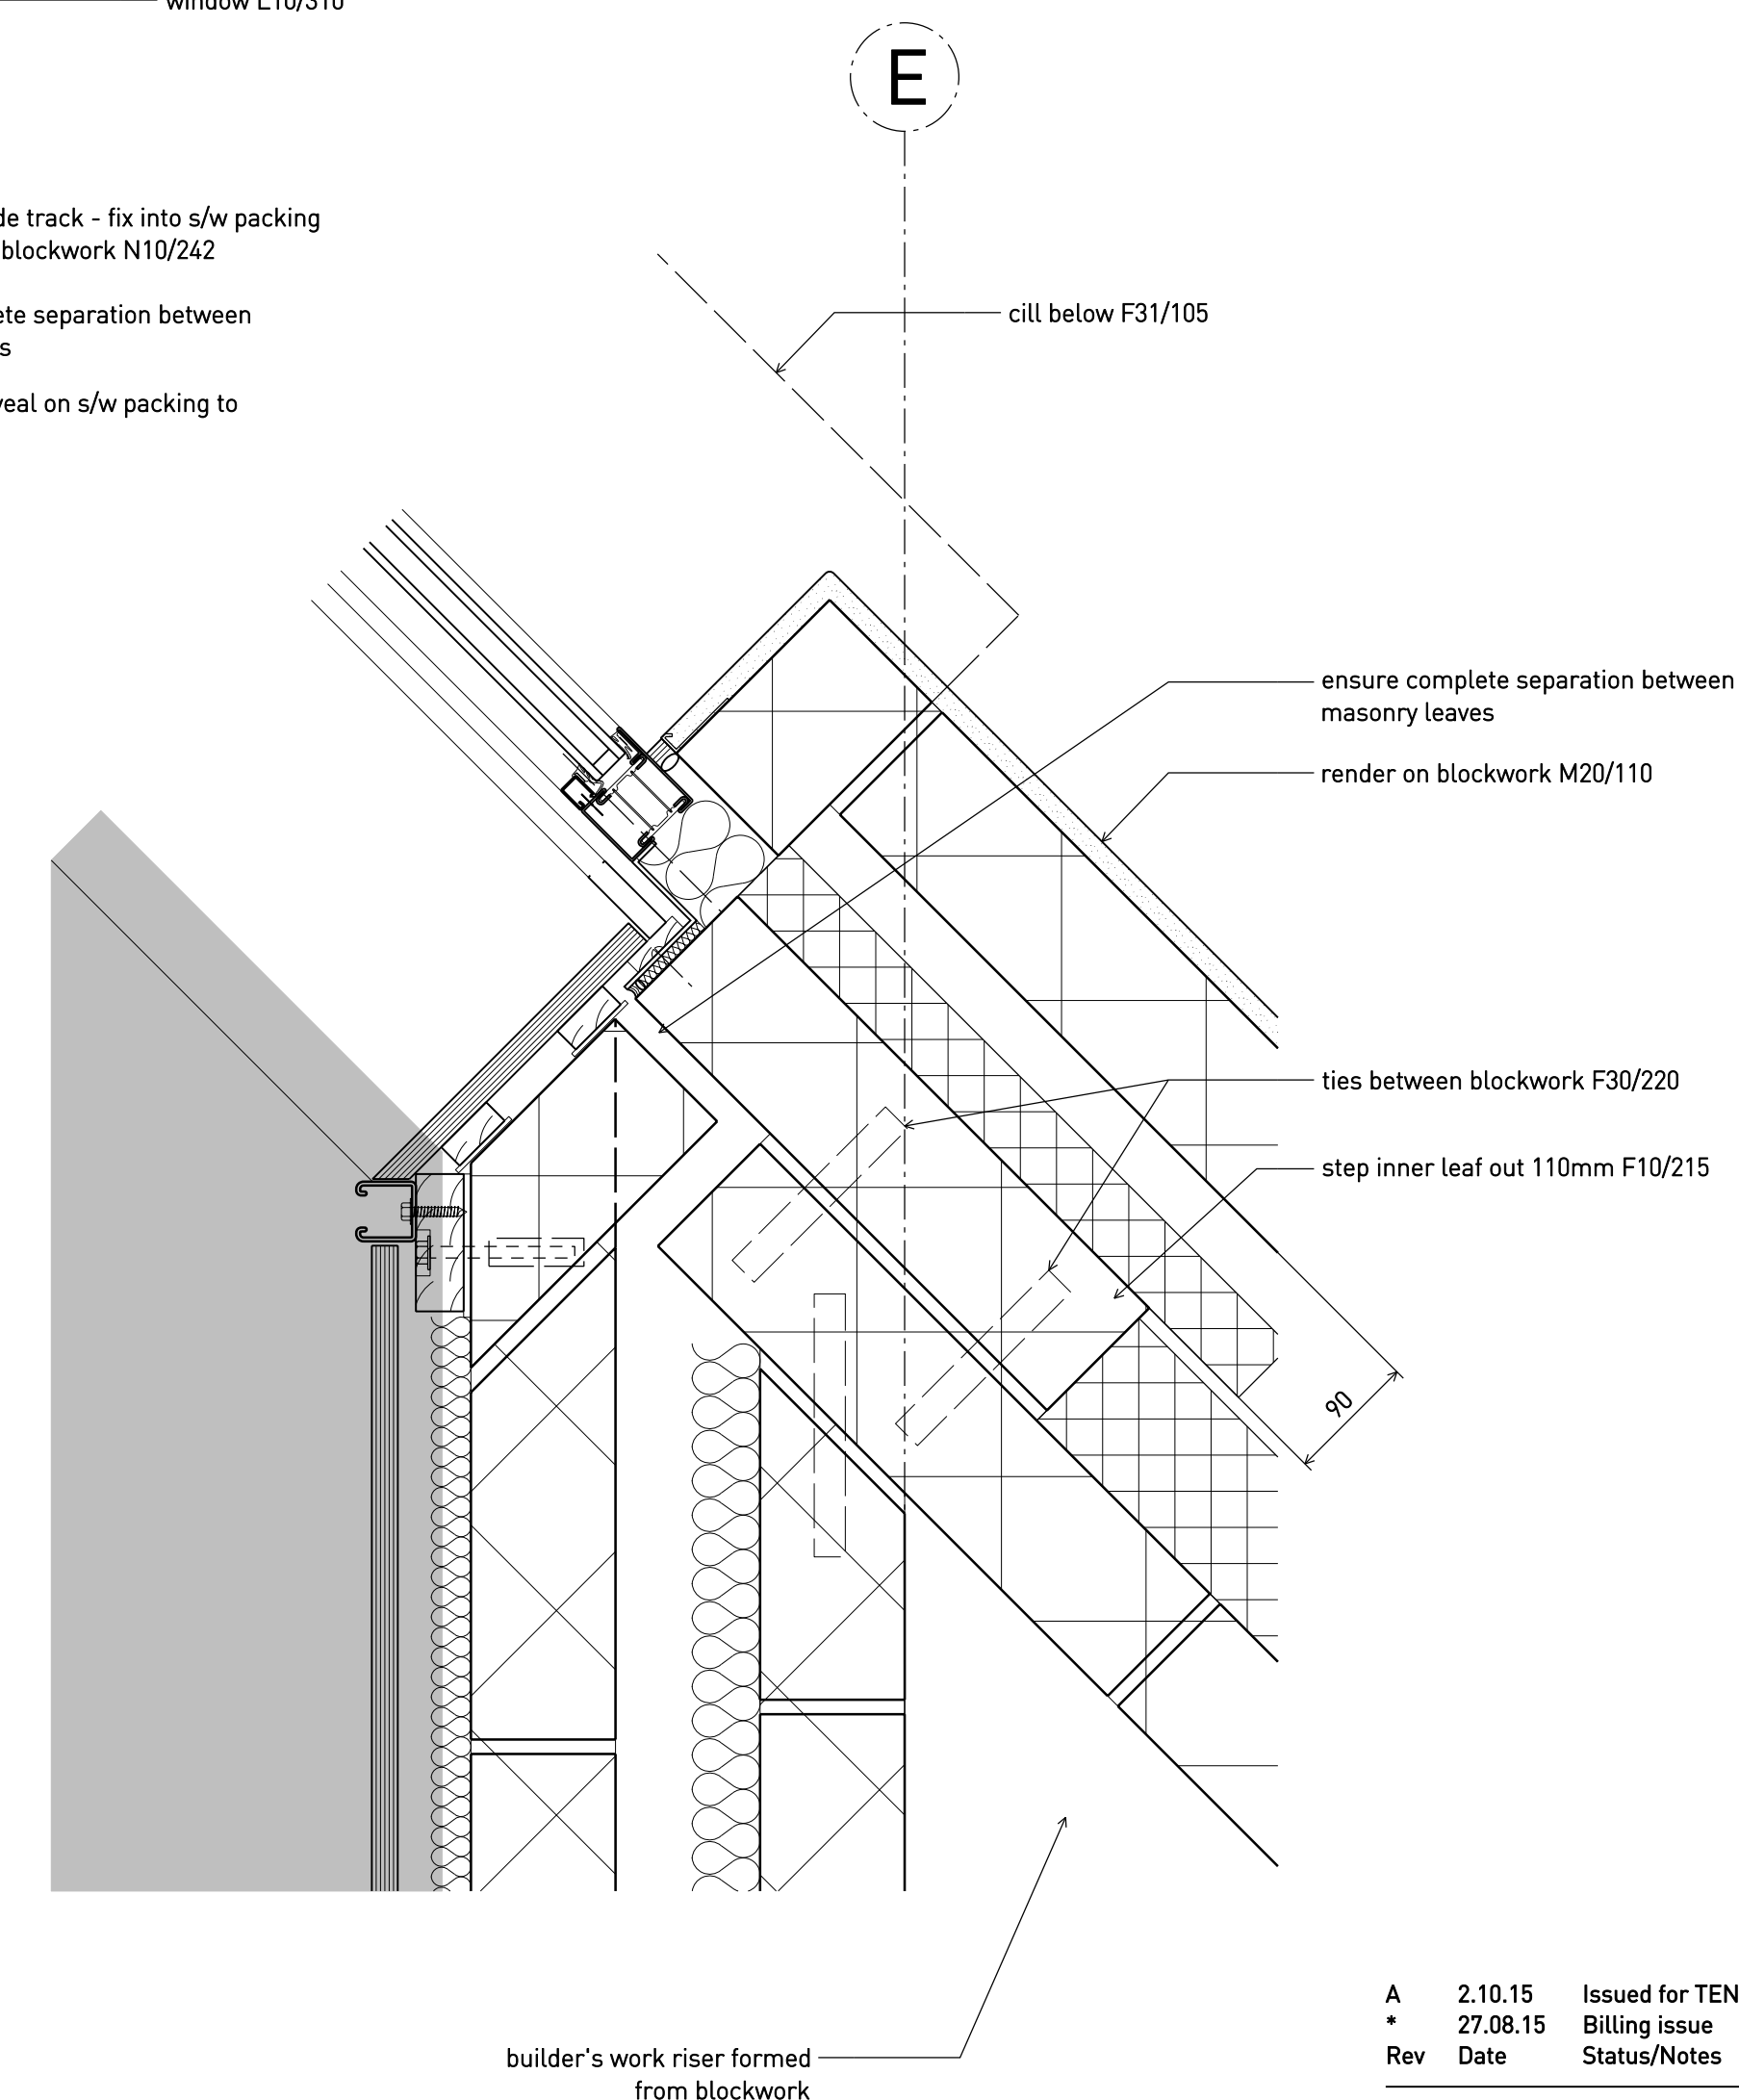

E Studio C W202 LHS jamb - plan detail 1:5
(W201 RHS jamb similar)
AS PER DETAIL C/CSD 226 UNLESS OTHERWISE NOTED

A	2.10.15	Issued for TENDER
•	27.08.15	Billing issue
Rev	Date	Status/Notes

Tim Ronalds Architects
108 Weston Street . London SE1 3QB
tel: 020 7490 7704
office@timronalds.co.uk

Royal Central School of
Speech & Drama - Phase 5
Buckland Crescent, Swiss Cottage
Studio C window details

Scale (at A1)	Drawn	Checked
1:5	MW	AG

CSD 226 A