




Section A-A Through Planter

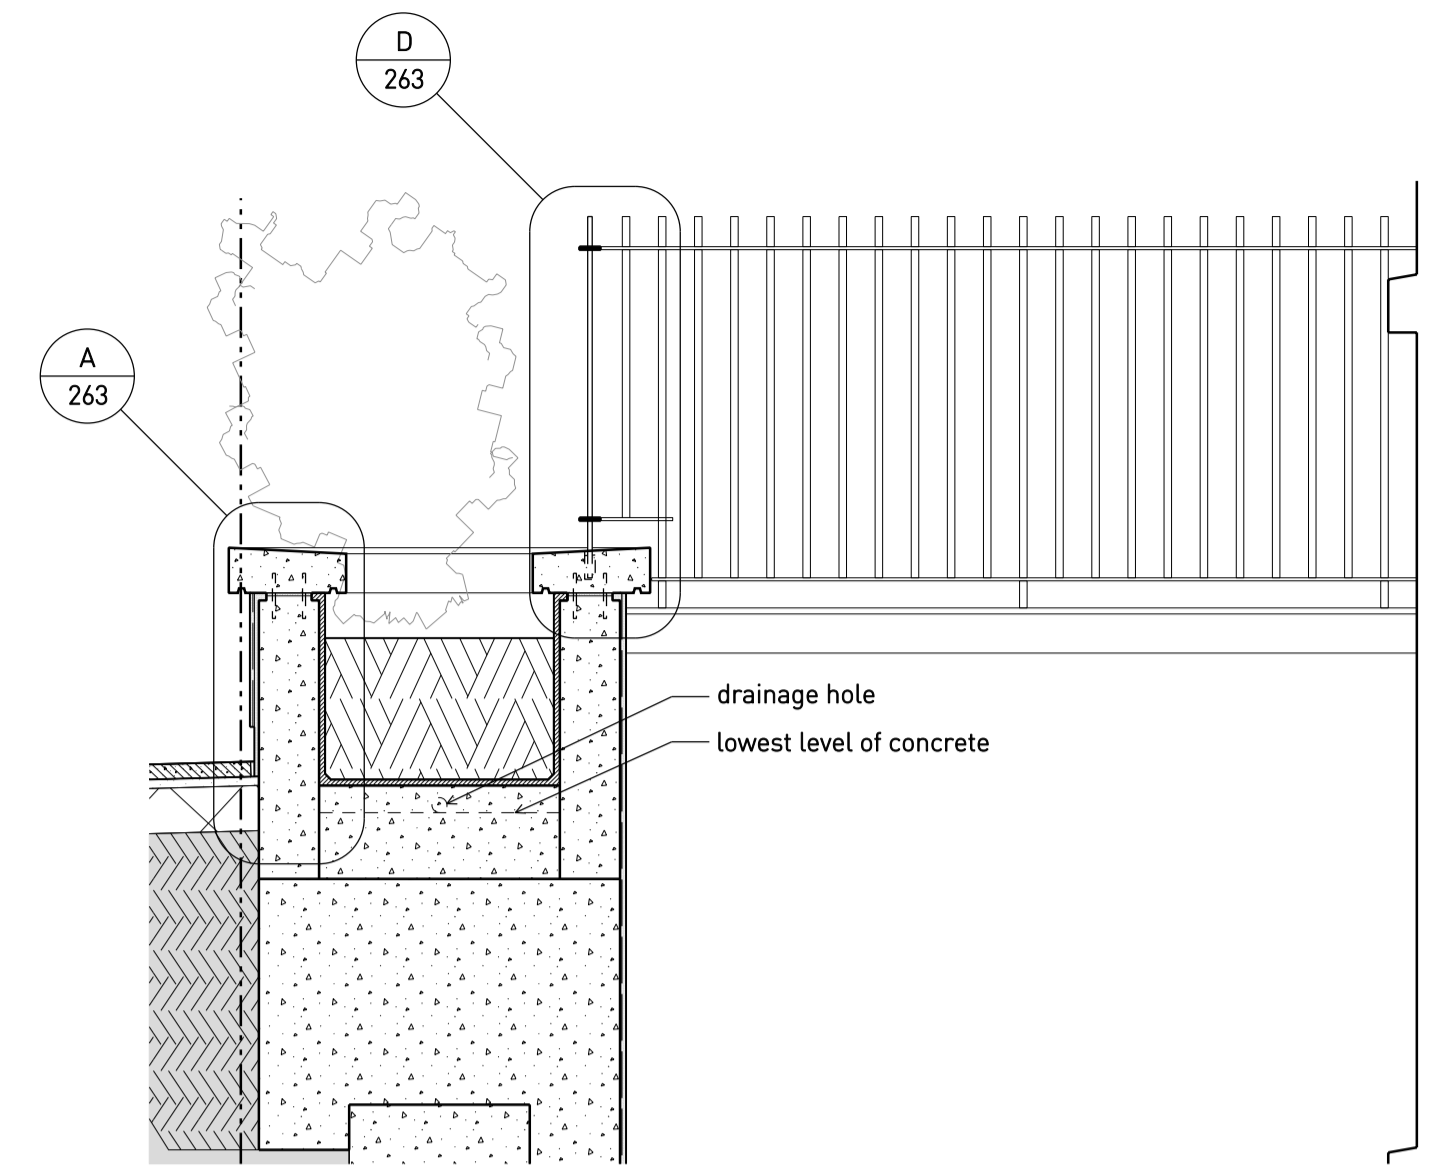

Section B-B Through Planter
(As Section A-A unless otherwise noted)

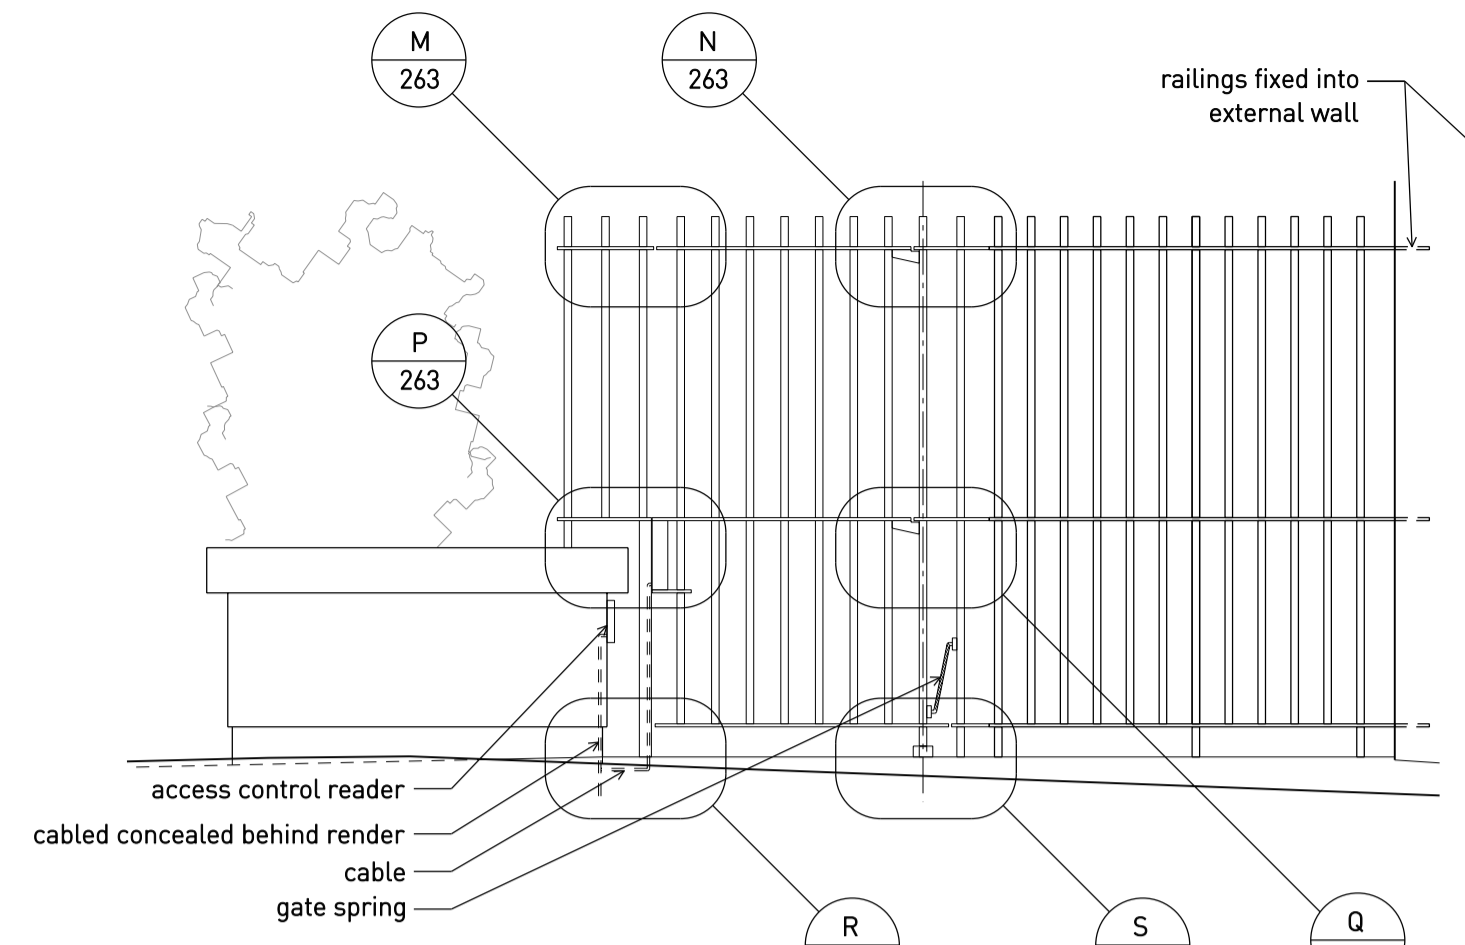


Elevation C-C Of Gate
(As Section A-A unless otherwise noted)


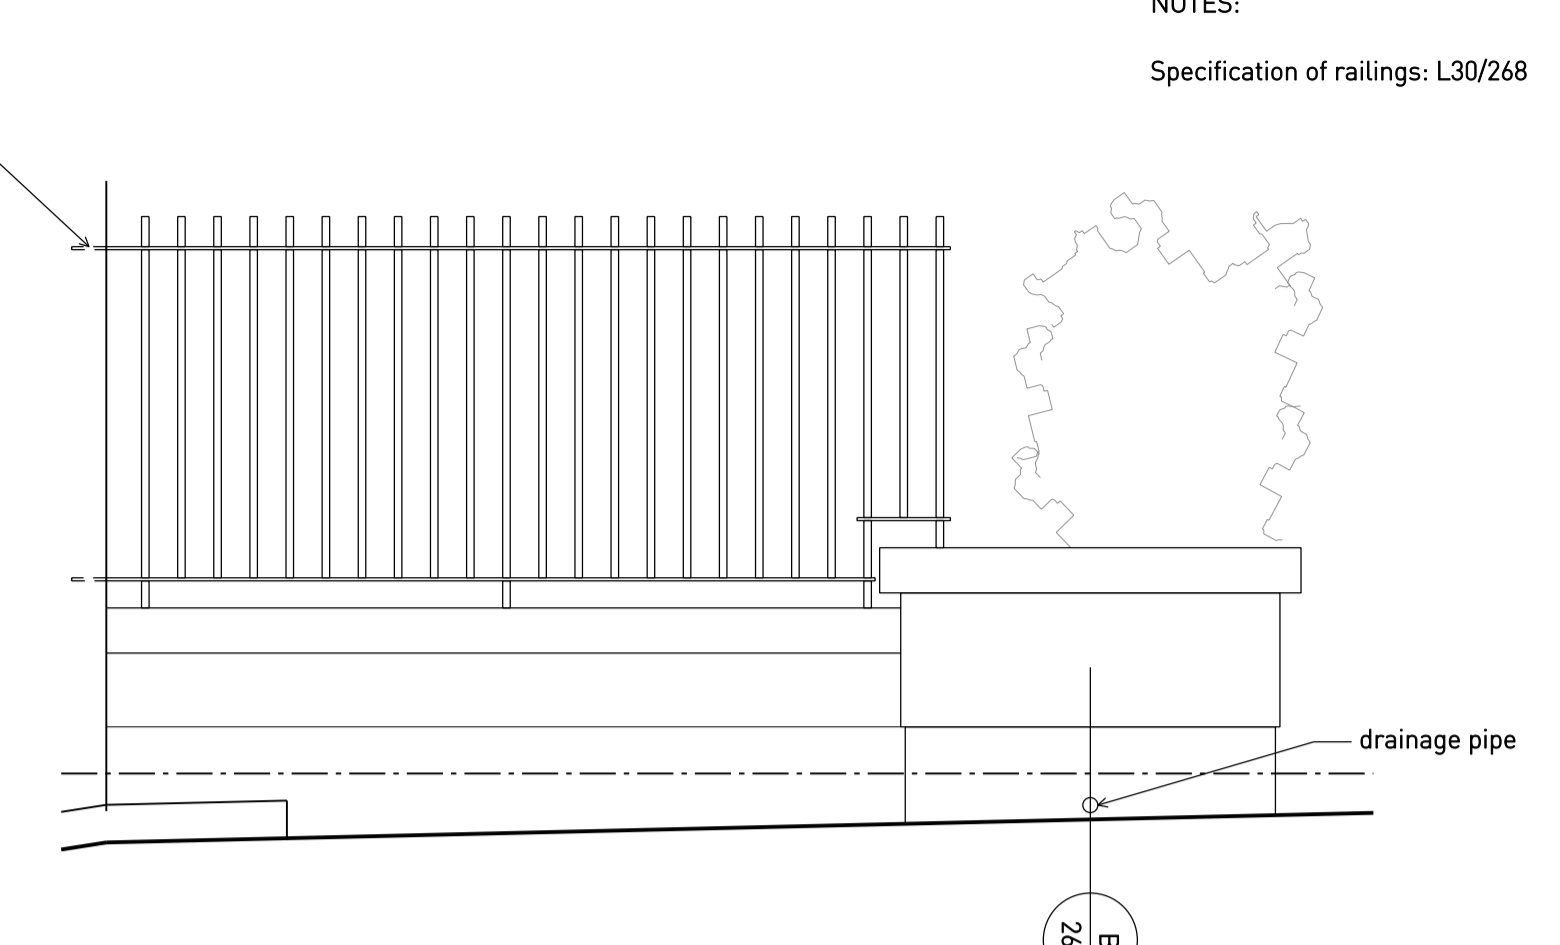


Elevation D-D From Top of Ramp
(As Section A-A unless otherwise noted)

NOTES:
Specification of railings: L30/268

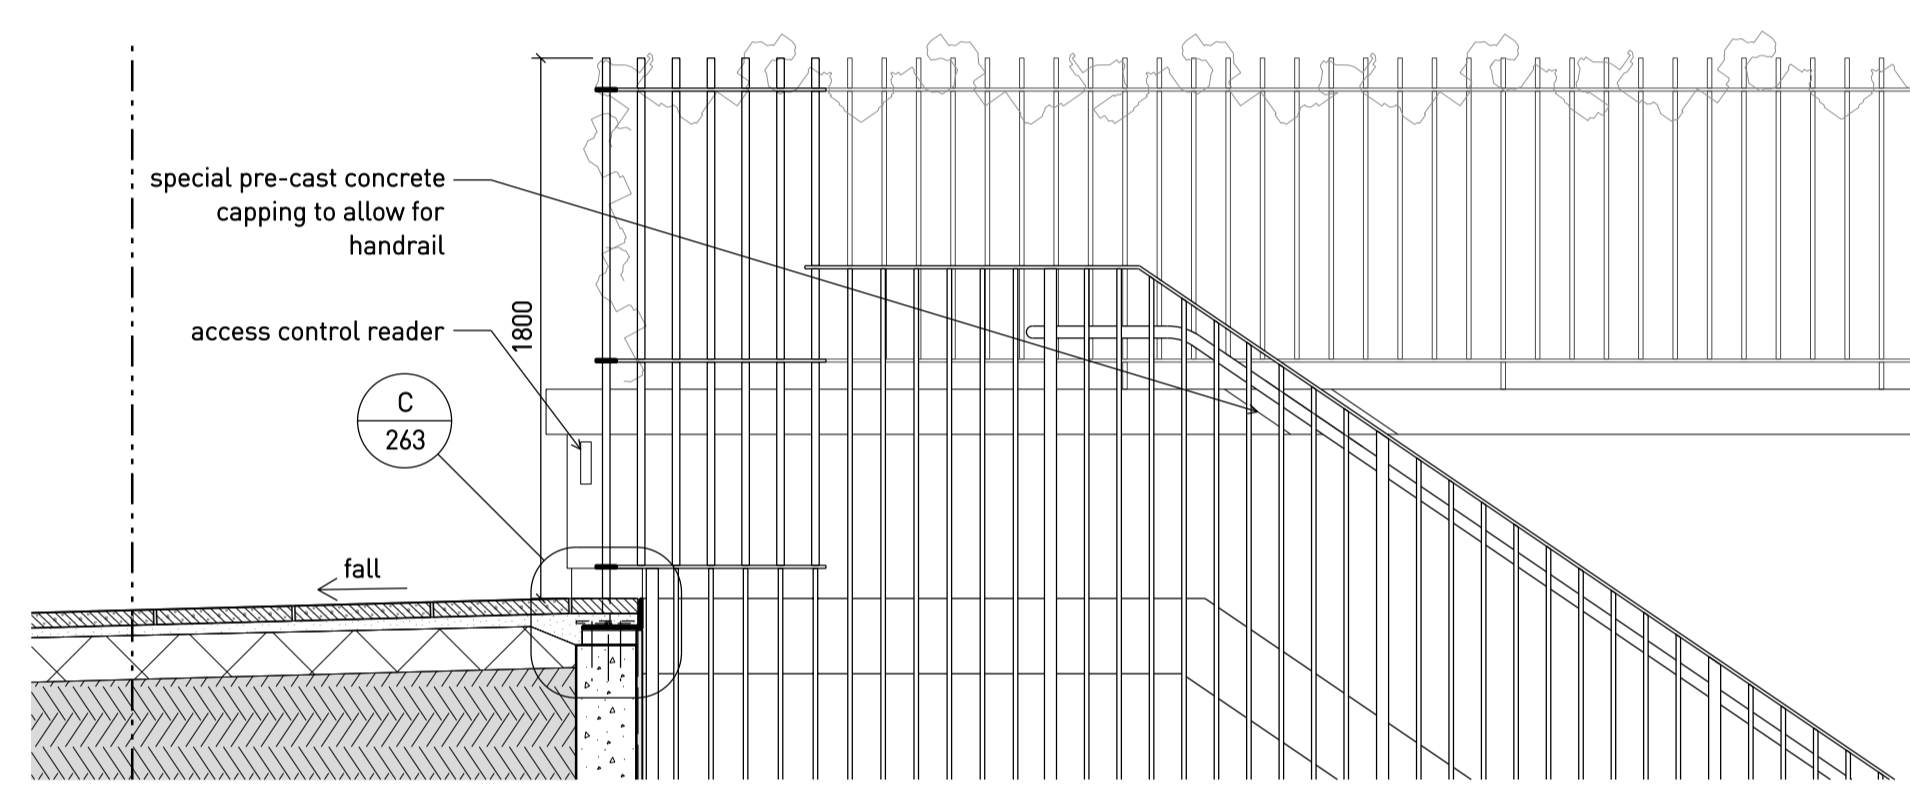

Section E-E Through Light Well
(As detail A unless otherwise noted)

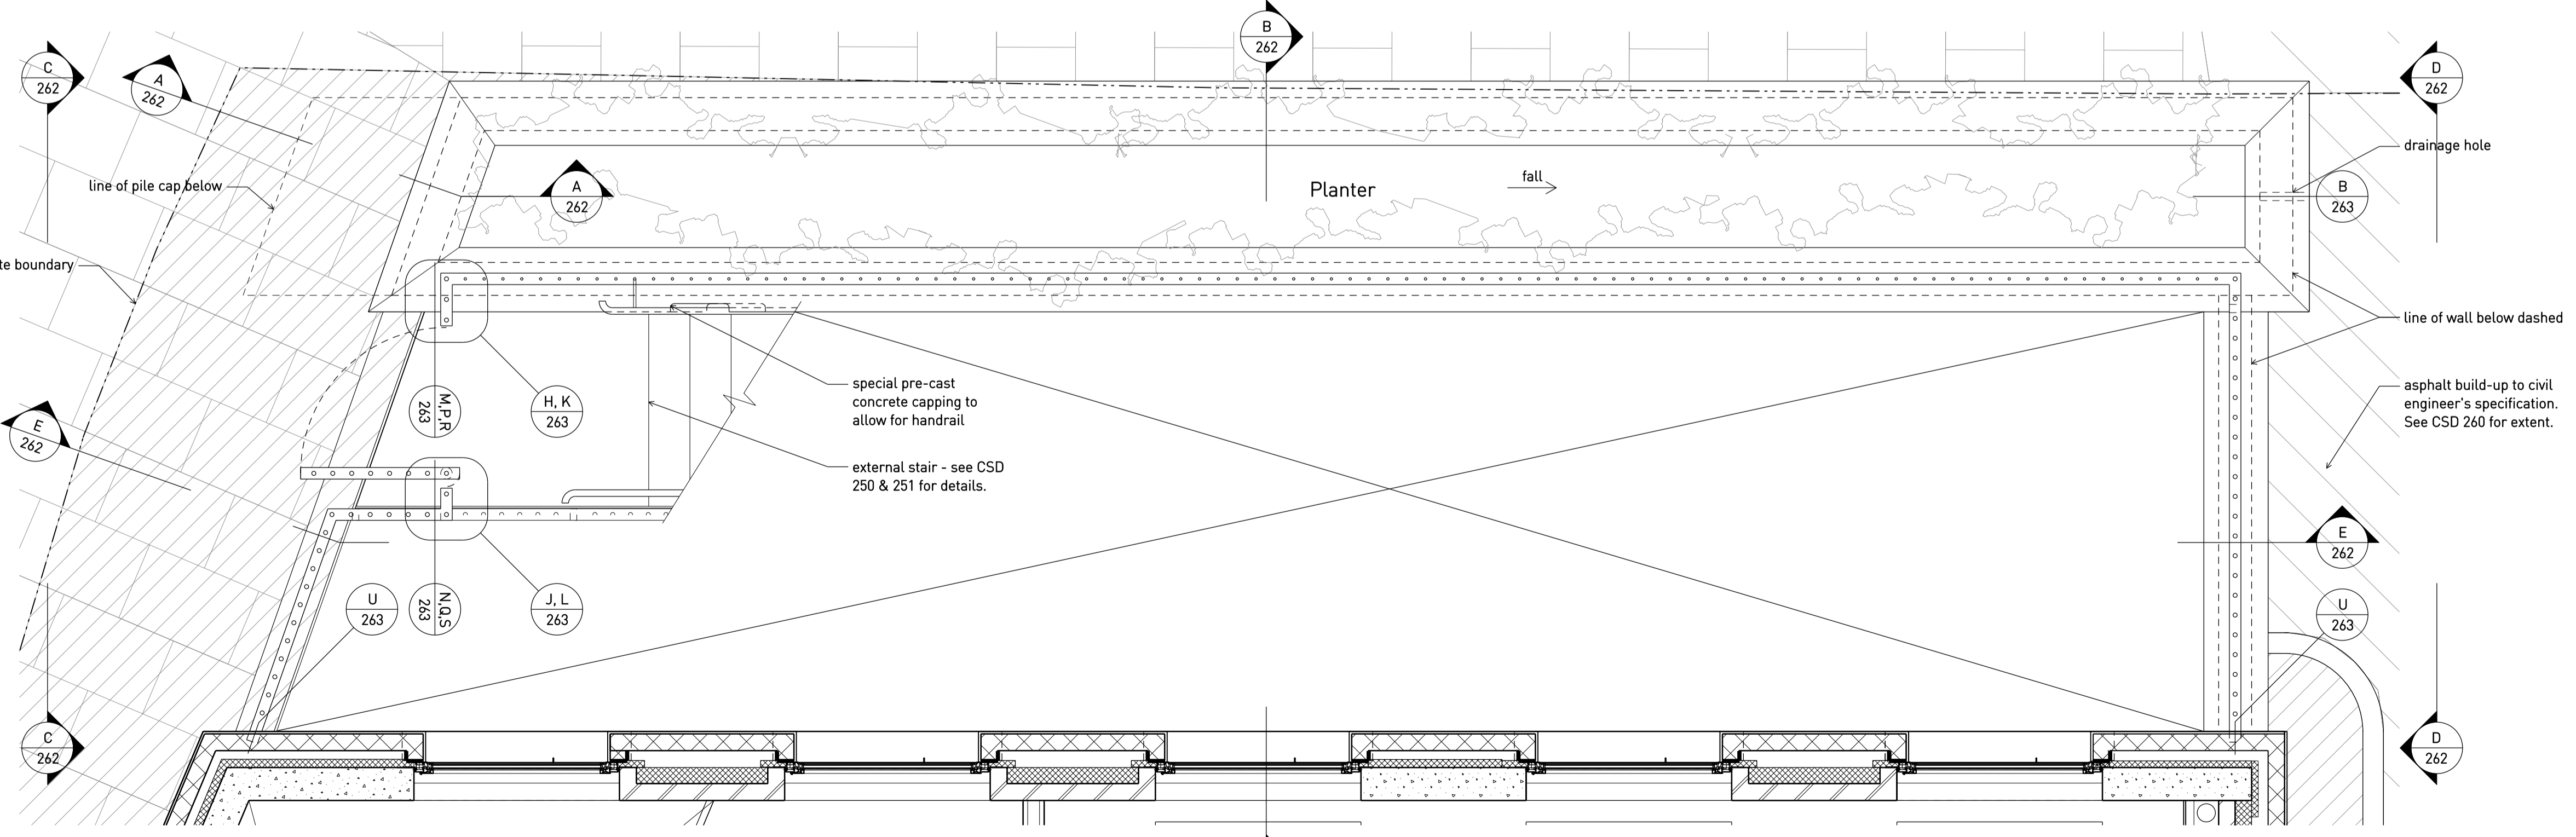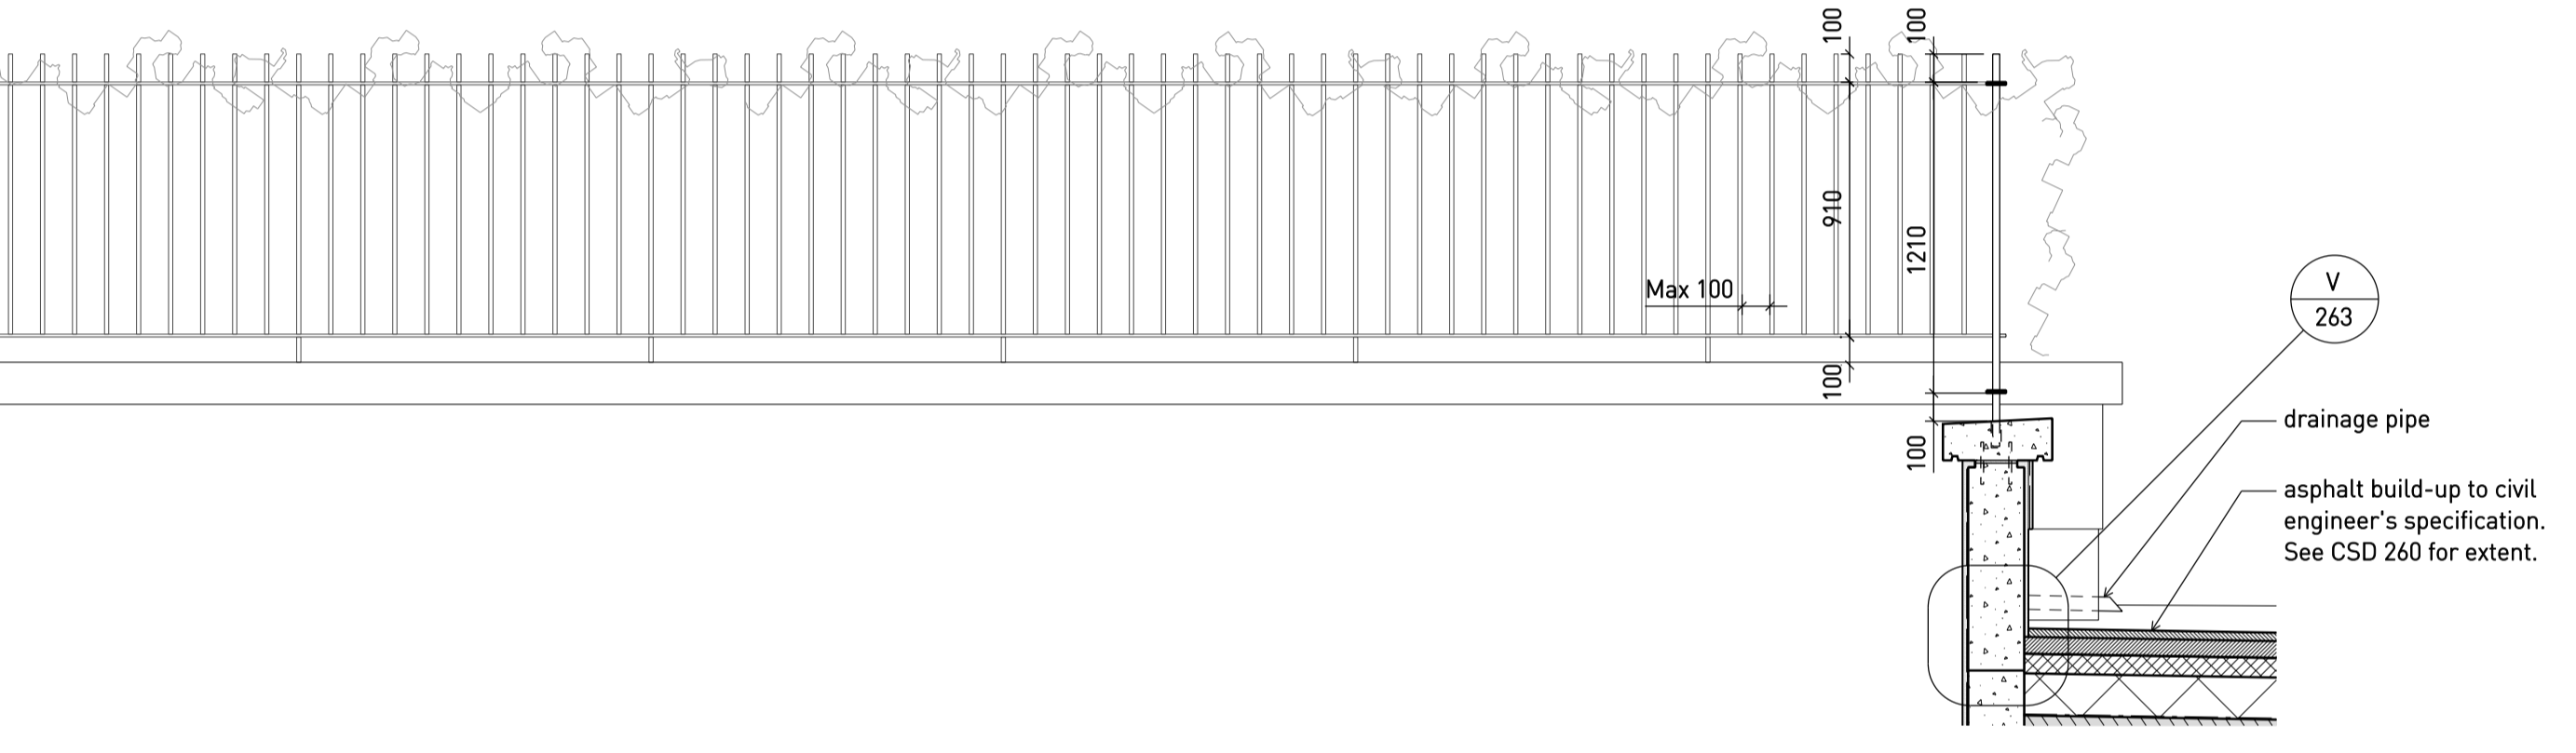

Plan

A	7.10.15	Issued for TENDER
•	28.08.15	Billing issue
Rev	Date	Status/Notes

Tim Ronalds Architects
108 Weston Street . London SE1 3QB
tel: 020 7490 7704
office@timronalds.co.uk

Royal Central School of Speech & Drama - Phase 5
Buckland Crescent, Swiss Cottage
External Works- Details
Sheet 2- Planter

Scale (at A1)	Drawn	Checked
1:25	GK	AG

CSD 262 A