



# Pre - EXISTING


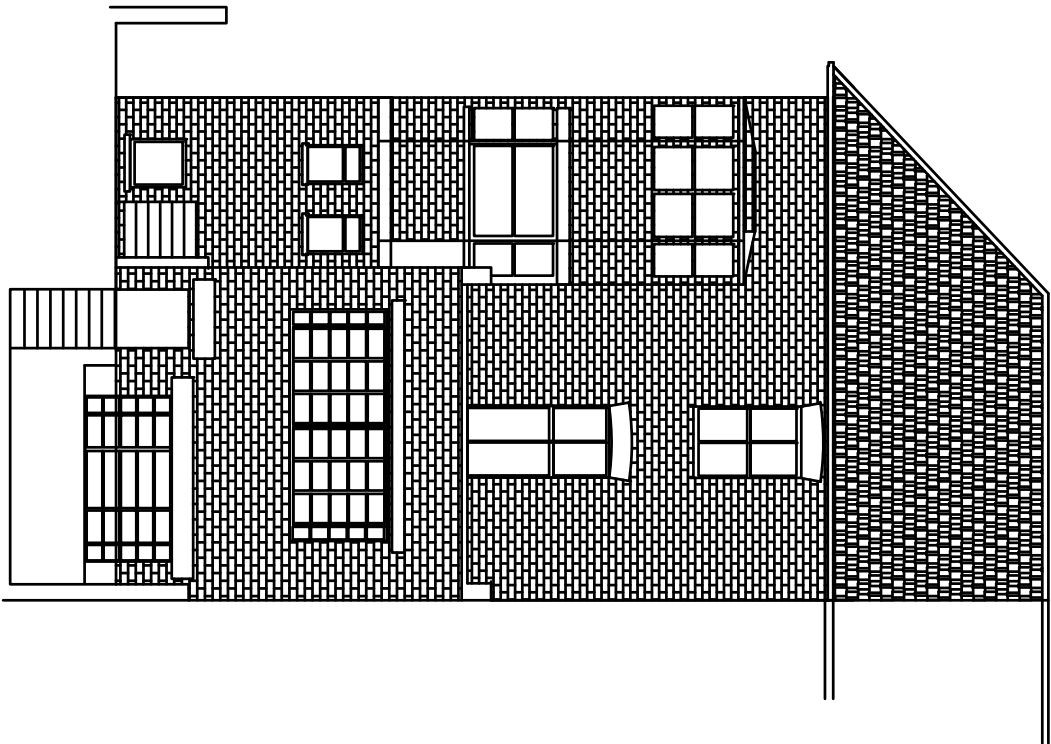


Rear

# PROPOSED

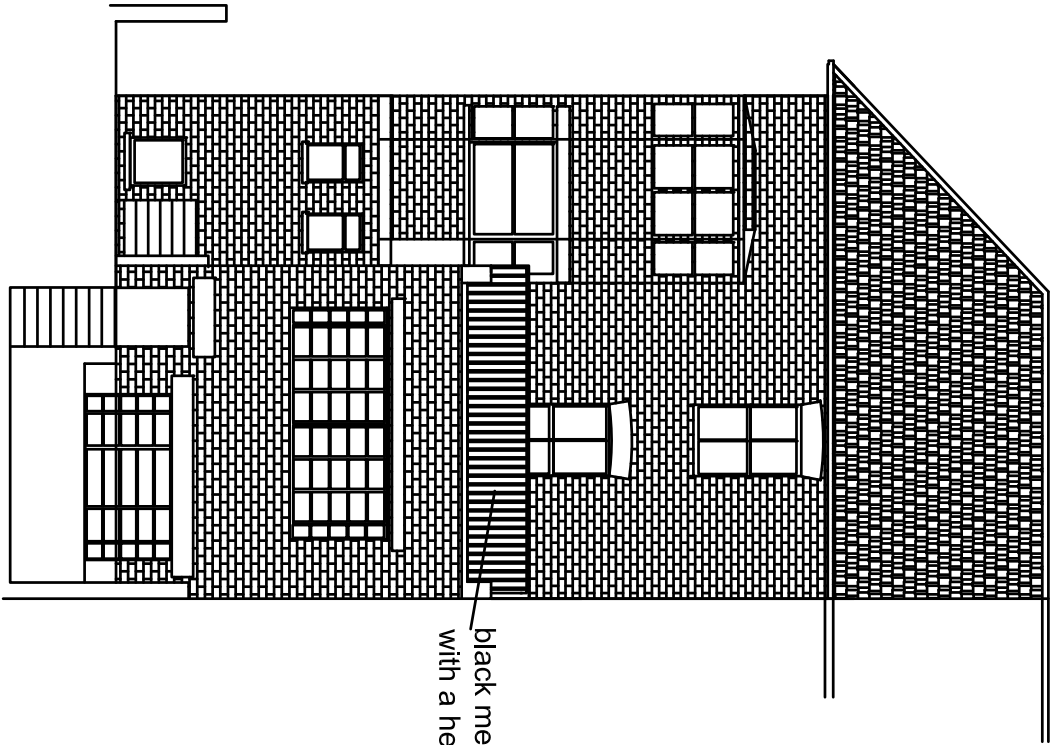

black metal railing  
with a height of 1.1m

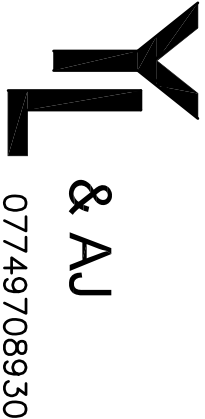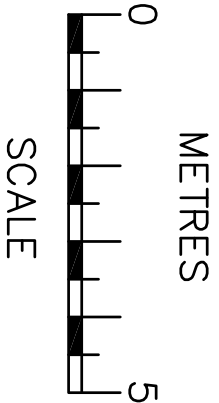

Project:  
17 Dartmouth Park Rd  
London, NW5 1SU

Title:  
Pre - EXISTING & PROPOSED  
Elevations

Date: May 17 Scale: 1:100 @ A3

Dwg. No. DA.17.EX.02 Rev: B

NOTES  
The contractors are to check all the dimensions, levels, drain runs and general condition of the site before works commence.  
All works are to be carried out in accordance with current Building Regulations, British Standards, Code of Practice and Local Authority Requirements. Do not scale of from this drawing.