


PLANNING

Planning and Building Regulations Design Consultants
Architectural Technologists
Local Authorities Planning Agent Group Member
Local Authorities Building Control Partner Member
Planning Portal Professional Status
Landmark and Promax Member
Planning Appeal Consultants

www.cadmonkies.co.uk
cadmonkies@btconnect.com
01280 - 70 44 44

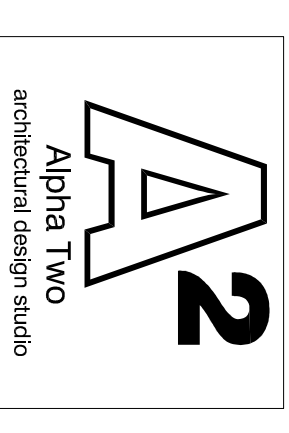

Head Office : The Beathouse, 19 Westminster Court,
BRACKLEY, Northants, NN15 7ED
London Offices : Studio 82, Headcorn Road,
Thornton Heath, London, CR7 8AQ
Cadmonkies, Studio 22 Casha Yard,
Richmond, LONDON, TW9 0TF

CLIENT :
Mr and Mrs N Chorana

ADDRESS :
31 Ferncroft Avenue
LONDON, NW3 7FG.

CONTACT :
Mr N Chorana

SITE :
31 Ferncroft Avenue
LONDON,
NW3 7FG.

SCHEME :
Proposed Single Storey Lower Ground,
Three / Two Storey Rear Extension,
Associated Internal / External works.

DRAWING TITLE :
Existing / Proposed
Sections

DATE :
July 2017


SCALE :
1:100

DRAWN :
david berious

REV :
A2
B

DRAWING No: P/16/197/006

EXISTING SIDE SOUTH-EAST SECTION ELEVATION

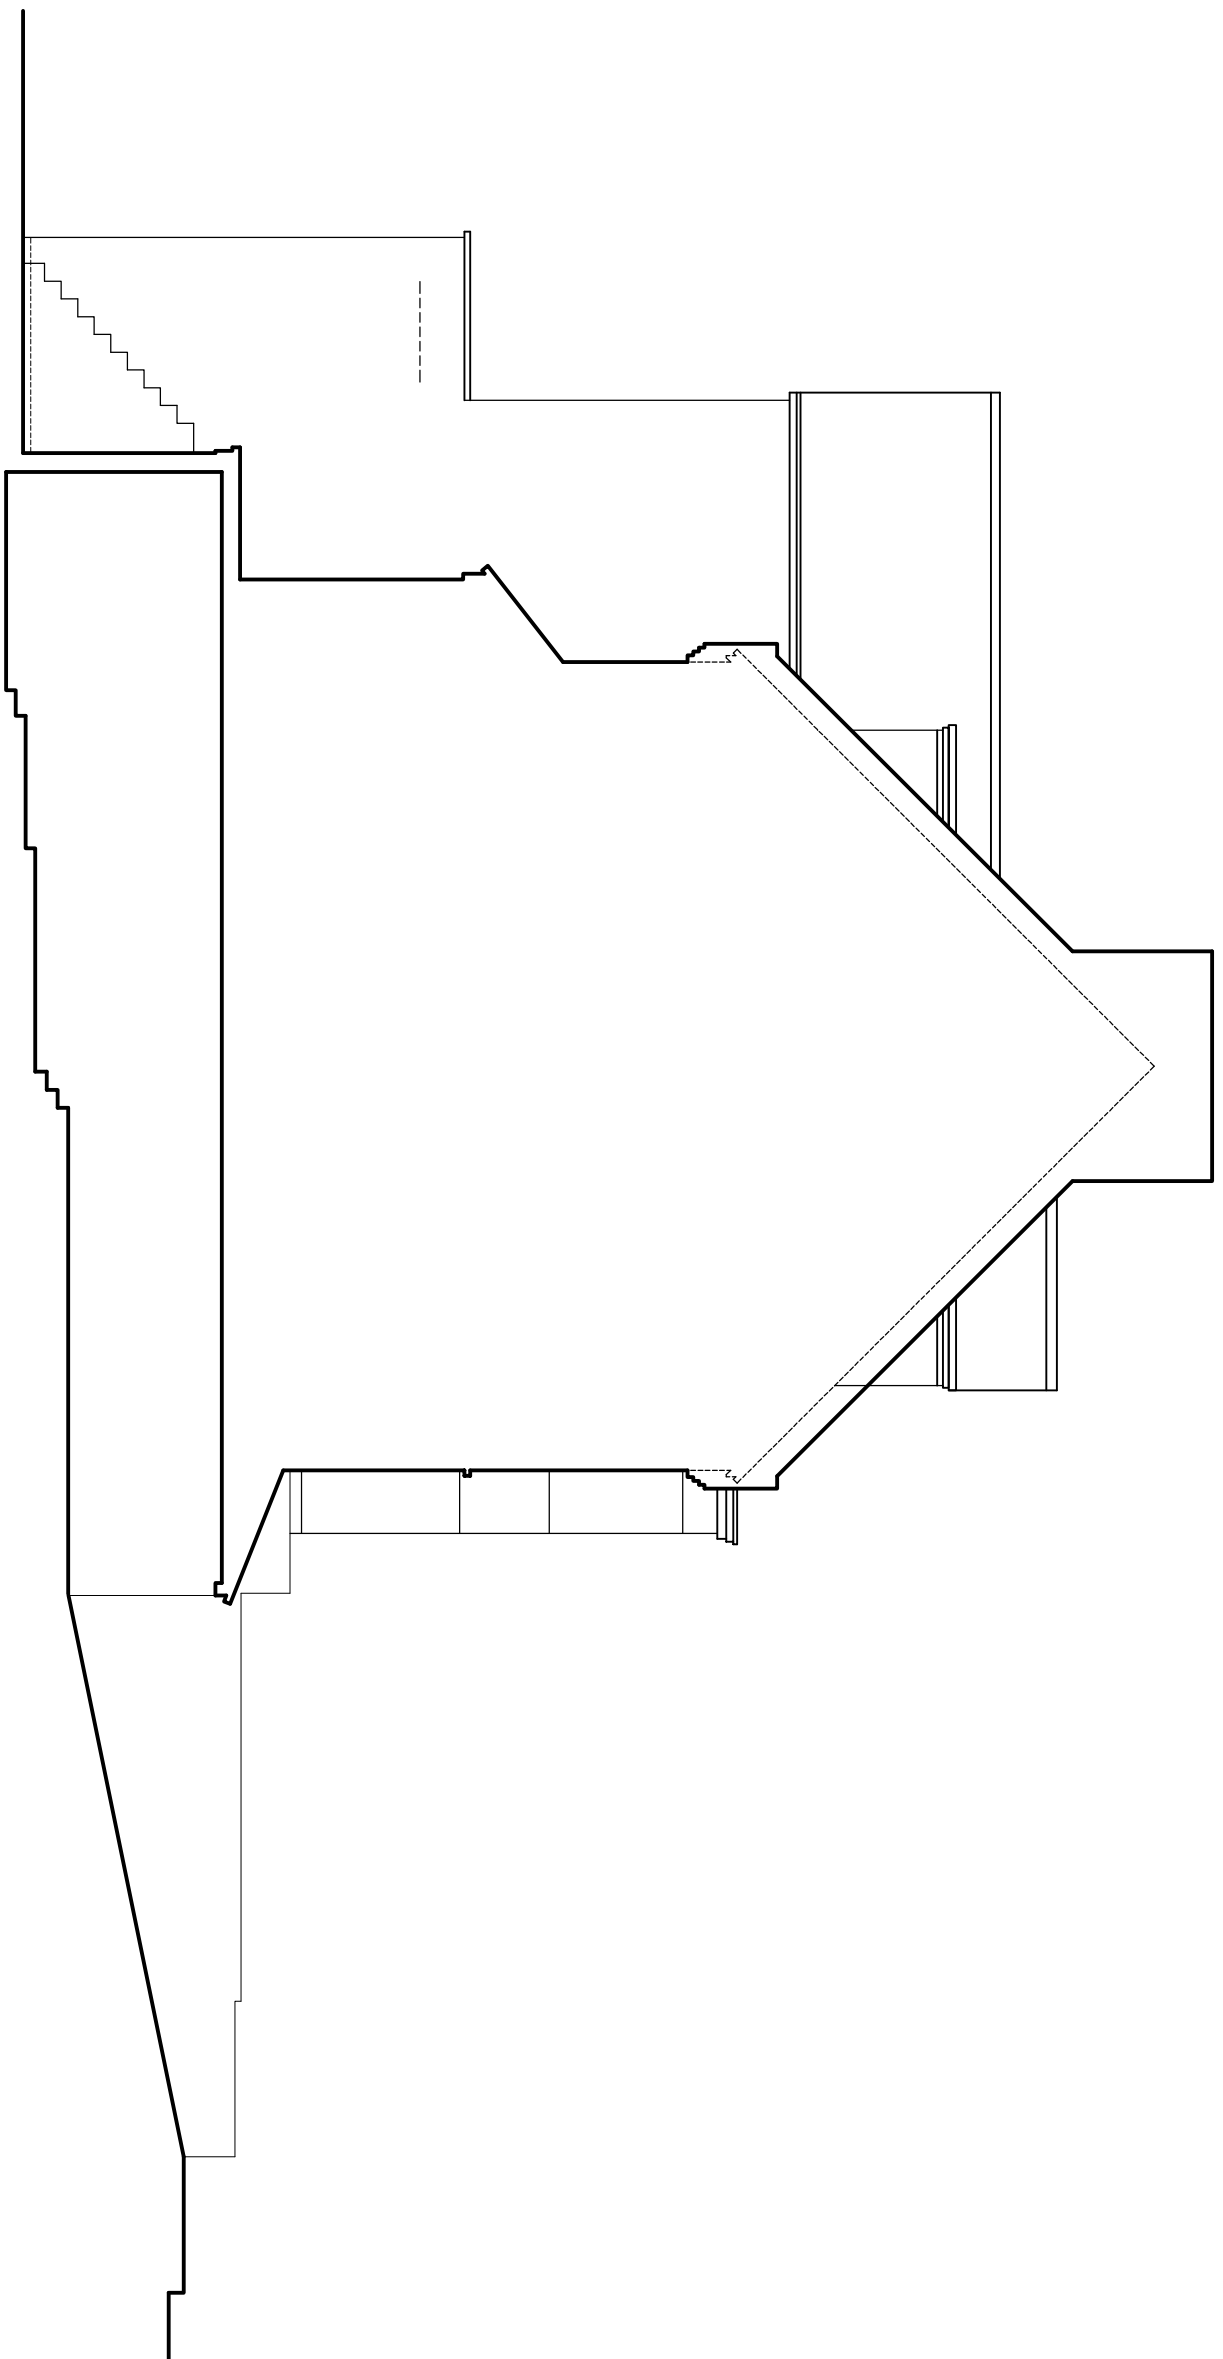

PROPOSED SIDE SOUTH-EAST SECTION ELEVATION

