




EXISTING LOWER GROUND FLOOR

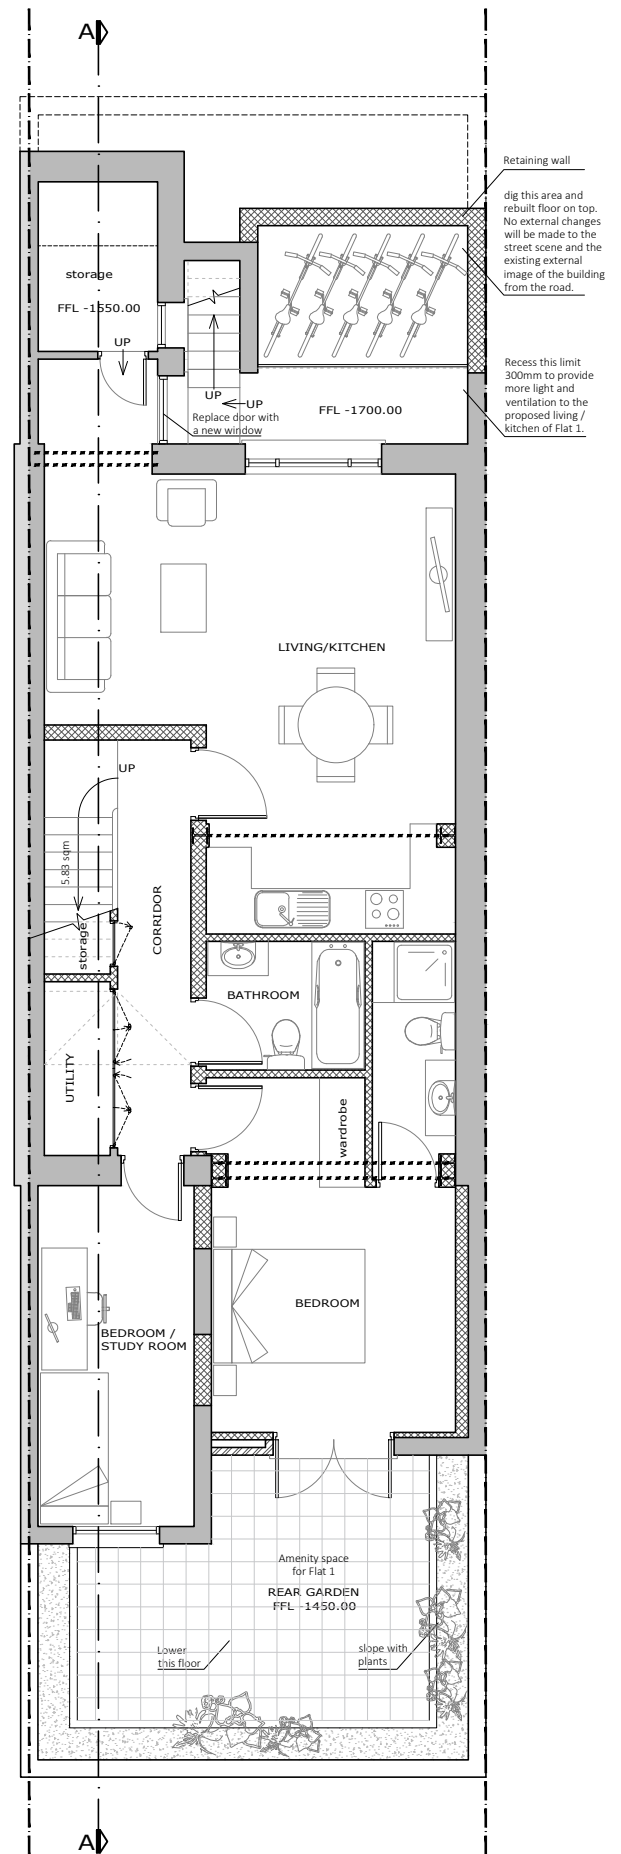


PROPOSED LOWER GROUND FLOOR

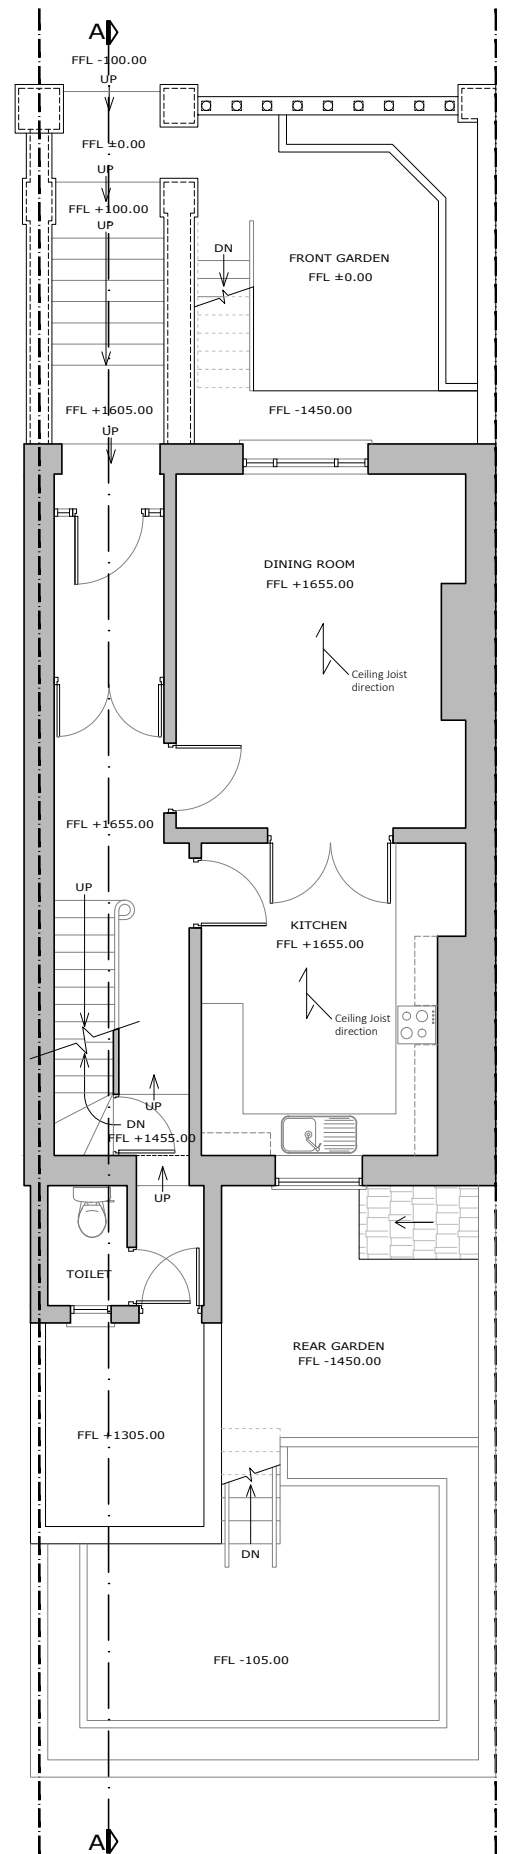

EXISTING UPPER GROUND FLOOR

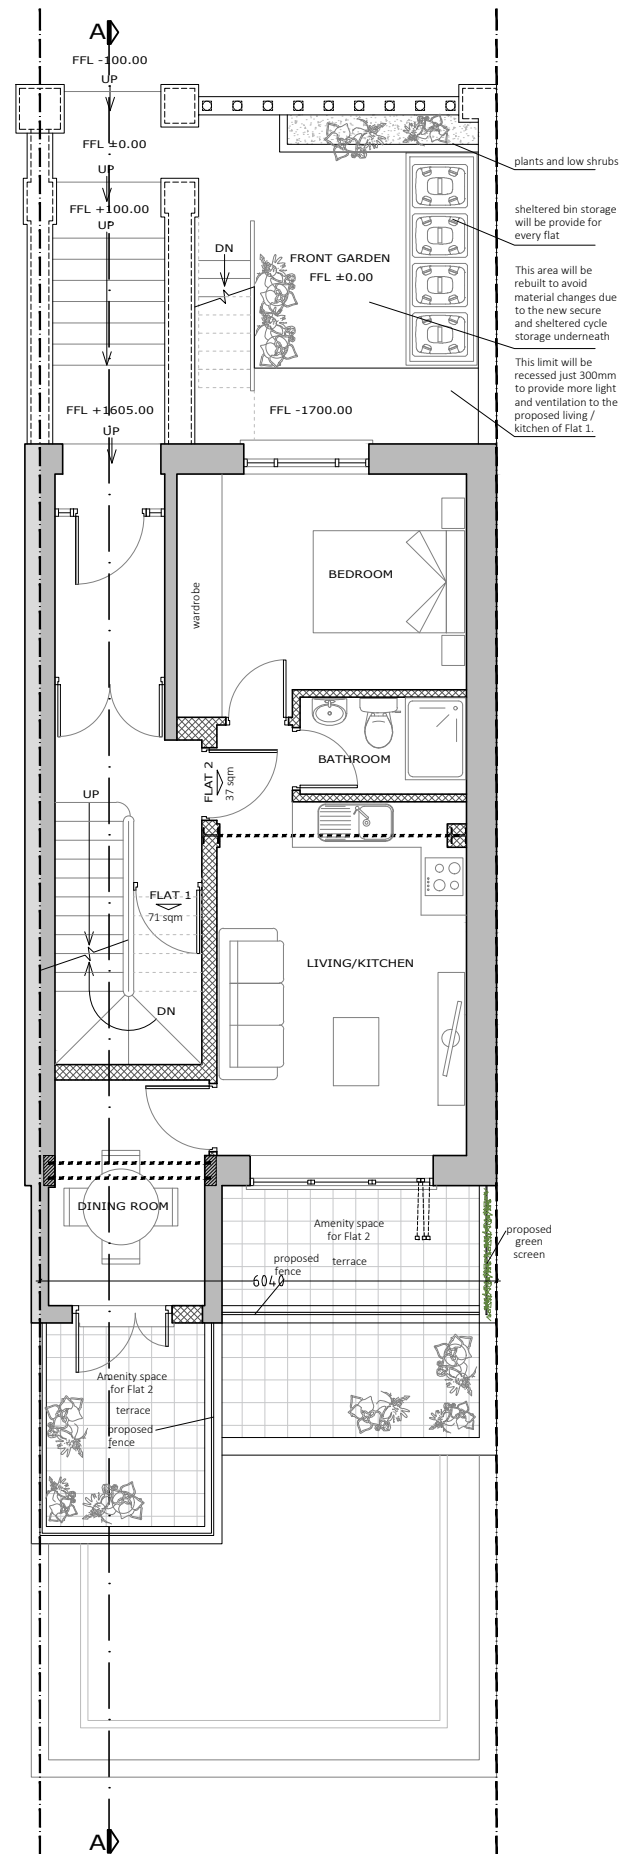

PROPOSED UPPER GROUND FLOOR

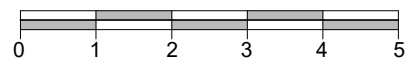

EXISTING WALL
 PROPOSED NEW WALL
 DEMOLISHED WALL


PROJECTION ARCHITECTS
 10 PATERDALE
 OSNABURGH STREET
 LONDON
 NW1 3QJ
 TEL. 07745513884
 ARCHITECT@PROJECTIONARCHITECTS.COM
 WWW.PROJECTIONARCHITECTS.COM

PLEASE NOTE
 1. All dimensions to be verified on site.
 2. All dimensions are in millimeters.
 3. No work shall commence until all approvals and agreements have been obtained. These include, Planning, Building Regulations, Thames Water and party Wall.
 4. The Copyright of this drawing belongs to Projection Architects Ltd.

CLIENT
 MR. MARC GERSON

PROJECT
 FLAT CONVERSION

ADDRESS
 97 Bartholomew Rd
 NW5 2AR
 London

TITLE
 Existing & Proposed Floor plans

DATE 12/07/2017	PROJECT NUM: P-17.008
SCALE 1/100 (@ A3)	DRAWING NUM: A-01
VERSION G	