




EXISTING FIRST FLOOR

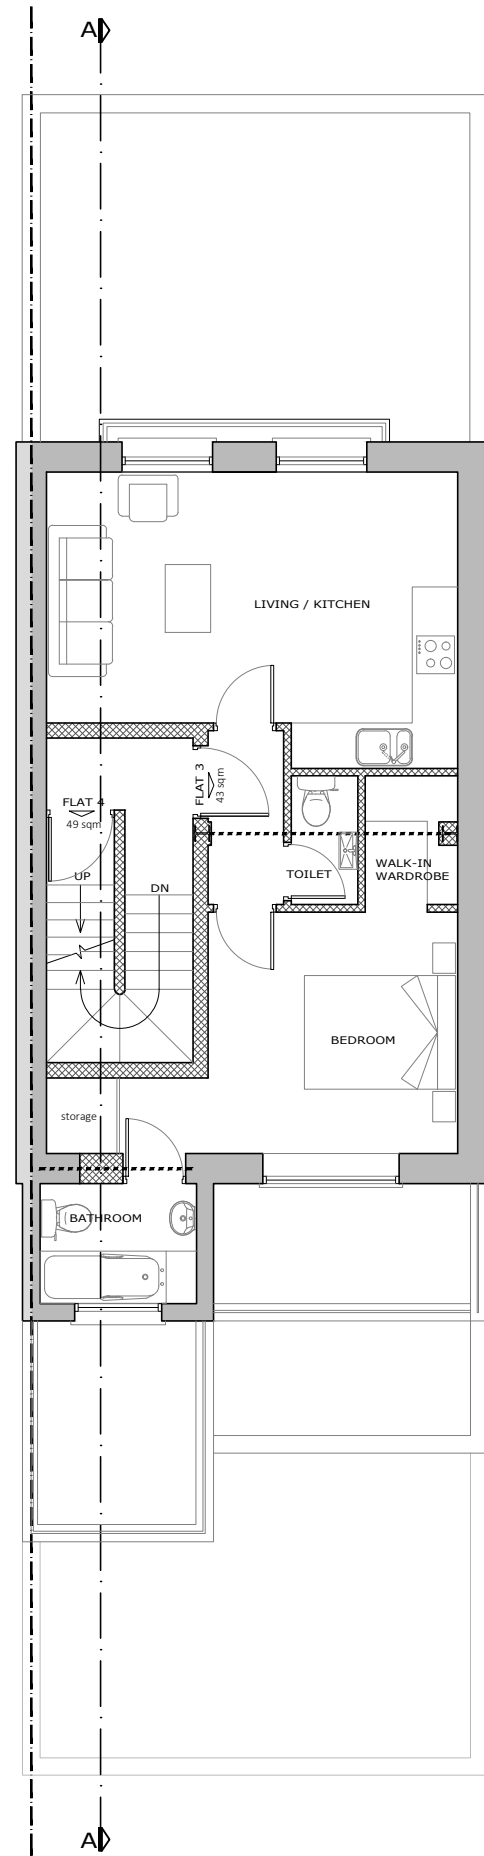

PROPOSED FIRST FLOOR

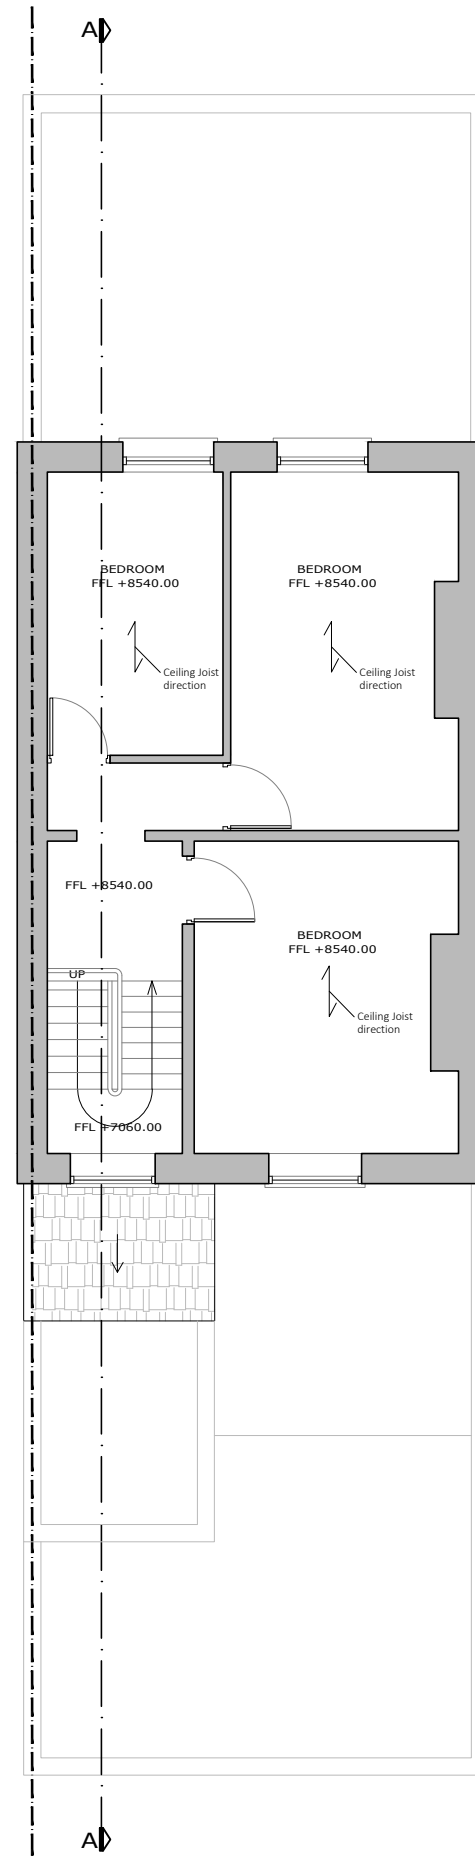

EXISTING SECOND FLOOR

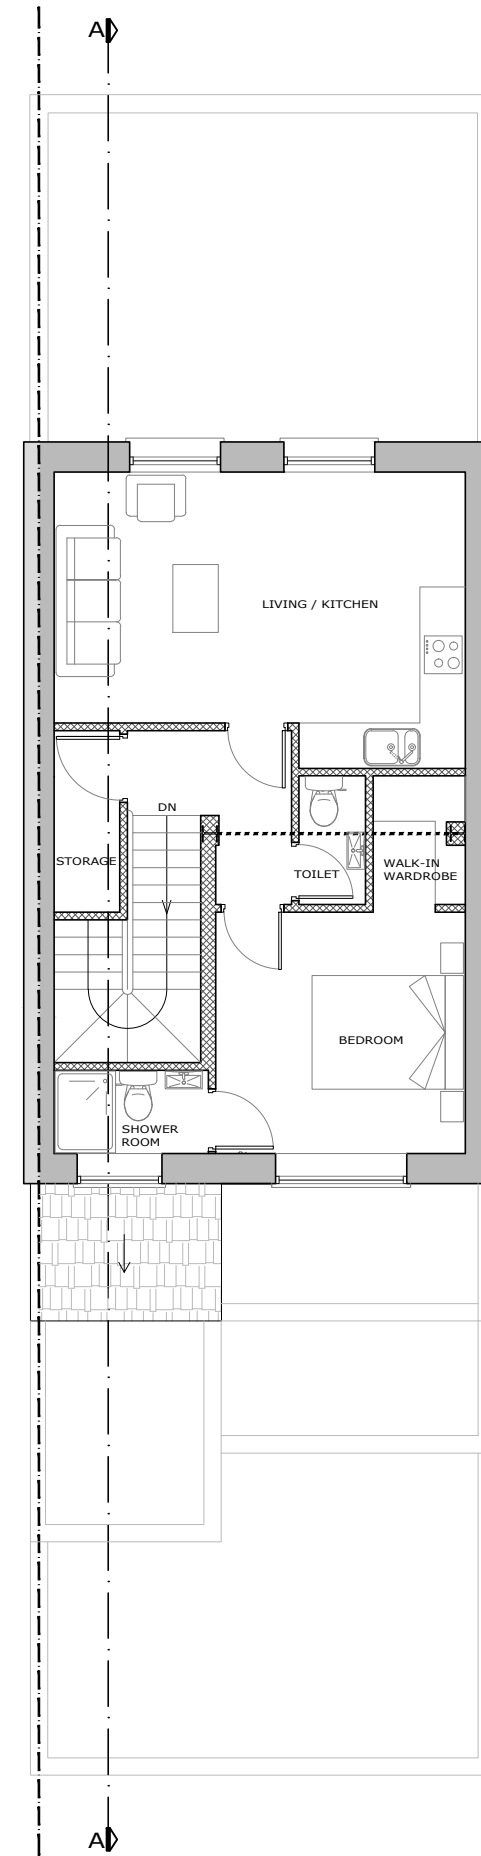

PROPOSED SECOND FLOOR



- EXISTING WALL
- PROPOSED NEW WALL
- DEMOLISHED WALL



10 PATERDALE
OSNABURGH STREET
LONDON
NW1 3QJ

TEL. 07745513884
ARCHITECT@PROJECTIONARCHITECTS.COM
WWW.PROJECTIONARCHITECTS.COM

- PLEASE NOTE
1. All dimensions to be verified on site.
 2. All dimensions are in millimeters.
 3. No work shall commence until all approvals and agreements have been obtained. These include, Planning, Building Regulations, Thames Water and party Wall.
 4. The Copyright of this drawing belongs to Projection Architects Ltd.

CLIENT
MR. MARC GERSHON

PROJECT
FLAT CONVERSION

ADDRESS
**97 Bartholomew Rd
NW5 2AR
London**

TITLE
Existing & Proposed Floor plans

DATE 12/07/2017	PROJECT NUM: P-17.008
SCALE 1/100 (@ A3)	DRAWING NUM: A-02
VERSION G	