




EXISTING ROOF FLOOR

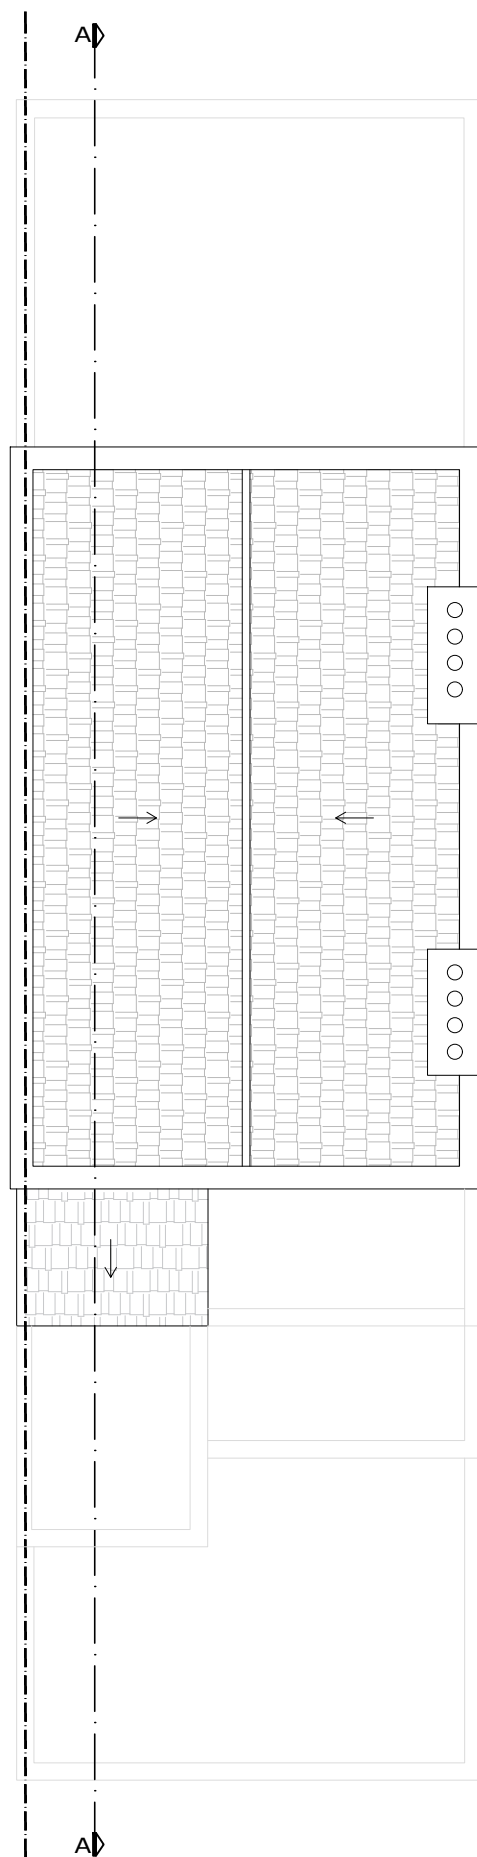


PROPOSED ROOF FLOOR

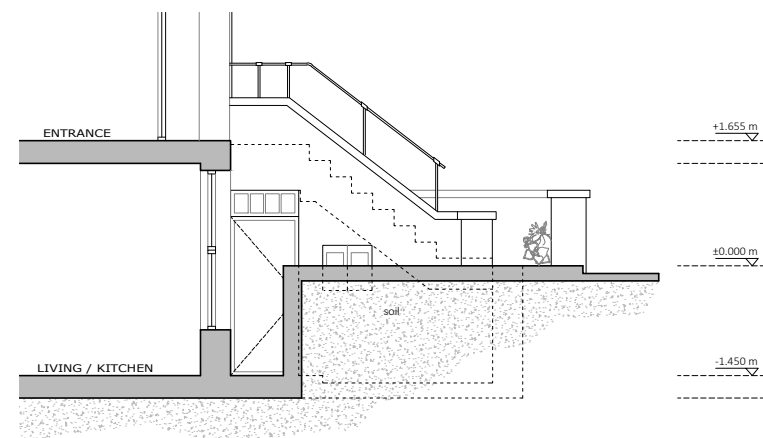

EXISTING SECTION

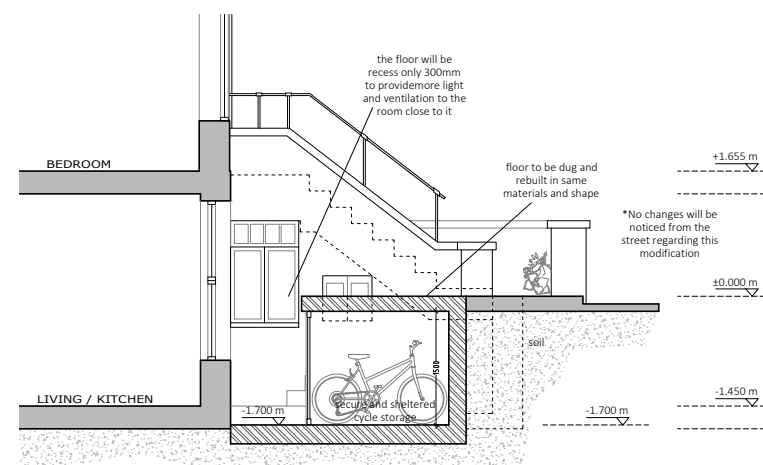

PROPOSED SECTION

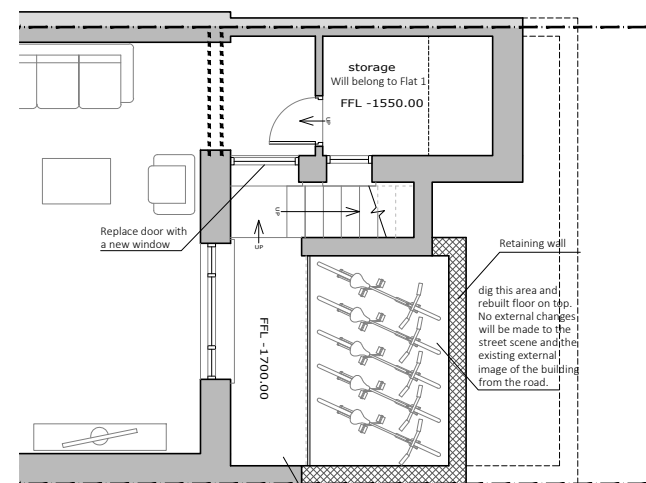

PROPOSED FLOOR PLAN



EXISTING WALL
PROPOSED NEW WALL
DEMOLISHED WALL



10 PATERDALE
OSNABURGH STREET
LONDON
NW1 3QJ

TEL. 07745513884
ARCHITECT@PROJECTIONARCHITECTS.COM
WWW.PROJECTIONARCHITECTS.COM

PLEASE NOTE
1. All dimensions to be verified on site.
2. All dimensions are in millimeters.
3. No work shall commence until all approvals and agreements have been obtained. These include, Planning, Building Regulations, Thames Water and party Wall.
4. The Copyright of this drawing belongs to Projection Architects Ltd.

CLIENT
MR. MARC GERSHON

PROJECT
FLAT CONVERSION

ADDRESS
97 Bartholomew Rd
NW5 2AR
London

TITLE
Existing & Proposed Floor plans.
Cycle storage plans

DATE
12/07/2017

PROJECT NUM:
P-17.008

SCALE
1/100 (@ A3)

DRAWING NUM:
A-03

VERSION
G