



ALL AREAS QUOTED ARE APPROXIMATE AND SHOULD BE USED FOR GUIDANCE ONLY.
ALL SETTING OUT LEVELS AND DIMENSIONS TO BE CHECKED ON SITE
THIS DRAWING MUST NOT BE USED FOR LAND TRANSFER PURPOSES
DO NOT SCALE FROM THIS DRAWING.
© ANDREW JONES ASSOCIATES LTD

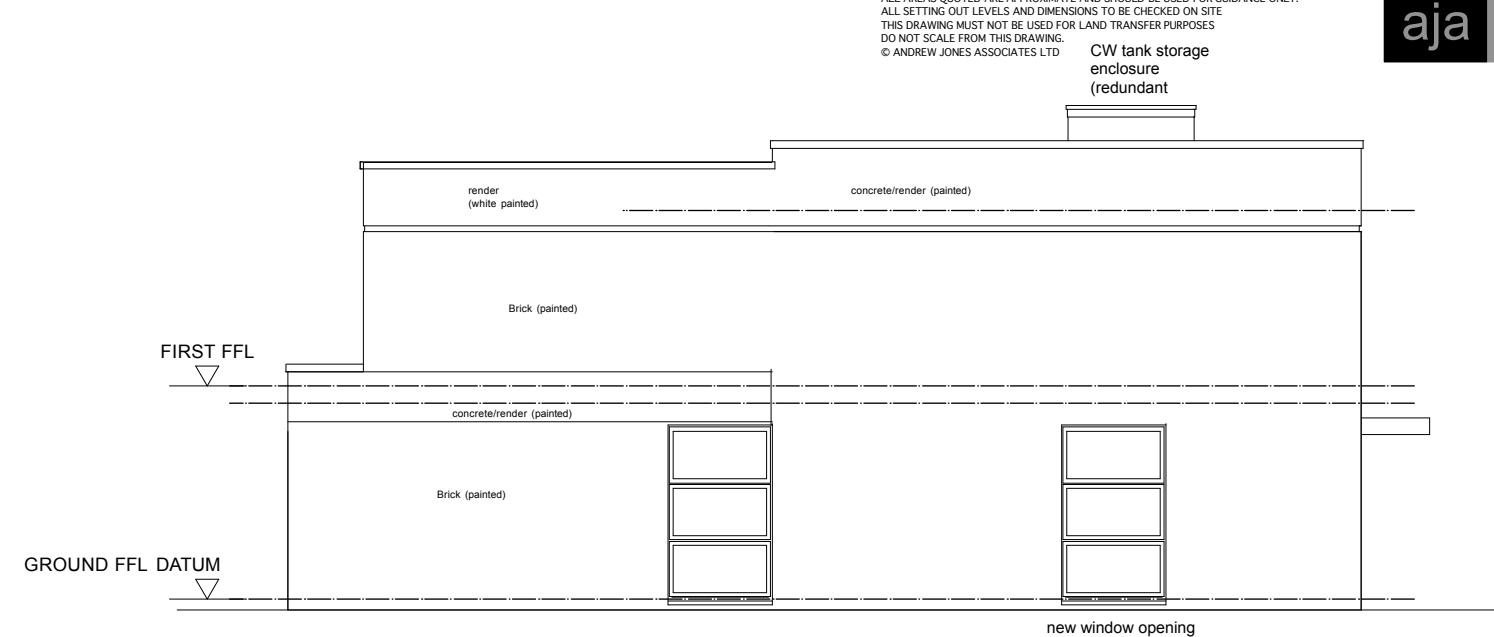


Existing South (Front) Elevation




Existing West (Side) Elevation

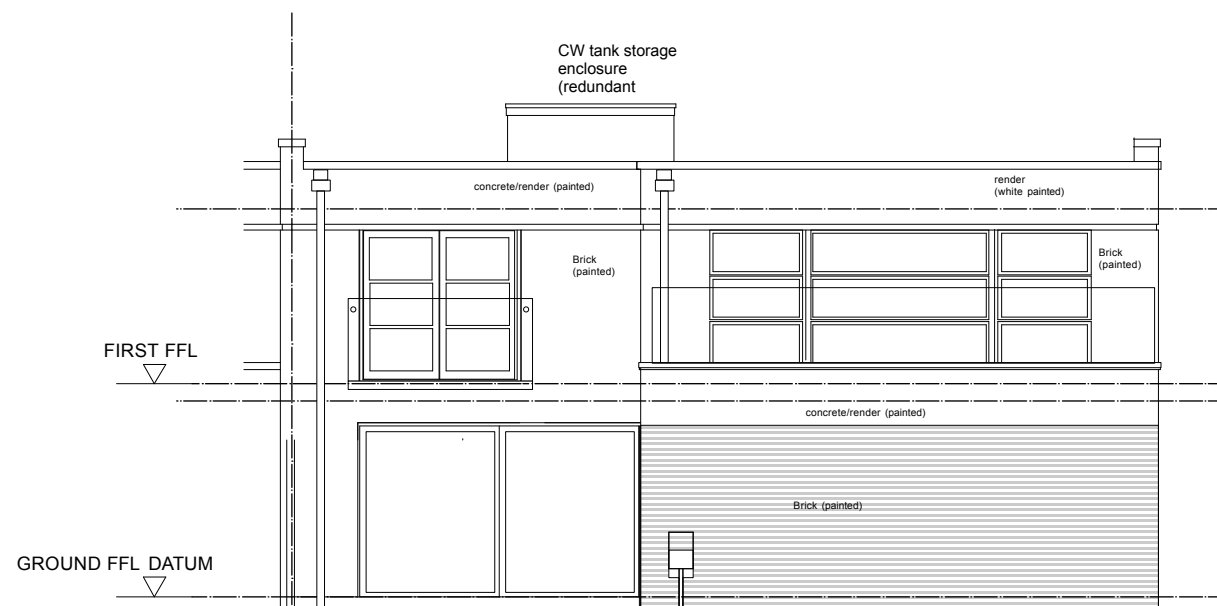

Existing North (Rear) Elevation

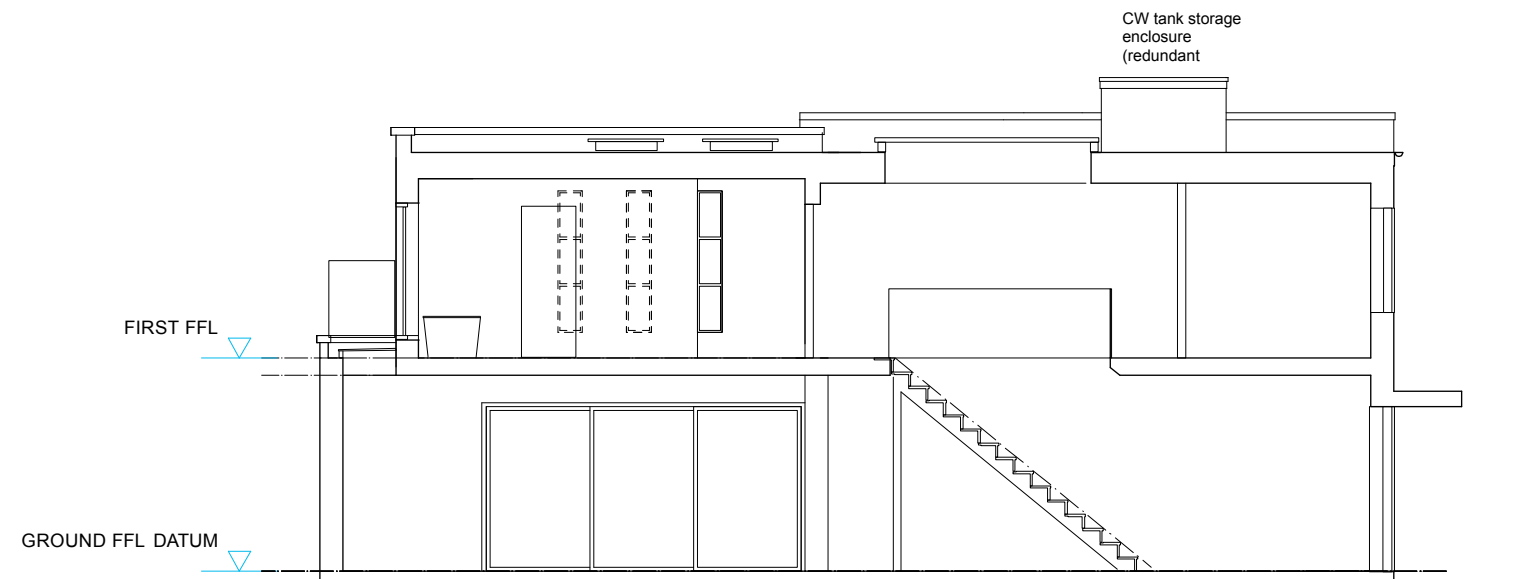

Existing Section Y_Y

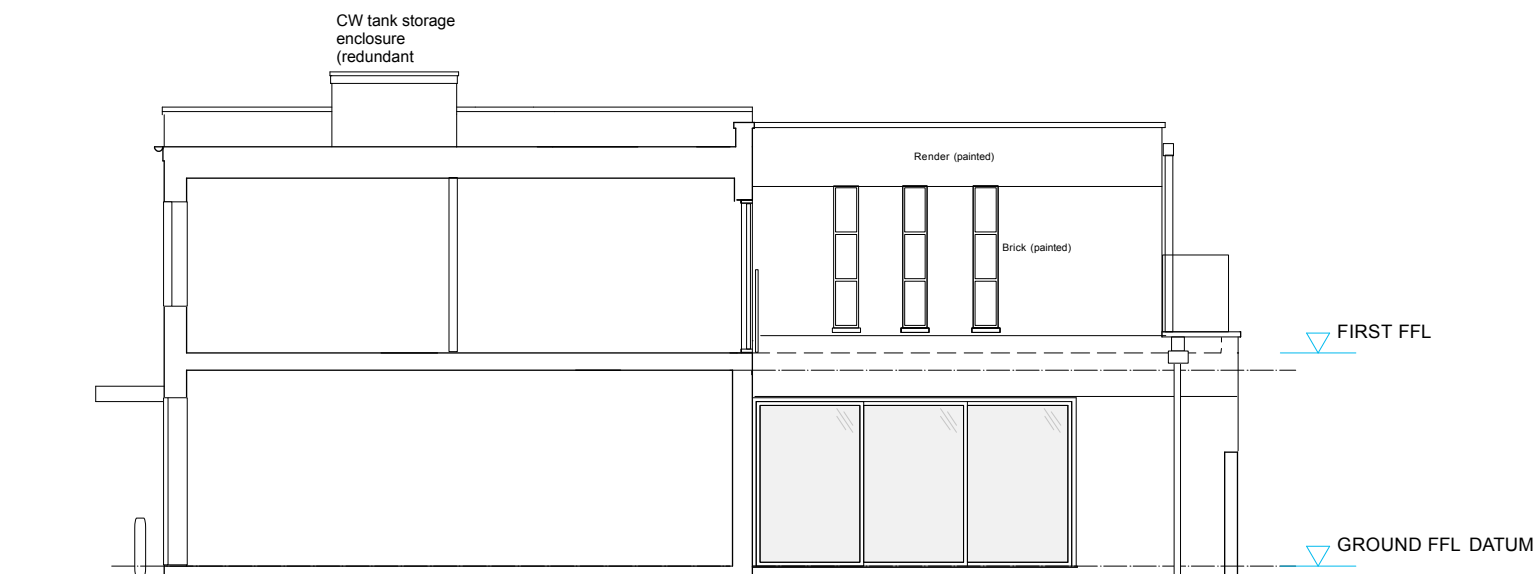

Existing Section X-X & East (Side) Elevation



REV A: UPDATED FOR A/C PLANNING JAN 2017

PROJECT TITLE:
116, KING HENRY'S ROAD, LONDON NW3 3SN

DRWG TITLE:
EXISTING ELEVATIONS & SECTIONS X-X; Y-Y

SCALE: 1/100 @ A3 PRINT SIZE
DATE: JAN 2017
DRWG N°:
DRWG STATUS: **PLANNING**

DATE: JAN 2017

DRWG N°:

REV:

A

1037/S/005

ANDREW JONES ASSOCIATES
CHARTERED ARCHITECTS
PYRAMID STUDIO : 12 BARROW HEDGES WAY
CARSHALTON, SUTTON, SURREY SM5 3LL
TEL: 020-8643 0601 FAX: 020-8770 1753 MOBILE: 07850-257 855
E-MAIL: architects@andrewjonesassociates.com
www.andrewjonesassociates.com